


1 | BRAMHALL SQUARE CEILING PLAN- FIRST FLOOR
SCALE: 1/4"=1'-0"

SEE SPECIFICATIONS FOR LIGHTING FIXTURE LEGEND AS WELL AS ACOUSTICAL CEILING TREATMENT INFORMATION.

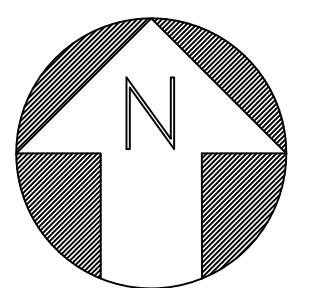

Prepared For:
RANDOM ORBIT, LLC
17 Chestnut St
Portland, ME

Consulting Engineer:

Architect:
ARCHETYPE architects
48 Union Wharf Portland, Maine 04101
(207) 772-6022 Fax (207) 772-4056

Project:
PELTON BUILDING
BRAMHALL SQUARE
PORTLAND, ME

Revisions:
Issued for Permit 23 July 2010

Date: 23 July 2010
Scale: 1/4" = 1'-0"
FIRST FLOOR CEILING PLAN

A6.01