


1 | BRAMHALL SQUARE CEILING PLAN- SECOND FLOOR
SCALE: 1/4"=1'-0"

2 | BRAMHALL SQUARE CEILING PLAN- ADD ALTERNATE #1 SECOND FLOOR
SCALE: 1/4"=1'-0"

SEE SPECIFICATIONS FOR LIGHTING FIXTURE
LEGEND AS WELL AS ACOUSTICAL CEILING
TREATMENT INFORMATION.

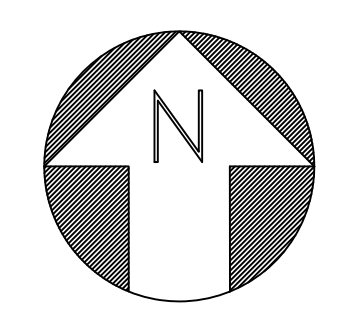

Date: 23 July 2010	Scale: 1/4" = 1'-0"	Project: PELOTON BUILDING BRAMHALL SQUARE PORTLAND, ME	Architect: ARCHETYPE architects 48 Union Wharf Portland, Maine 04101 (207) 772-6022 Fax (207) 772-4056	Prepared For: RANDOM ORBIT, LLC 17 Chestnut St Portland, ME
				Consulting Engineer:

SECOND FLOOR CEILING
PLAN
A6.02