


LIFE SAFETY PLAN

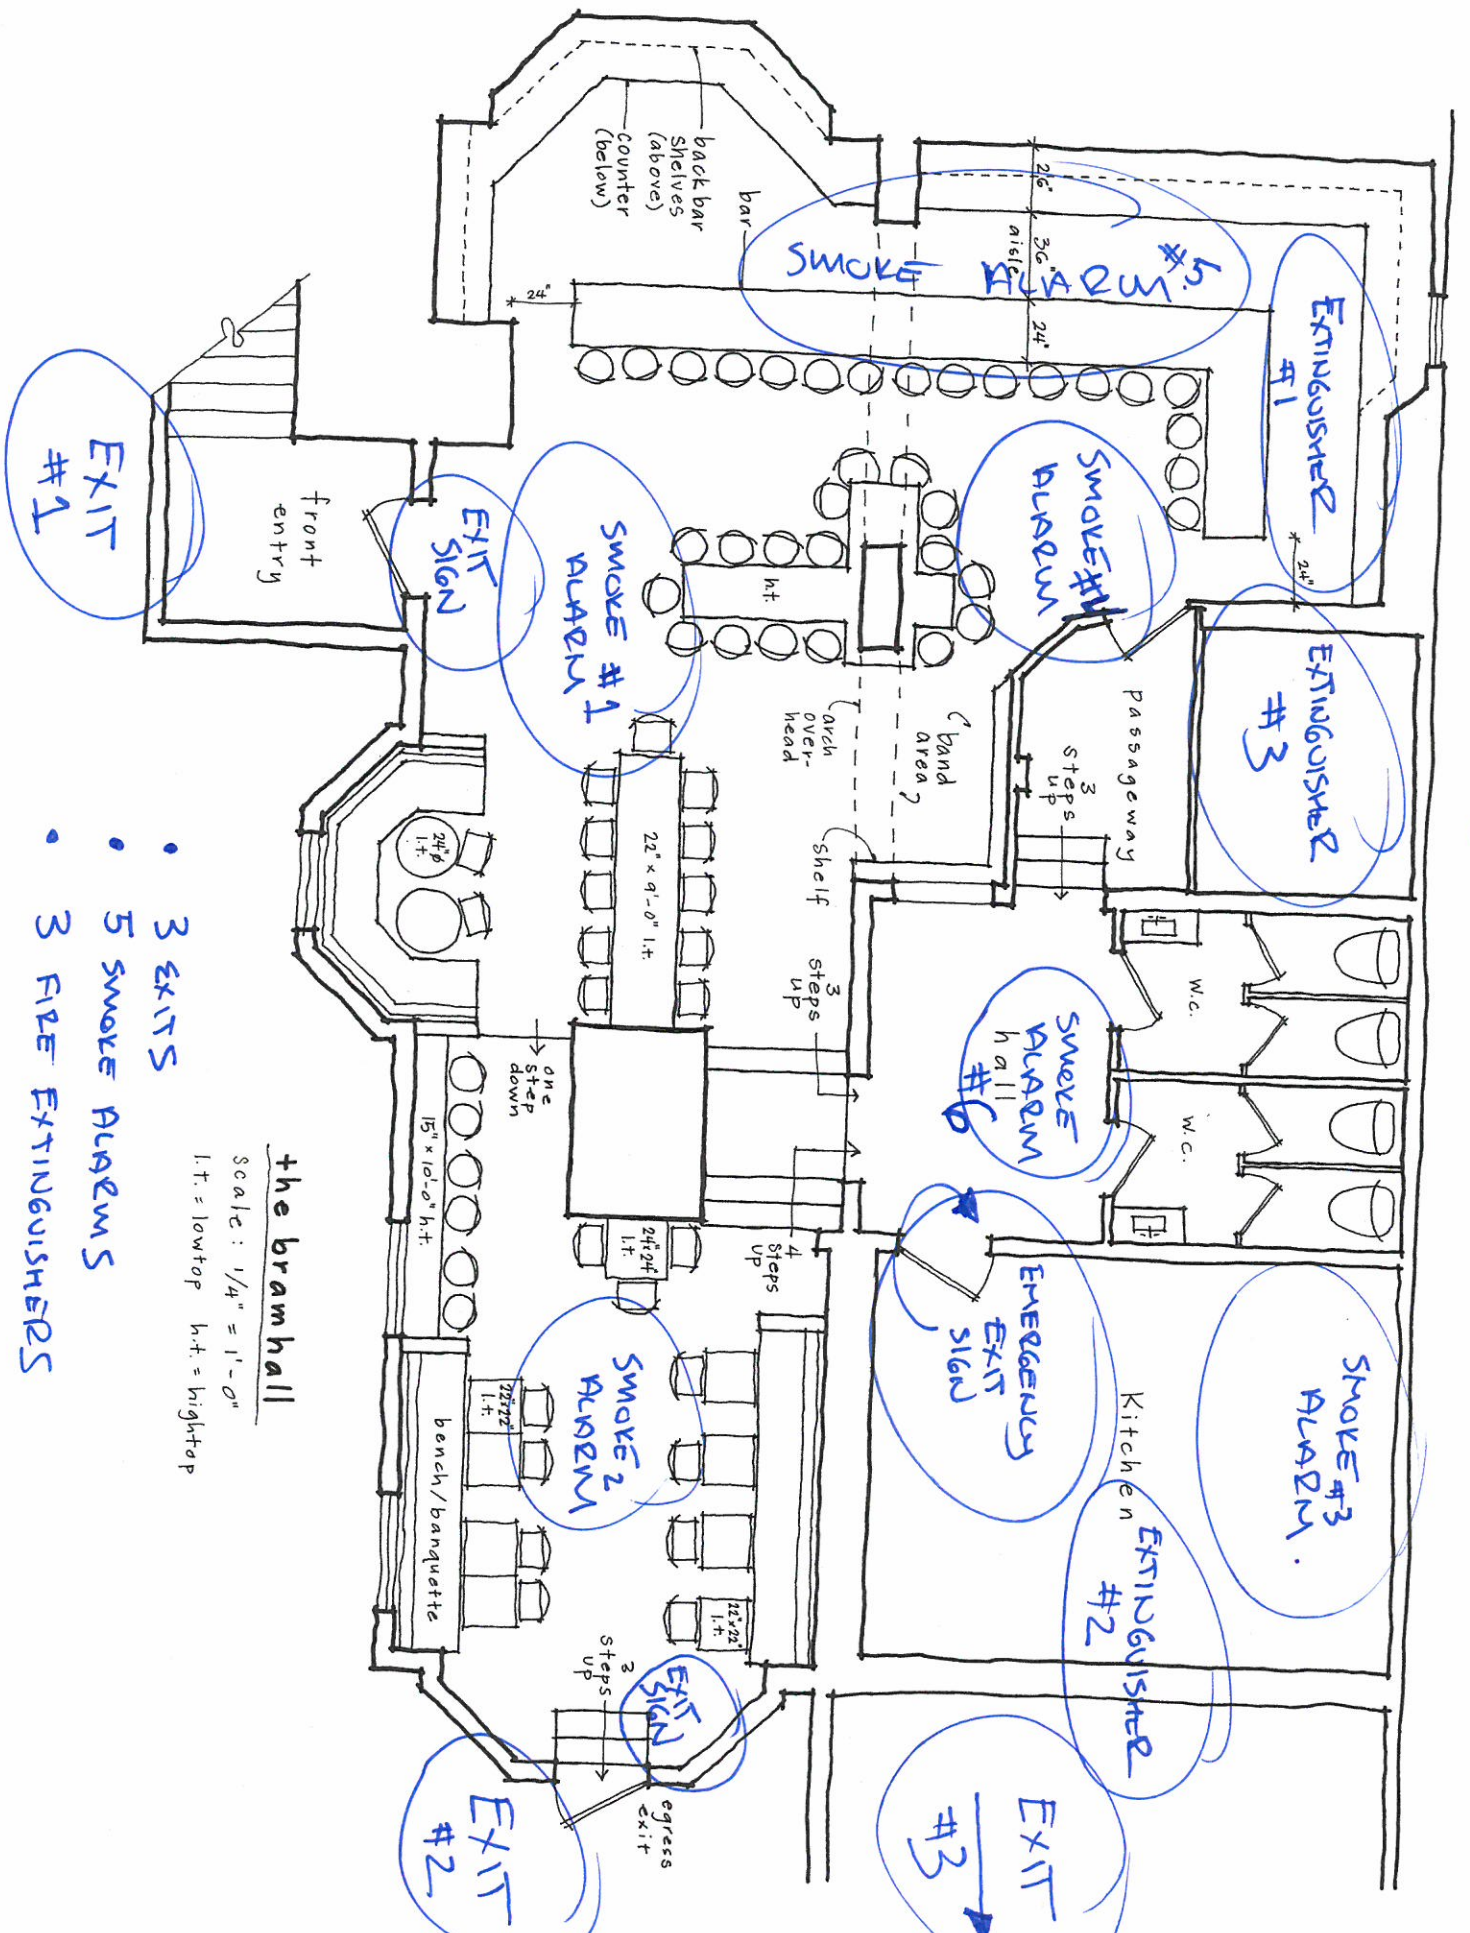

the braam hall

scale: 1/4" = 1'-0"
l.t. = lowtop h.t. = hightop

- 3 EXITS
- 5 SMOKE ALARMS
- 3 FIRE EXTINGUISHERS