


SHEET #2

8' on center

PALLET IS MADE OF SOUTHERN YELLOW PINE
STRINGERS ARE 1 3/8" x 3 1/2" x 48"
MORE SPECS ON PAGE 1

A = 6" LAG BOLTS.
B = 8" LAG BOLTS.

SHEET #2

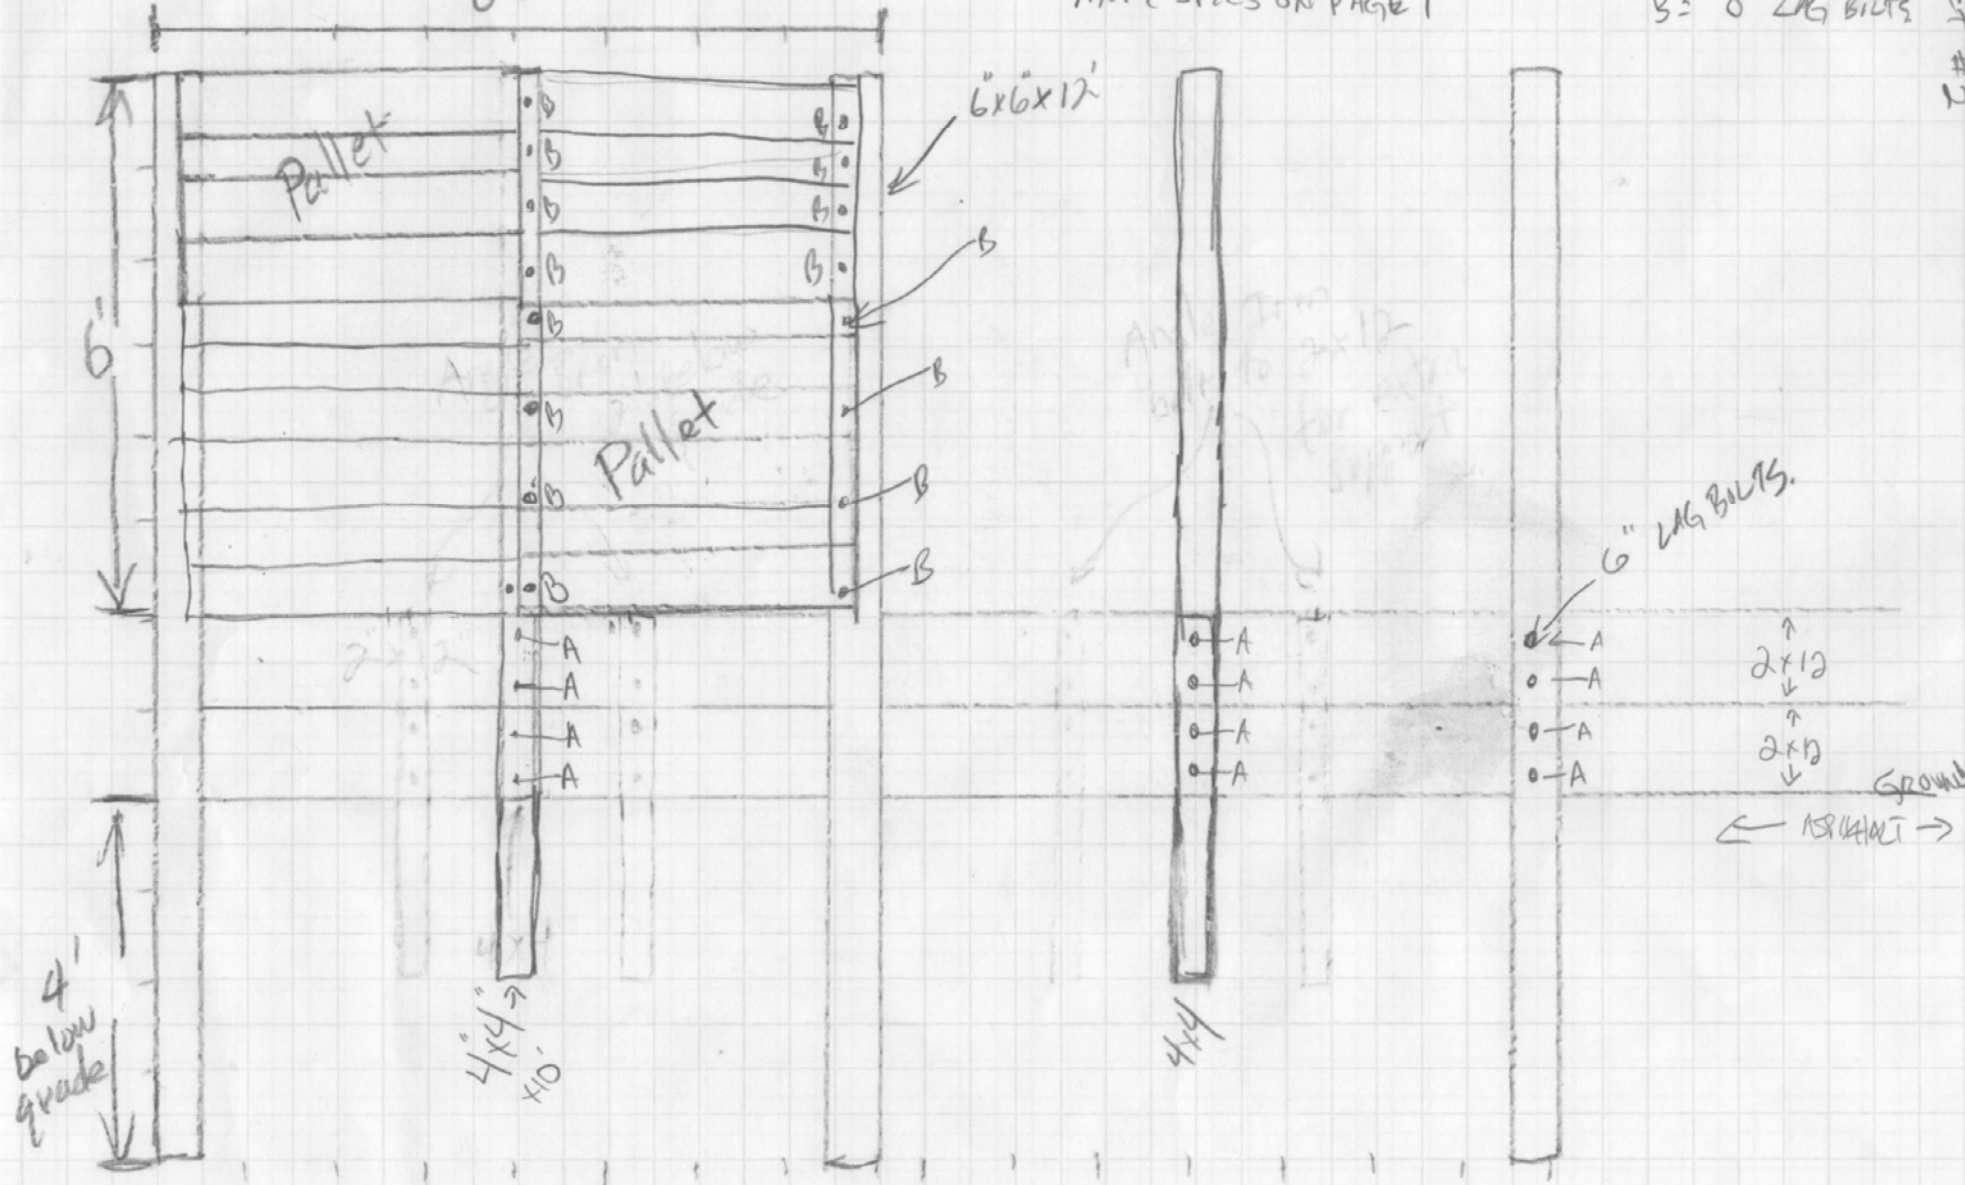

4'
below
grade

4"x4"
x10'

4x4

