

SHEET #4


A = 1x8 ROUGH SAWN BOARDS

B = 1x6

C = 2" GALVANIZED DECK SCREWS

8" BLACK
D = SELF-RESING HINGES

E = CRASH BAR

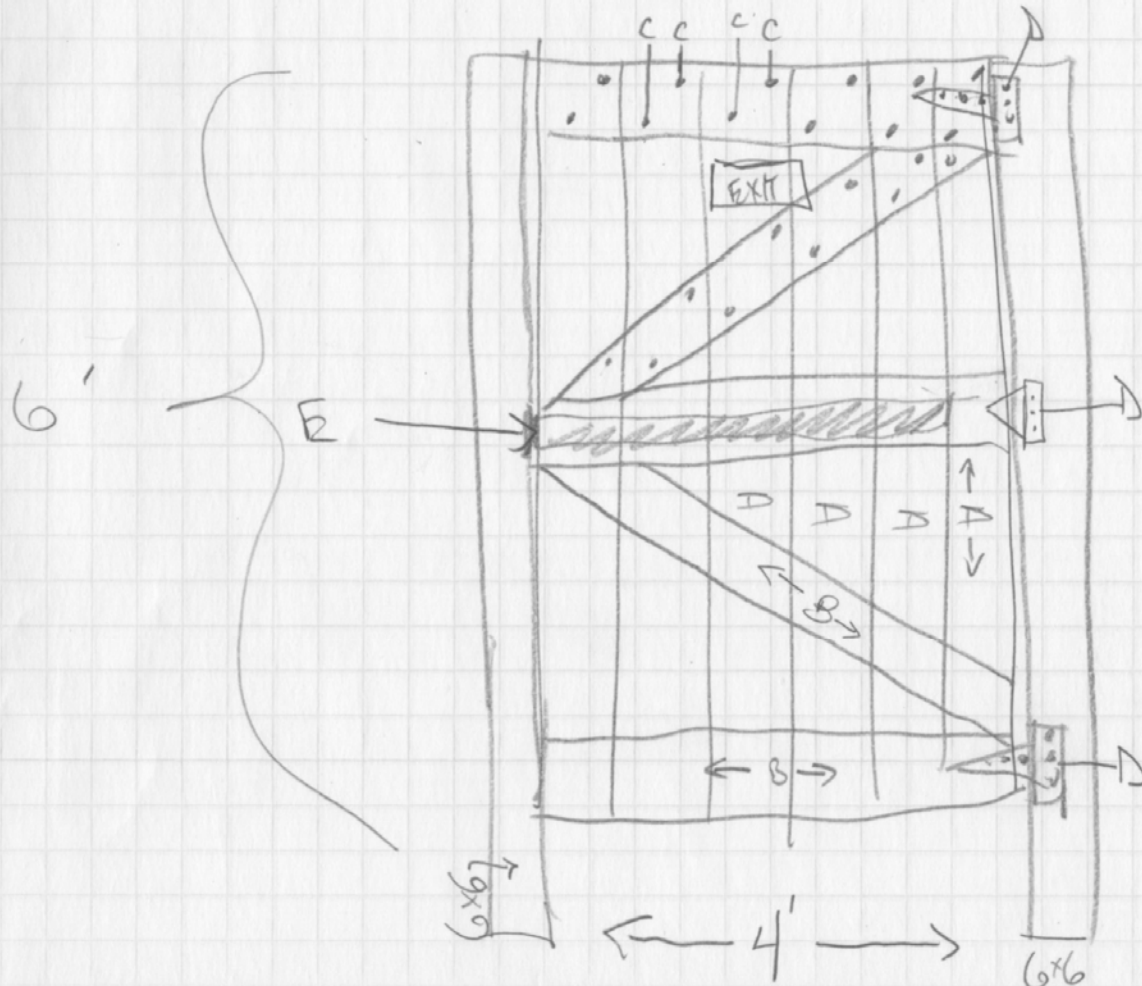

DOOR = 4' x 6'

CRASH BAR DETAILS:

UNIVERSAL HARDWARE
UL-LISTED 2-7/16 IN
2.5 IN DEPTH
6.25 IN HEIGHT
33 IN WIDTH

MODEL 40610

EXIT SIGNS
- BATTERY POWERED
LIT EXIT SIGN

SHEET #4