


Prepared For:
**747 CONGRESS
LLC**

Consultant:
**ARCHETYPE
architects**
48 Union Wharf Portland, Maine 04101
(207) 772-6022 ARCHETYPE@ARCHETYPEPA.COM

Project:
THE FRANCIS
749 CONGRESS ST
PORTLAND, ME 04102

Revisions:
Date: 03 AUG 2016
Scale: 1/4" = 1'-0"
**EXISTING FIRST FLOOR
PLAN**

A0.01

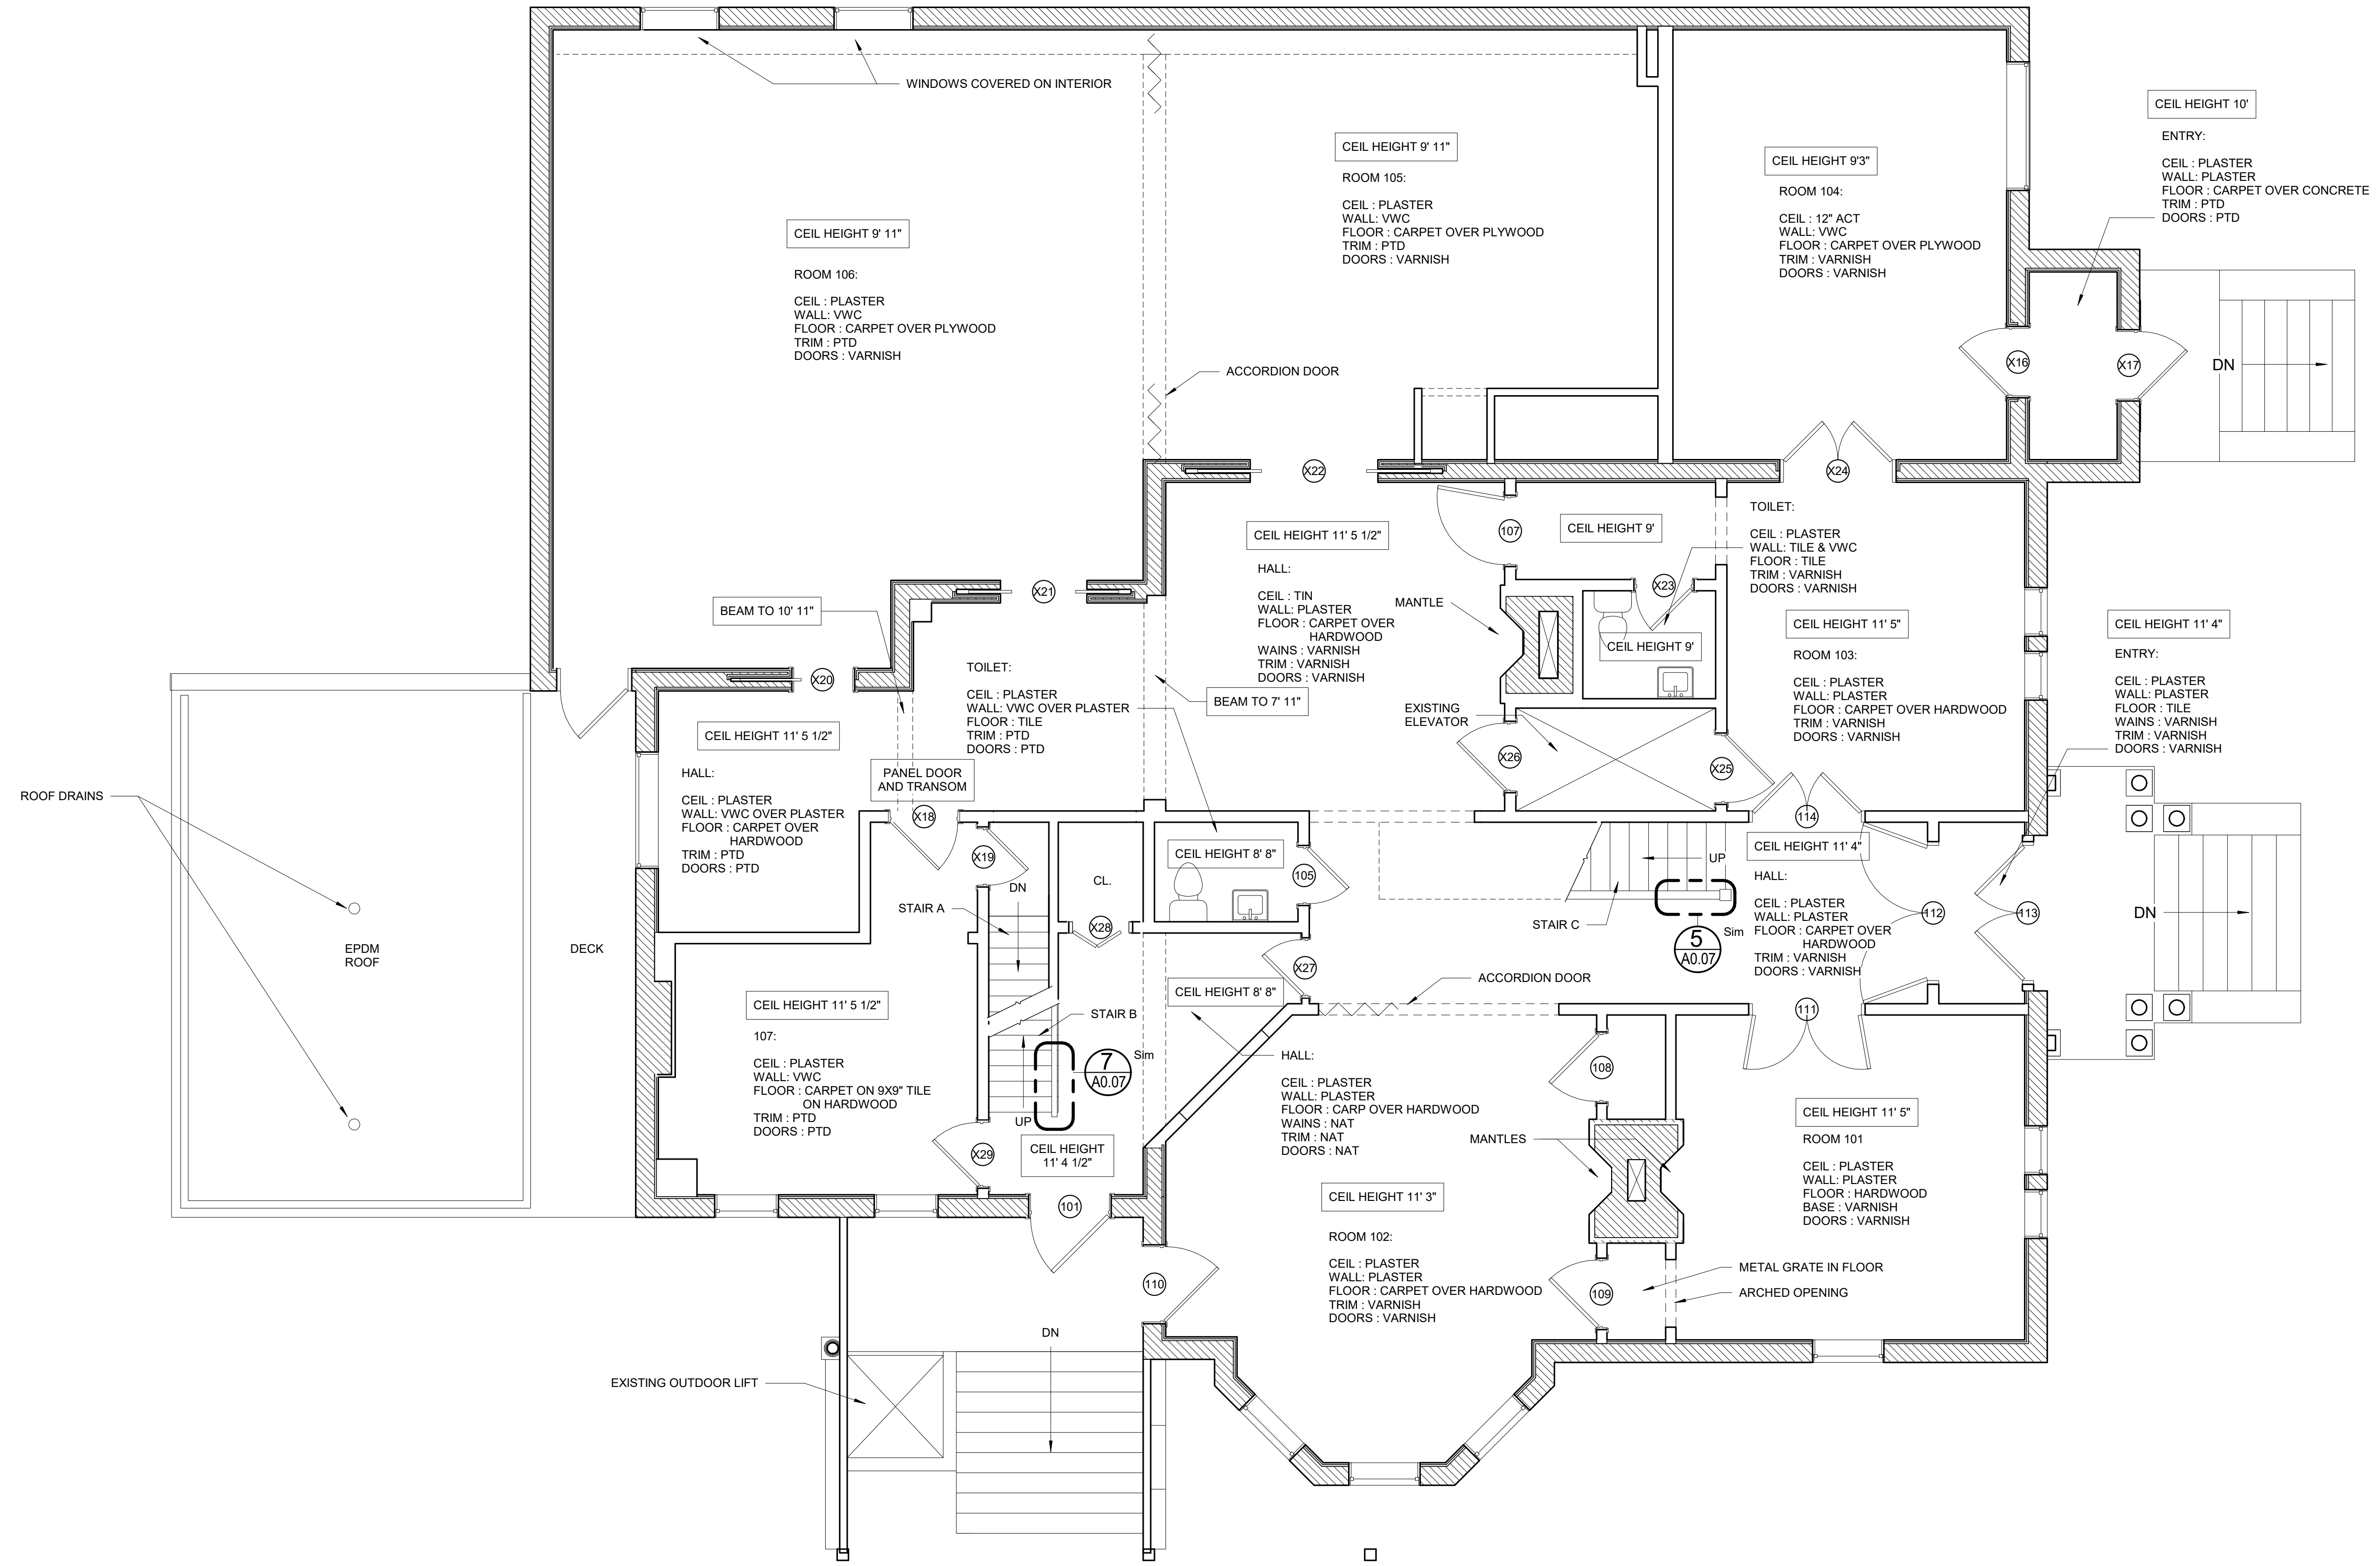

1 | 1ST FLOOR - EXISTING
1/4" = 1'-0"