
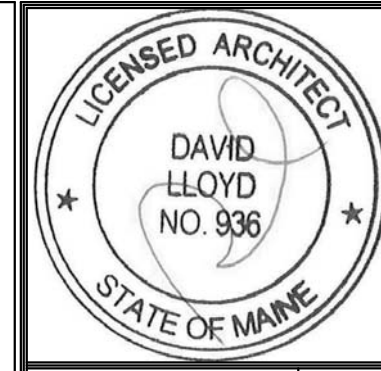


1 | GROUND FLOOR - NEW

1/4" = 1'-0"

GROSS SQ FOOTAGE - 4376 SQ FT
 A-2 SQ FOOTAGE - 513 SQ FT
 R-1 SQ FOOTAGE - 3863 SQ FT

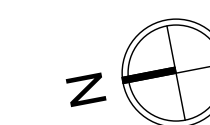

Prepared For:
747 CONGRESS LLC

Consultant:
ARCHETYPE architects
 48 Union Wharf Portland, Maine 04101
 (207) 772-6022 ARCHETYPE@ARCHETYPEPA.COM

Project:
THE FRANCIS
 749 CONGRESS ST
 PORTLAND, ME 04102

Revisions:	Date:	Description:
2	01 AUG 2016	Addendum 2
3	03 AUG 2016	Addendum 3

Date:
 03 AUG 2016
NEW GROUND FLOOR PLAN

A1.00