

Prepared For:
**747 CONGRESS
LLC**


Consultant:
**ARCHETYPE
architects**
48 Union Wharf Portland, Maine 04101
(207) 772-6022 ARCHETYPE@ARCHETYPEPA.COM

Project:
THE FRANCIS
749 CONGRESS ST
PORTLAND, ME 04102

Revisions:

Date: 03 AUG 2016
Scale: 1/4" = 1'-0"
**NEW SECOND FLOOR
PLAN**

A1.02

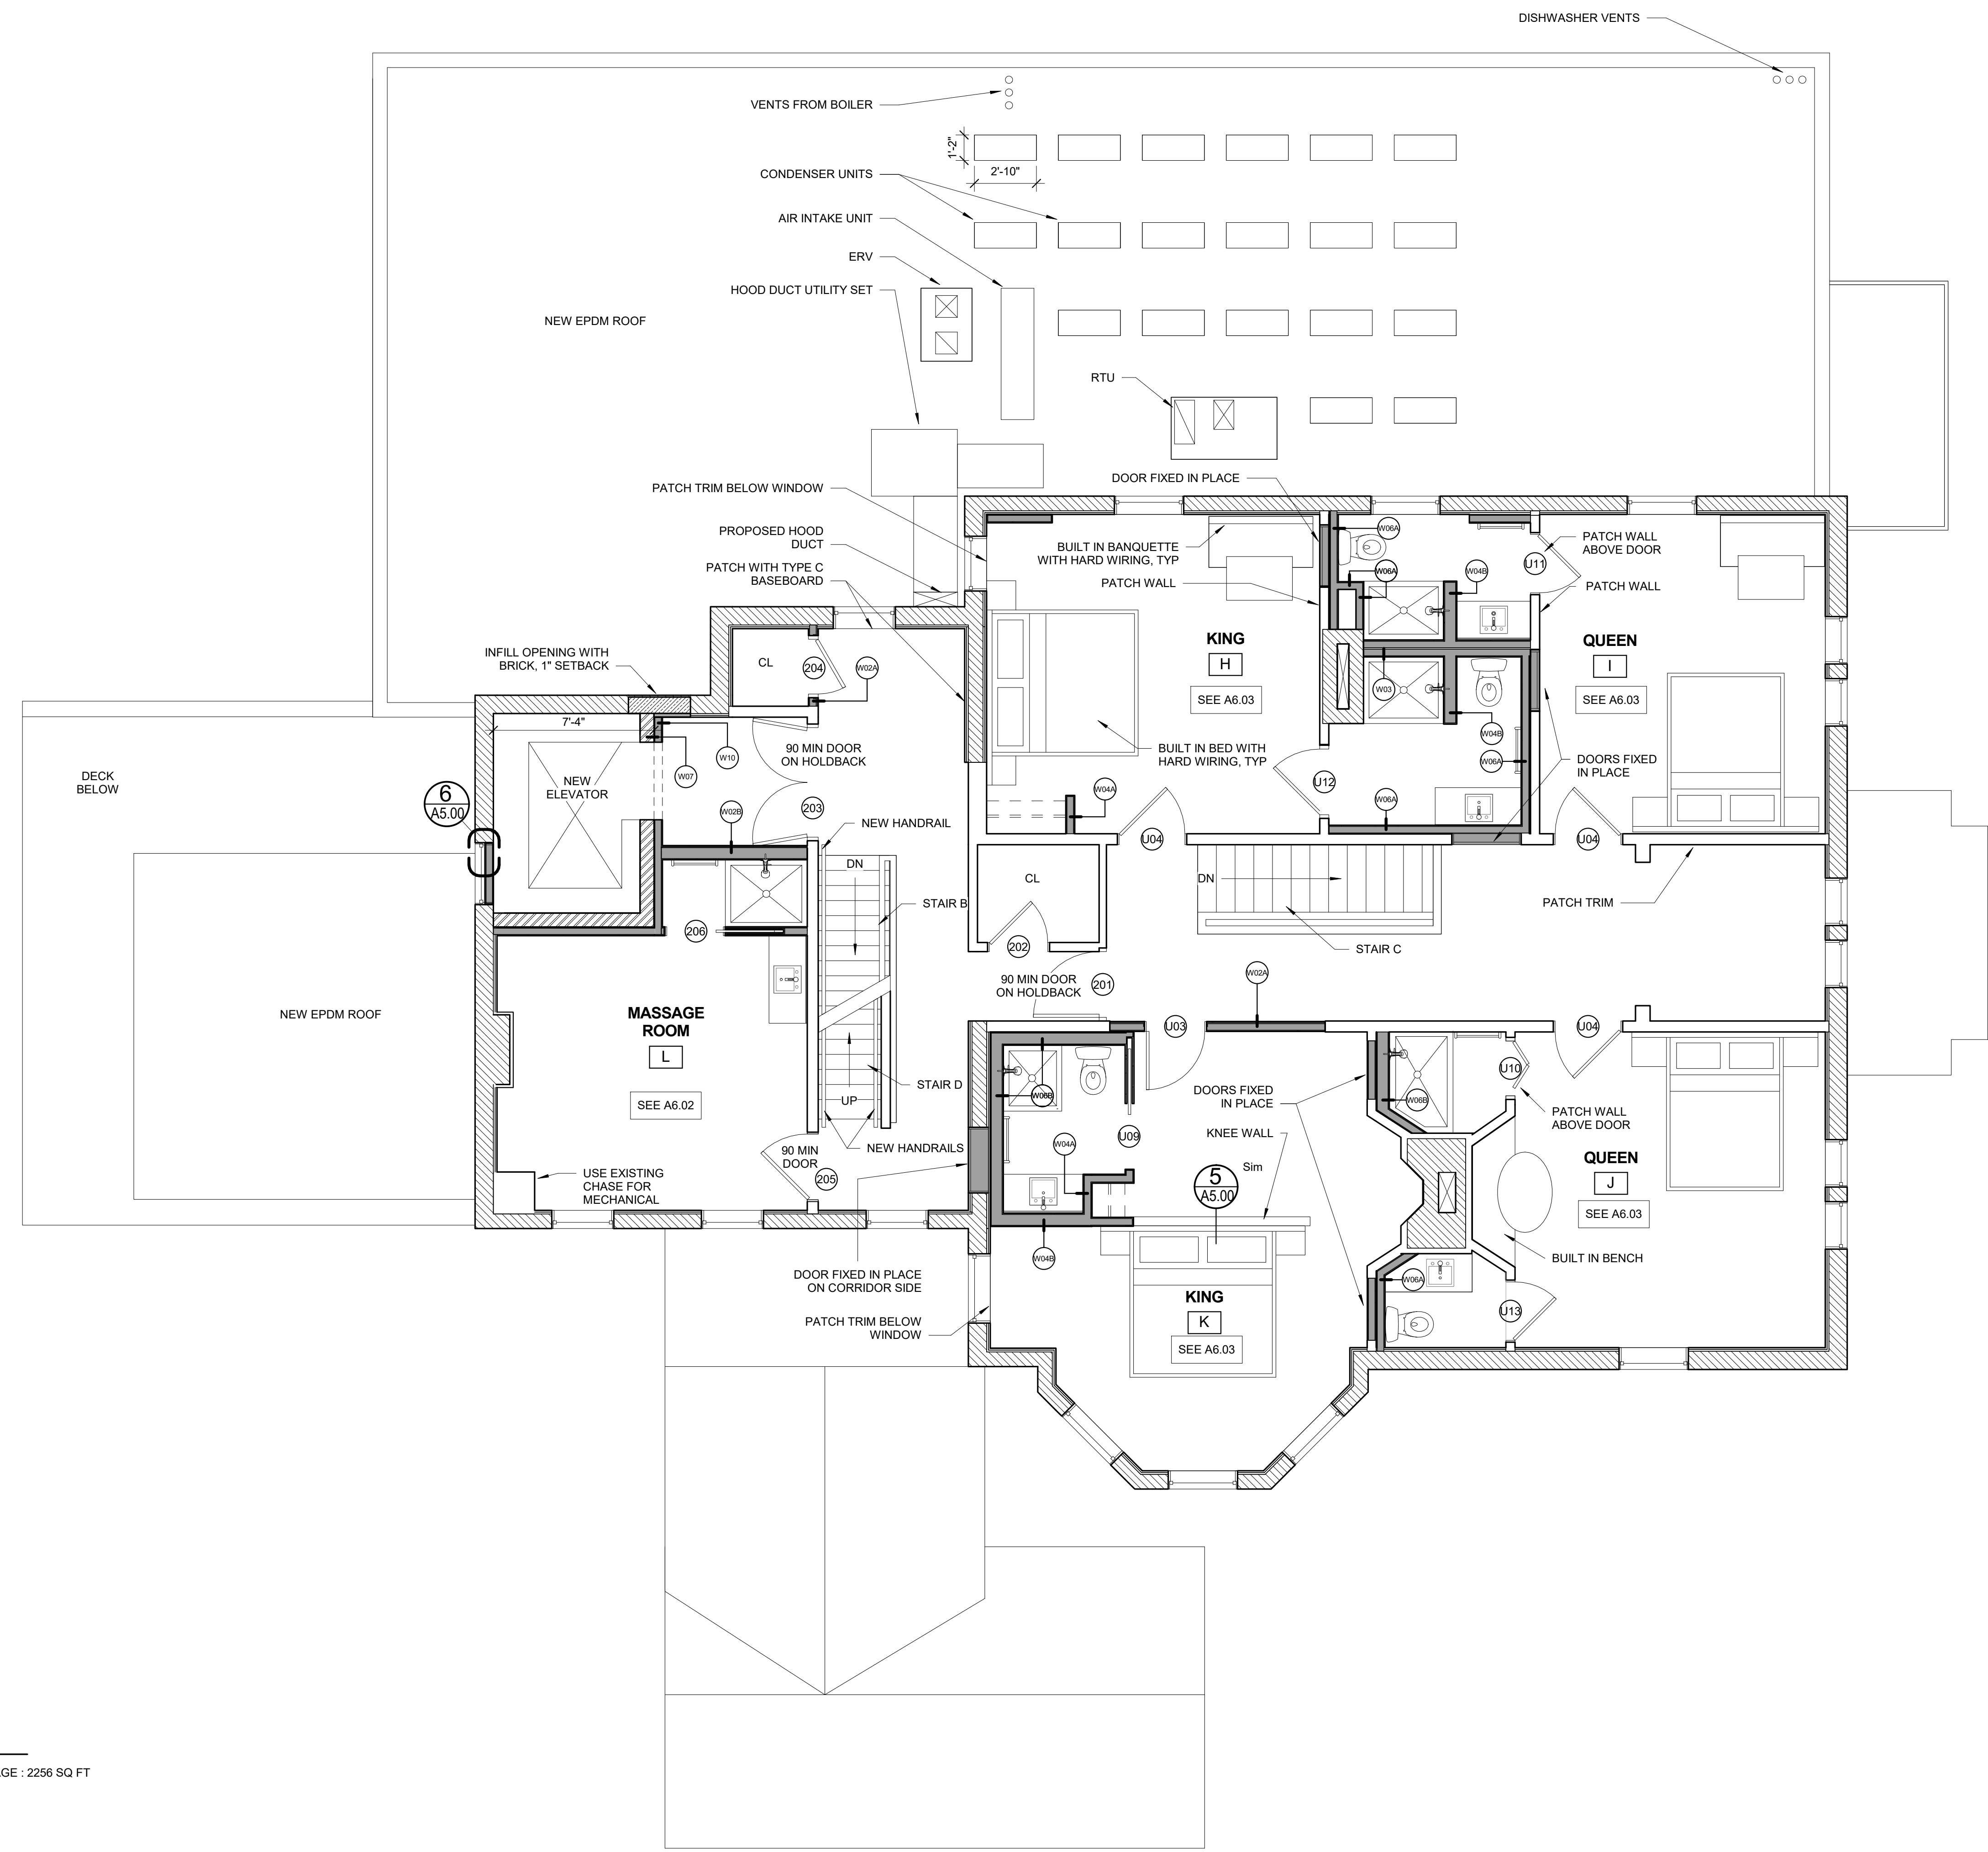

1 | 2ND FLOOR - NEW
1/4" = 1'-0" GROSS SQ FOOTAGE : 2256 SQ FT

