

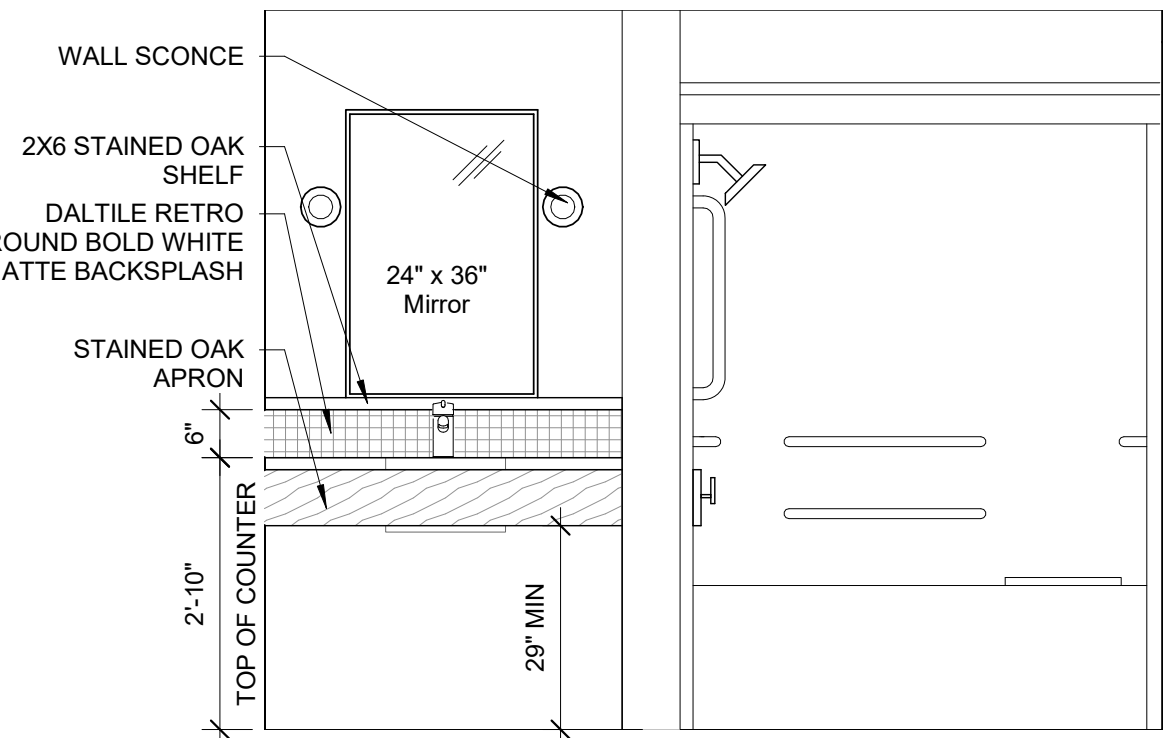
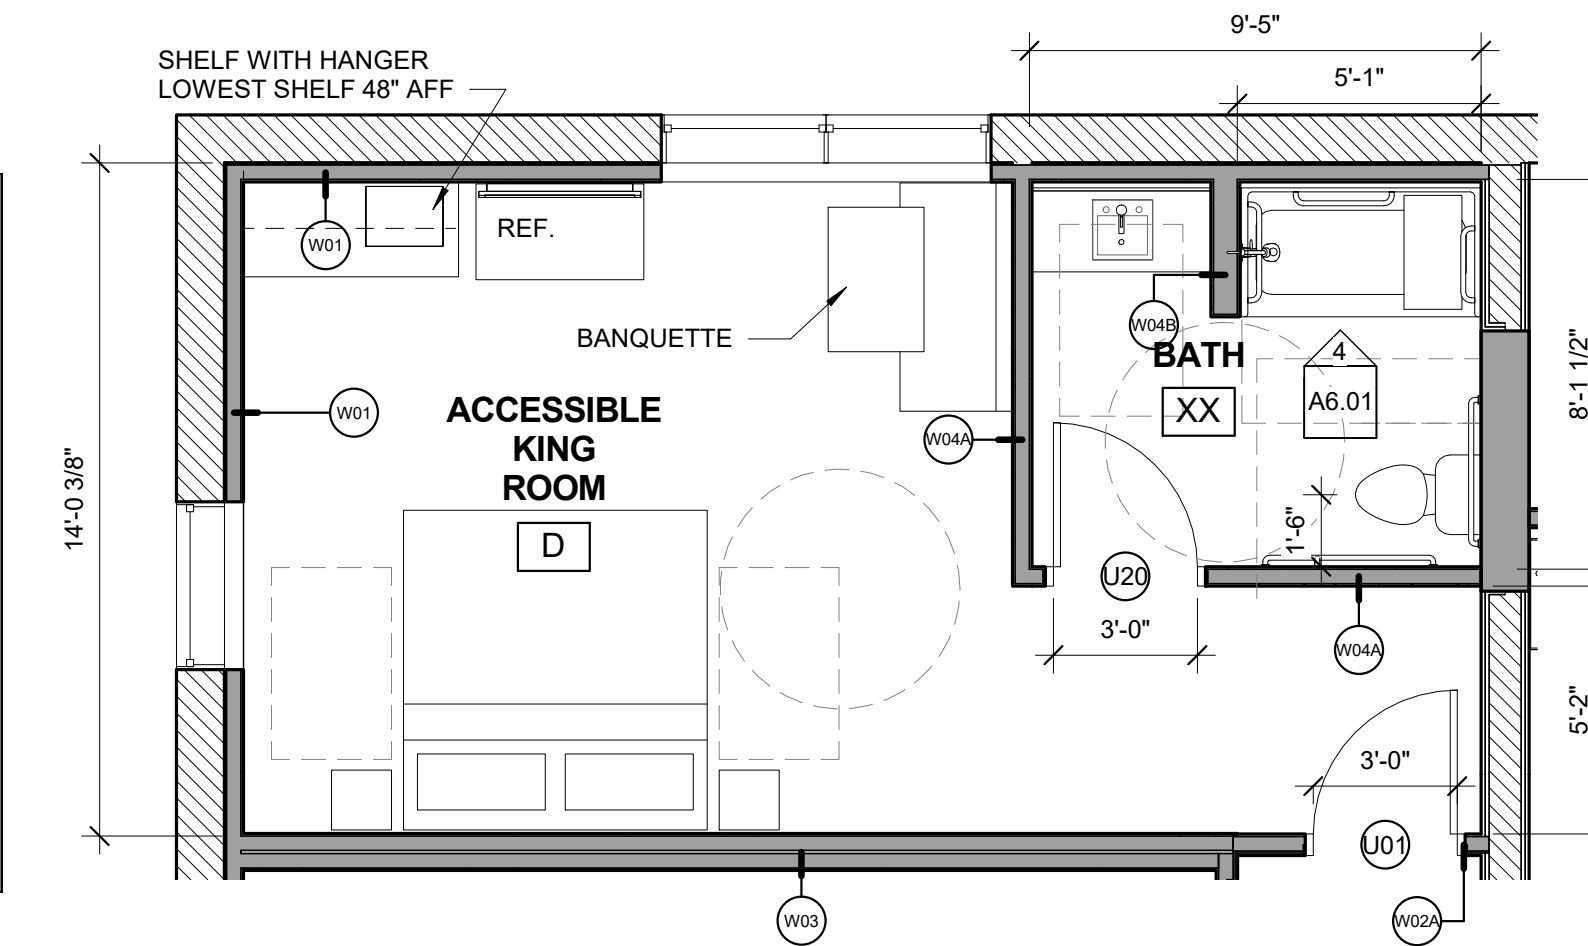


12 | GROUND FLOOR - KING SUITE - A
1/4" = 1'-0"

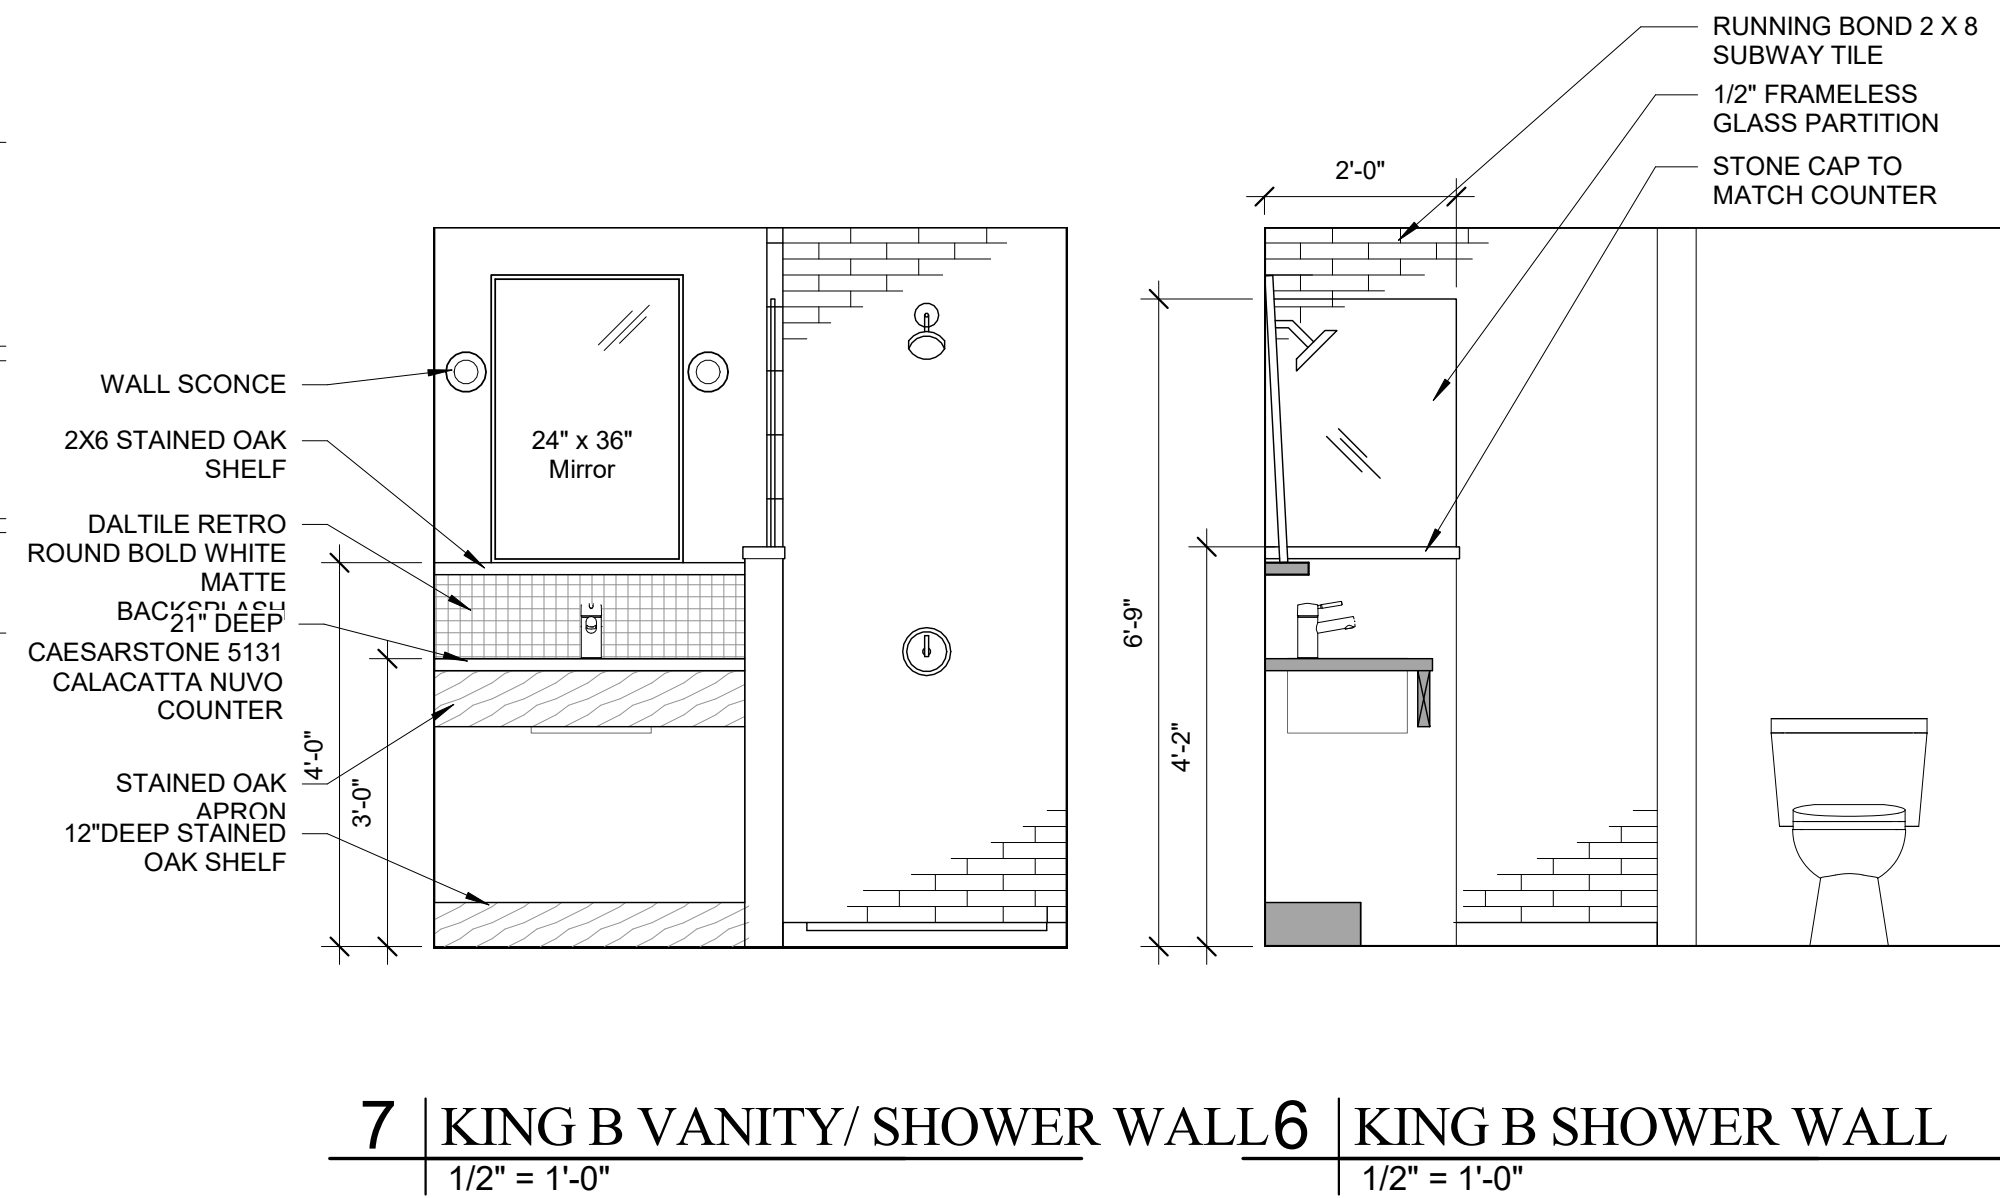

3 | GROUND FLOOR - QUEEN - C
1/4" = 1'-0"

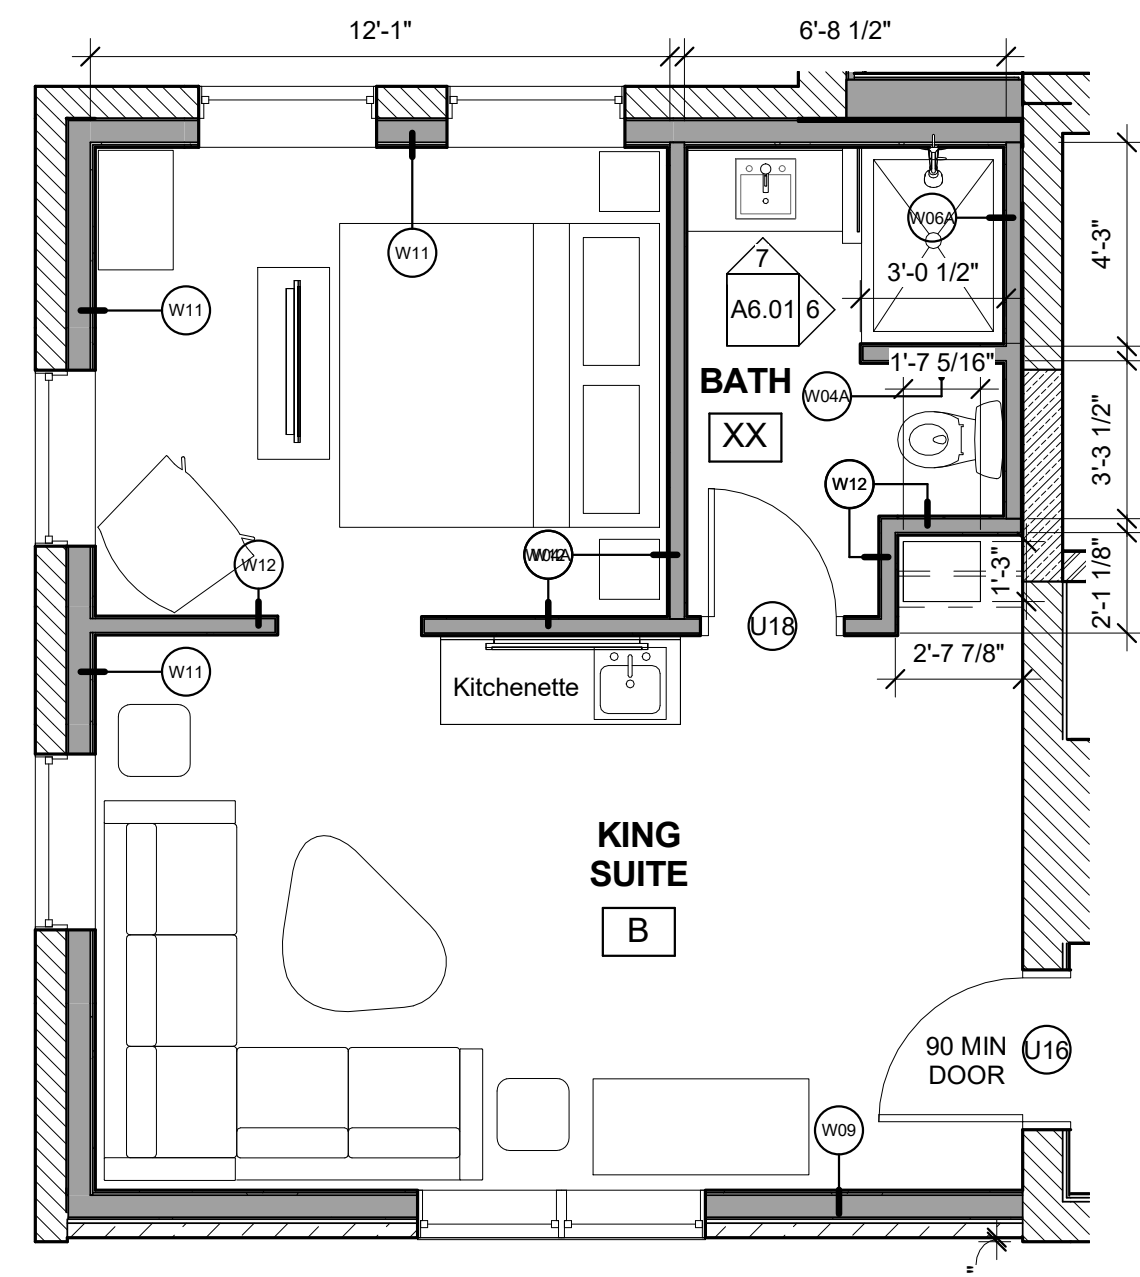