

Prepared For:  
**747 CONGRESS  
 LLC**


Consultant:  
**ARCHETYPE  
 architects**  
 48 Union Wharf Portland, Maine 04101  
 (207) 772-6022 ARCHETYPE@ARCHETYPEPA.COM

Project:  
**THE FRANCIS**  
 749 CONGRESS ST  
 PORTLAND, ME 04102


Revisions:

Date: **03 AUG 2016**  
 Scale: **3" = 1'-0"**  
**WINDOW DETAILS**

**A8.05**

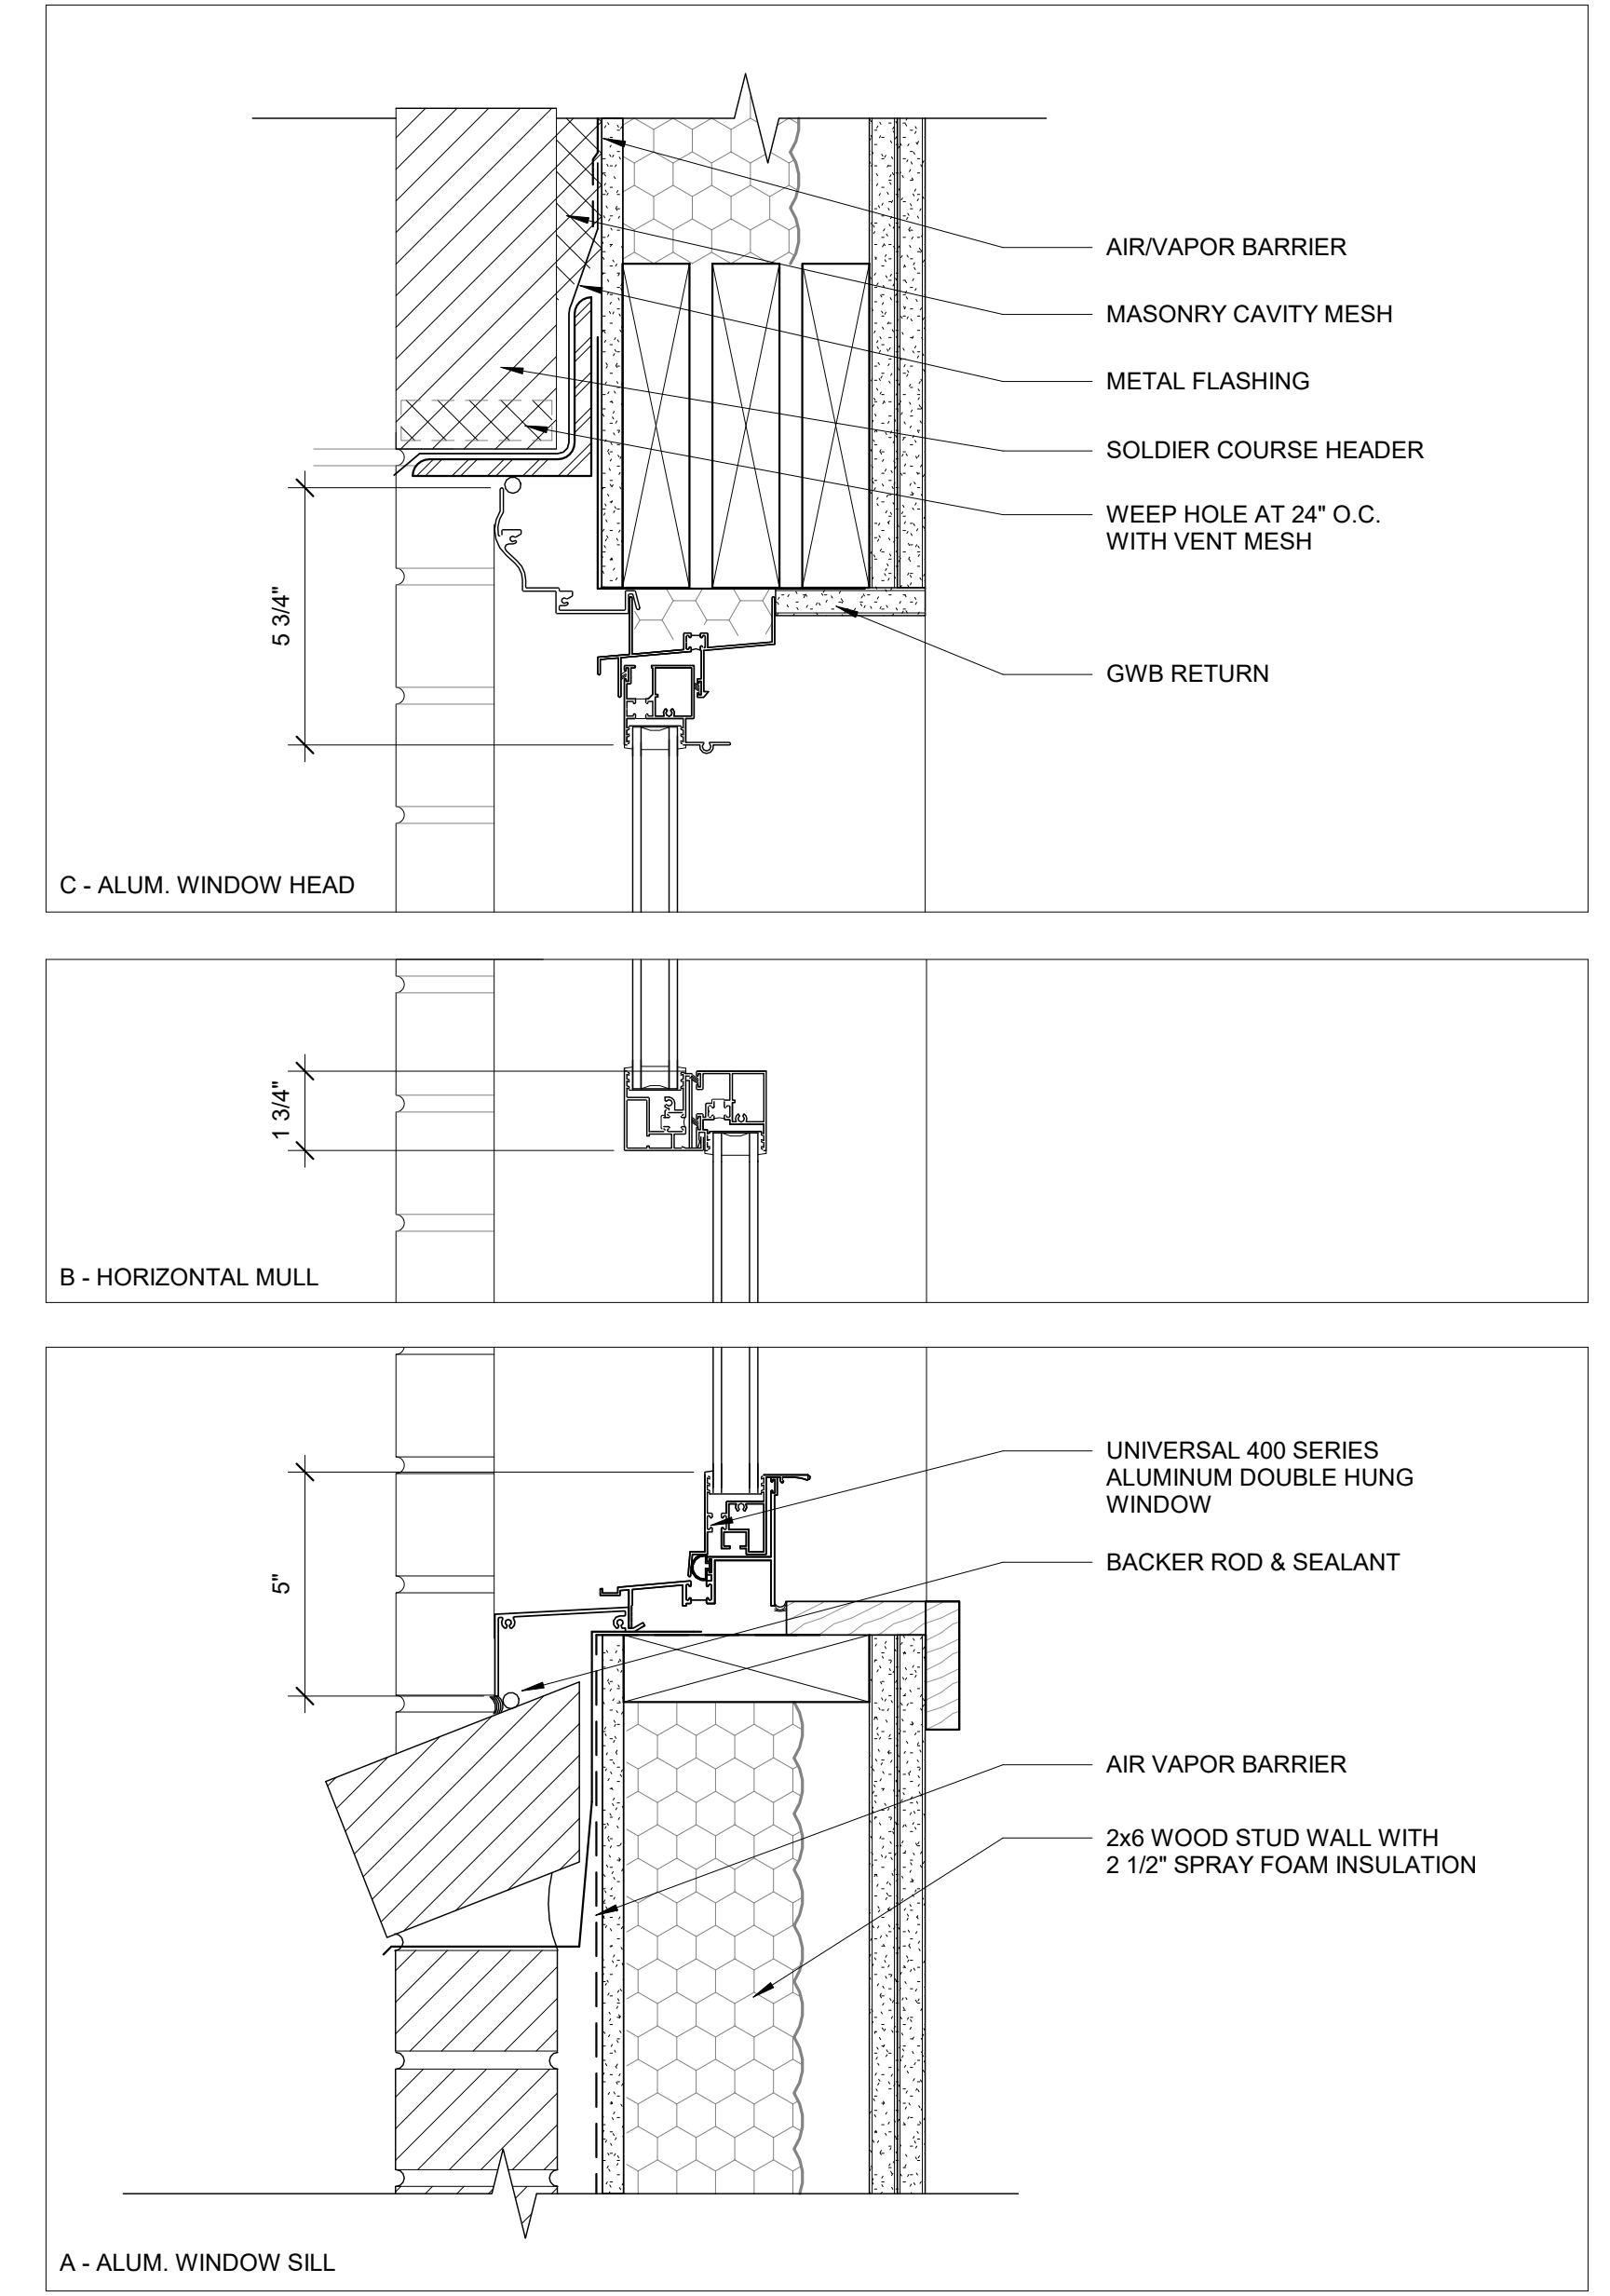

**2 | NEW TYPE P WINDOW DETAIL**  
 3" = 1'-0"

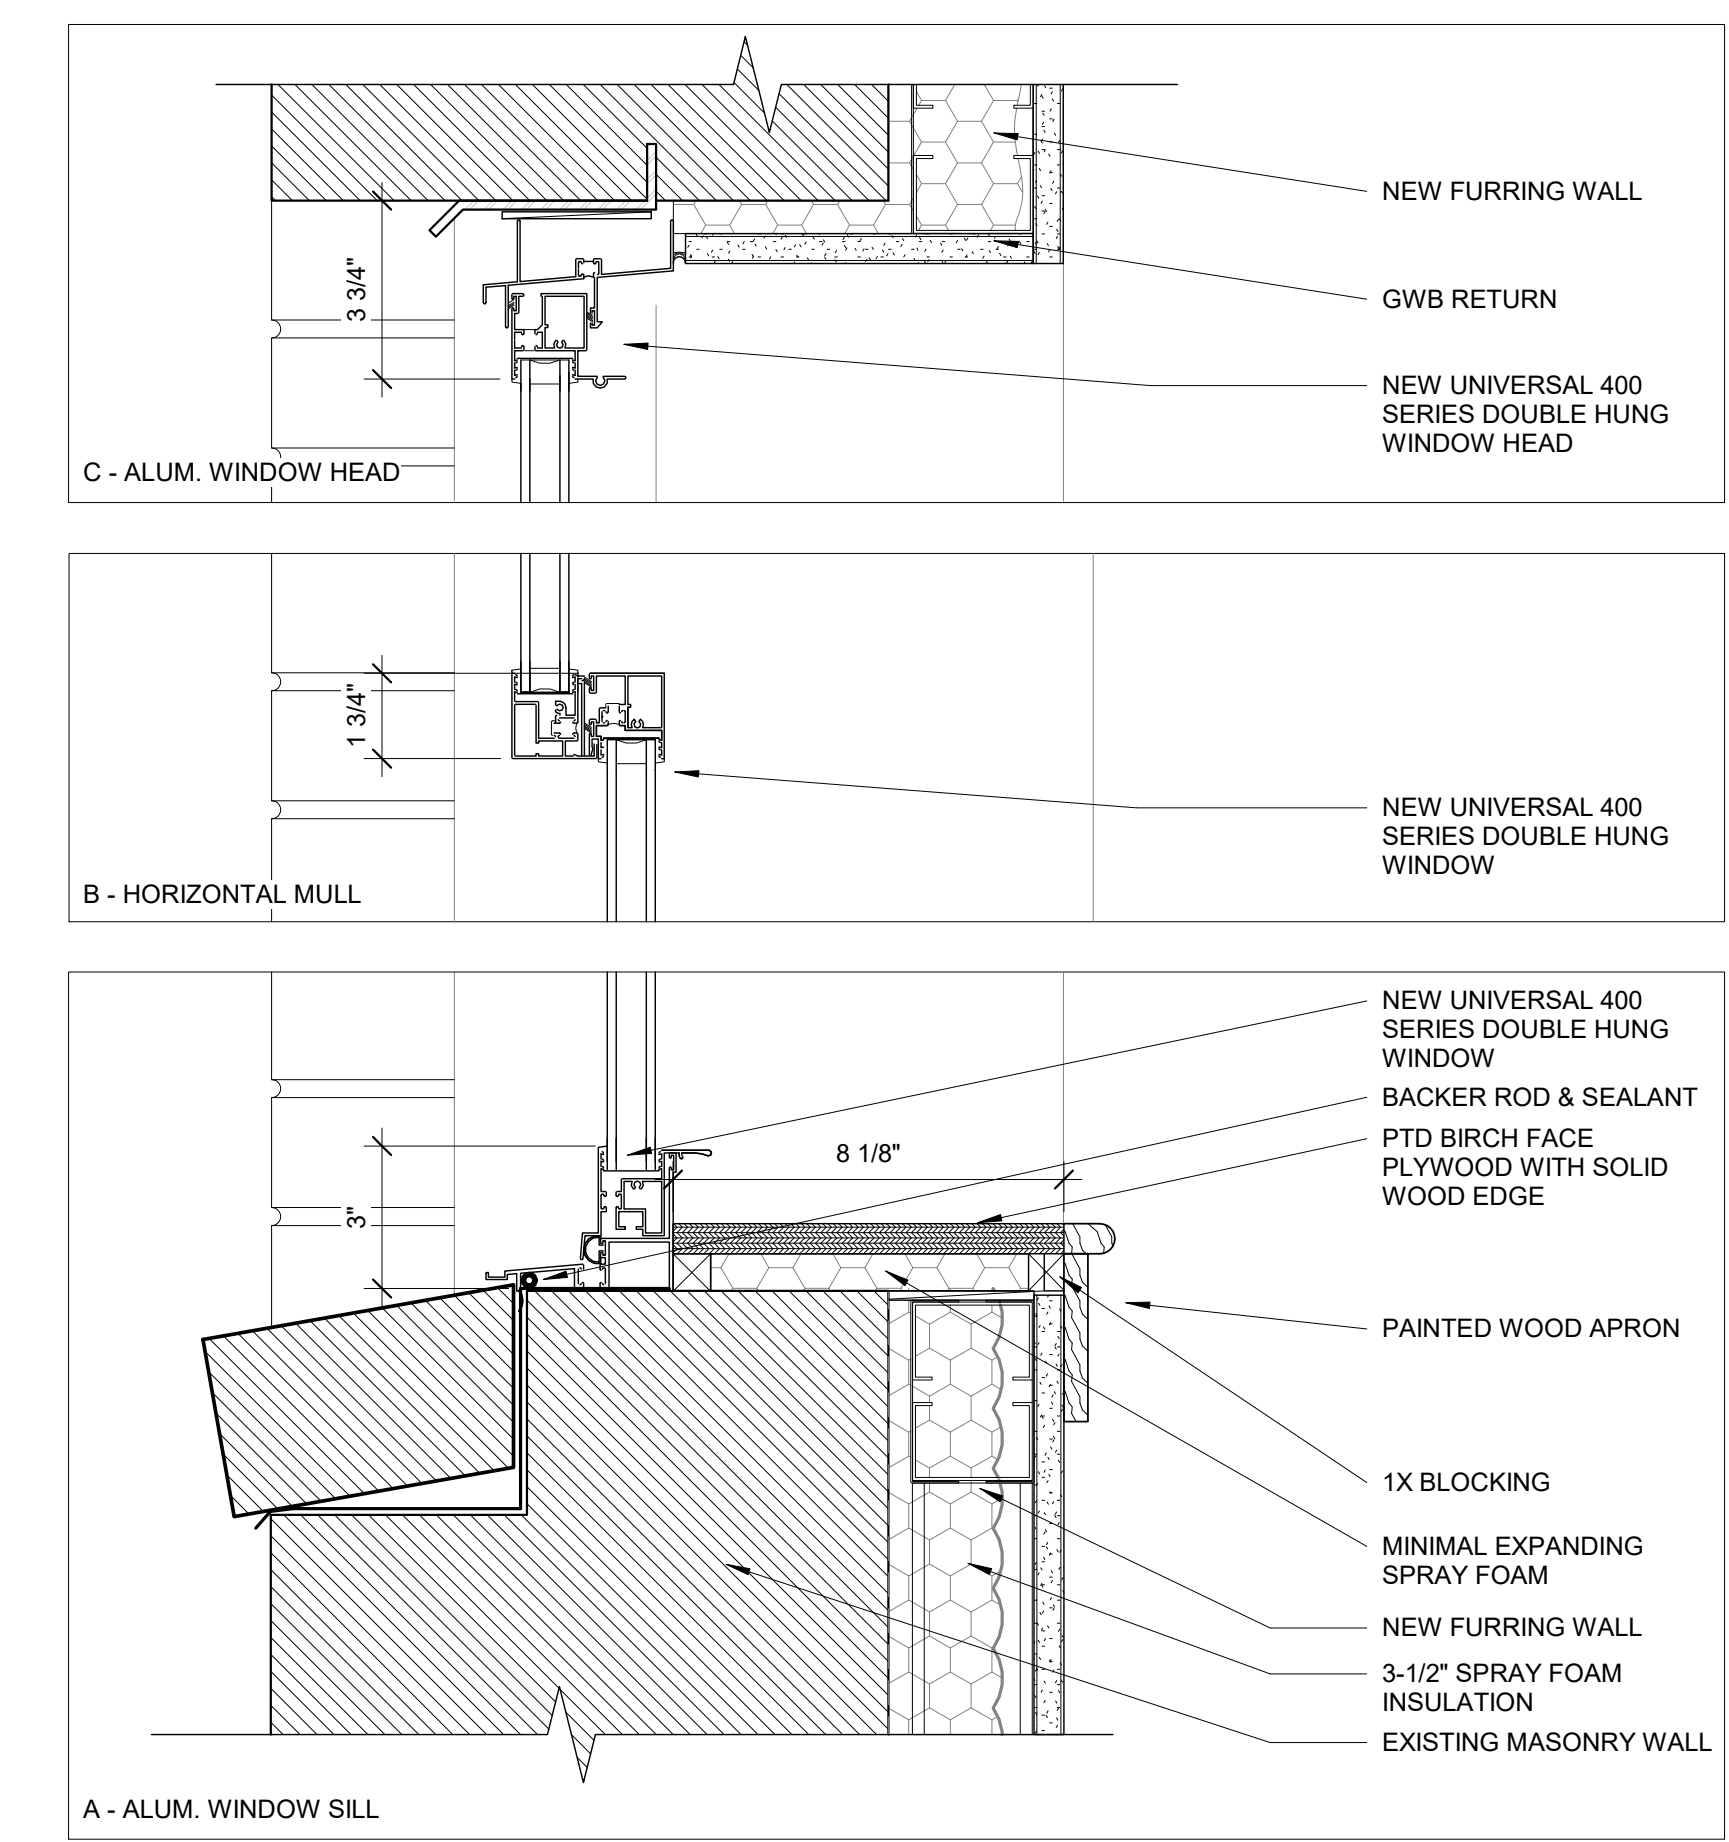

**1 | NEW TYPE N WINDOW DETAILS**  
 3" = 1'-0"