

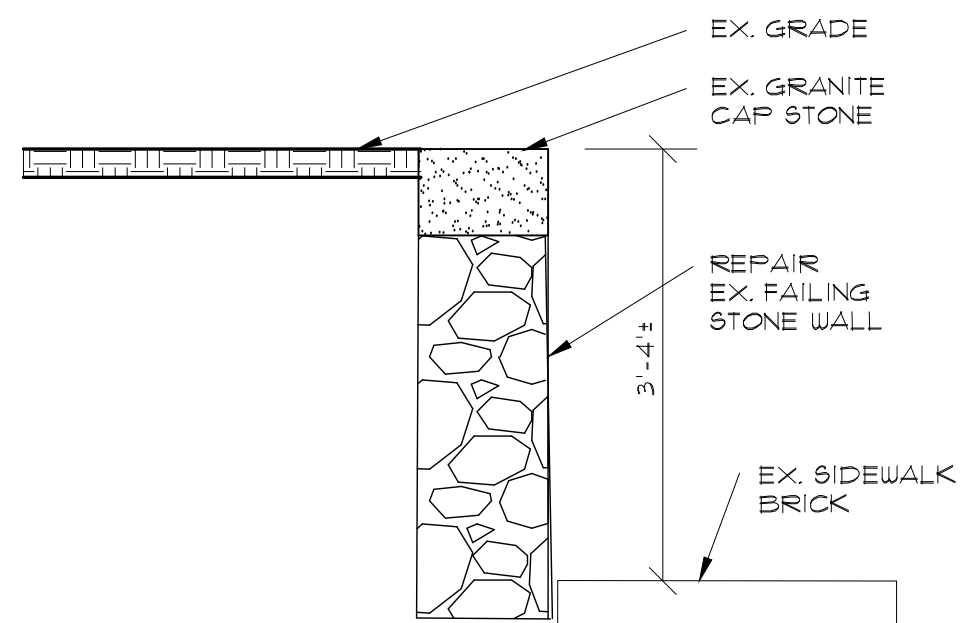


**LEGEND**

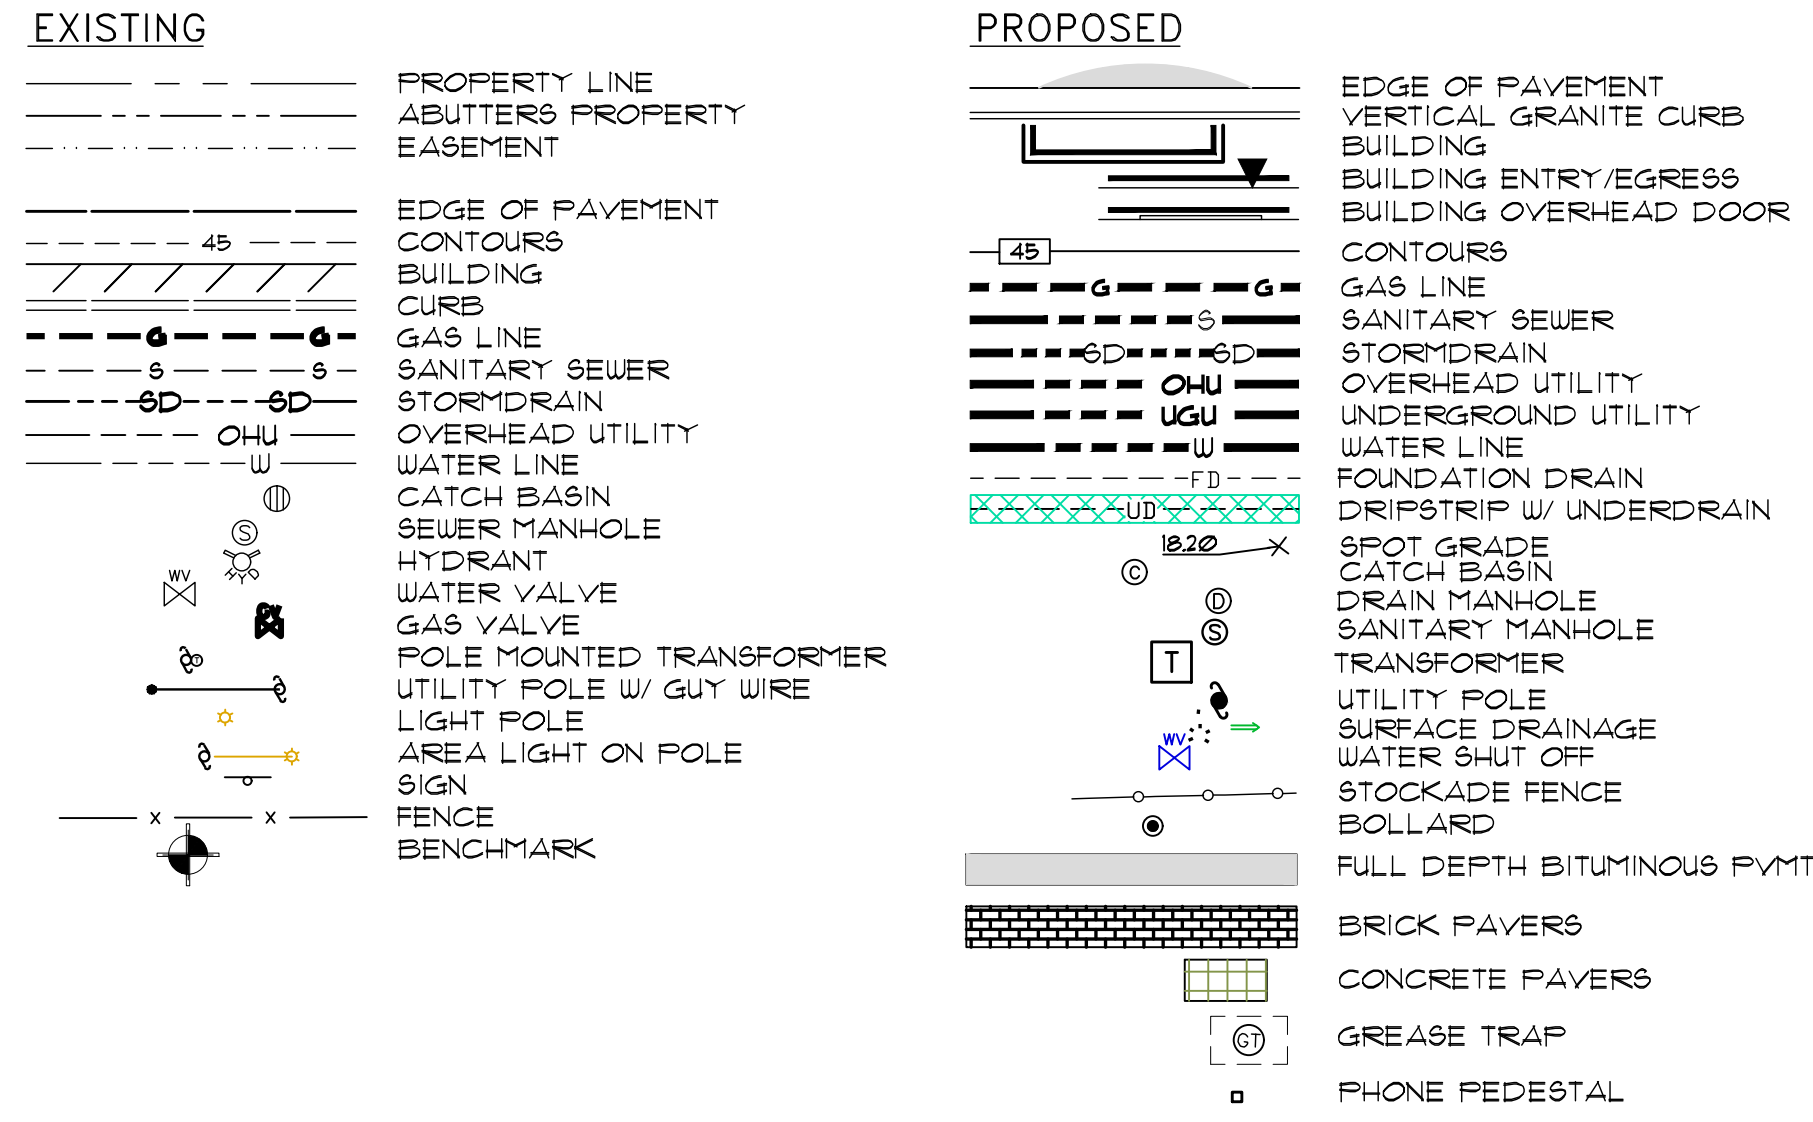



**STONE WALL REPAIR**  
N.T.S.

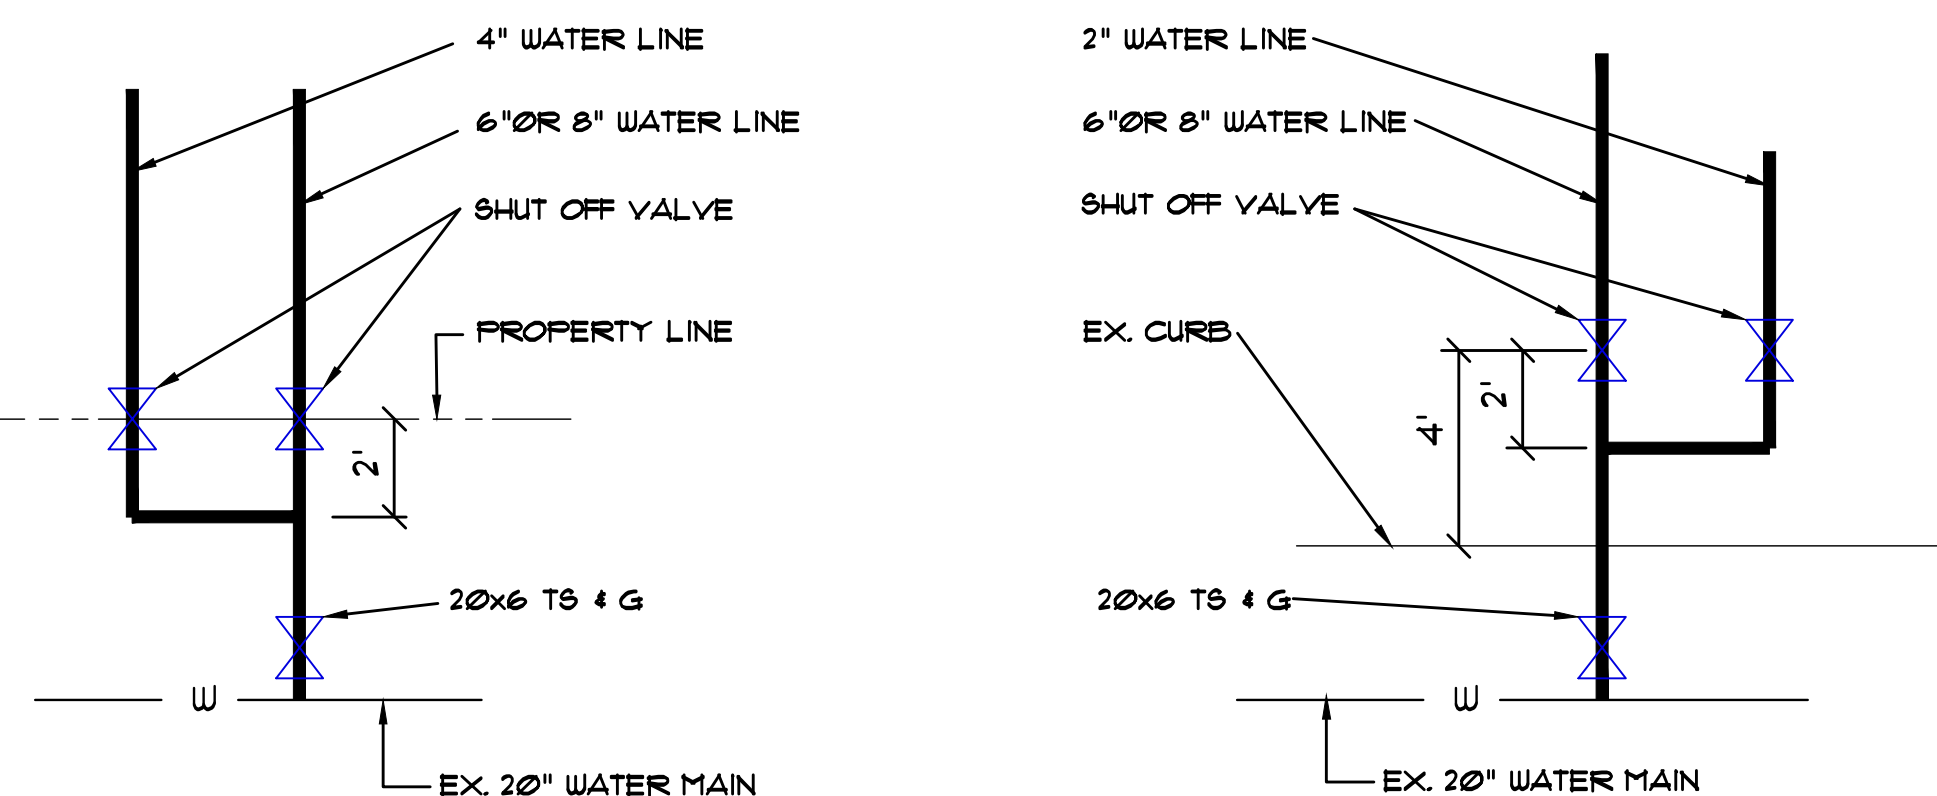

FOR TOWNHOUSES

FOR HOTEL/RESTAURANT

**WATERMAIN TAPS**  
N.T.S.

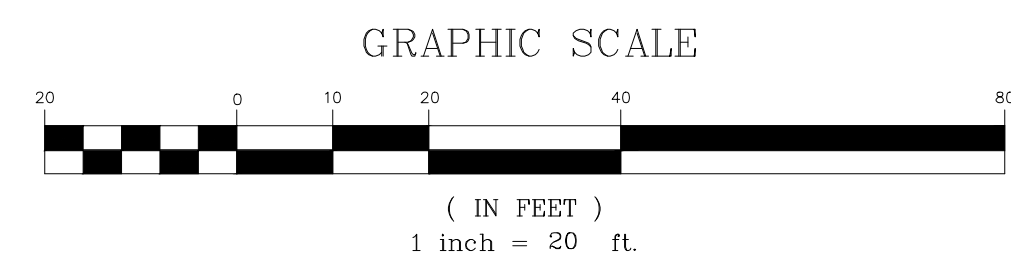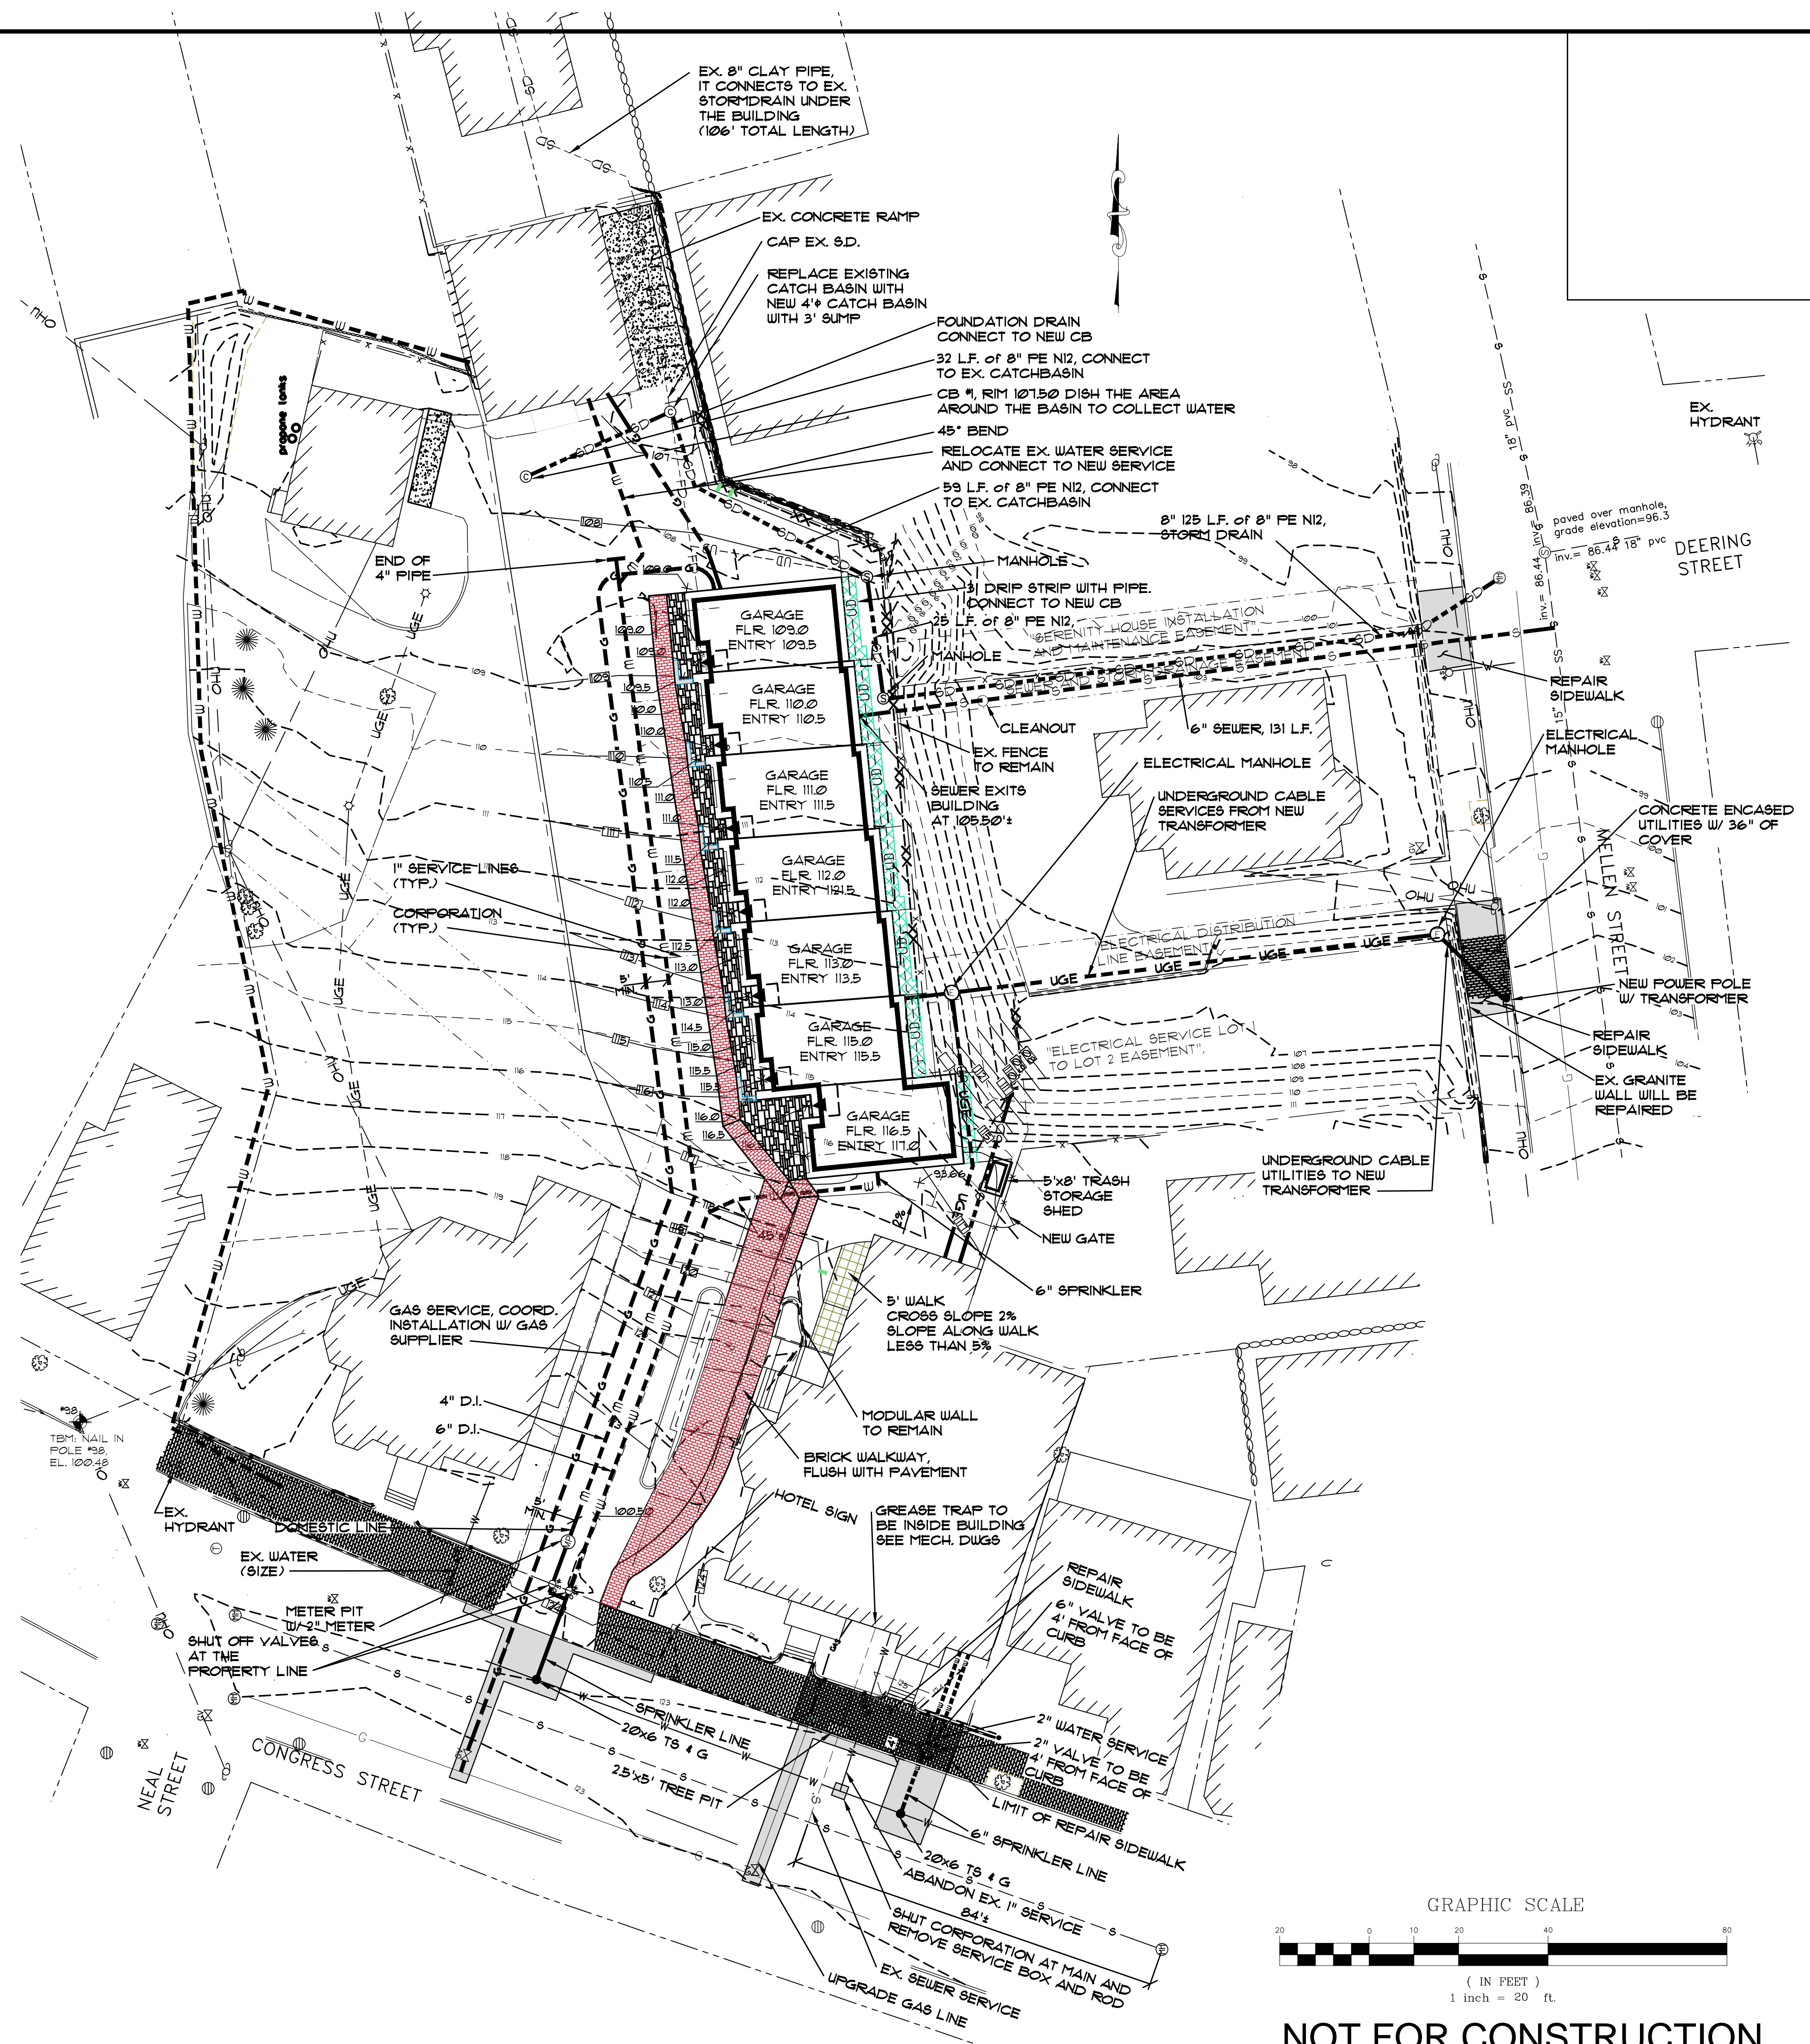

**NOT FOR CONSTRUCTION**

**PINKHAM & GREER**  
CIVIL ENGINEERS  
28 WAMWAM AVE. PORTLAND, ME 04103  
TEL: 207.801.5242 FAX: 207.781.4245

REV.	DATE	DESCRIPTION
1	4/8/16	PER STAFF COMMENTS
2	6/7/16	REVISED UTILITIES
3	6/29/16	ADDED EASEMENTS AND STAFF COMMENTS

APPLICANT: DENOVO, LLC  
47 WAITES LANDING ROAD  
FALMOUTH, MAINE

SCALE: AS SHOWN  
DATE: FEBRUARY 22, 2016  
PROJECT: 15156

DRN BY: JDC  
DES BY: TSG  
CHK BY:

749 CONGRESS STREET  
749 CONGRESS STREET  
PORTLAND, MAINE

**GRADING & UTILITIES PLAN**

**C1.4**