

Prepared For:  
**747 CONGRESS  
LLC**

Consultant:  
**Structural Integrity**  
CONSULTING ENGINEERS  
77 Oak Street  
Portland, ME 04101  
Tel: 603-753-7900  
www.structuralintegrity.com

Architect:  
**ARCHETYPE architects**  
48 Union Wharf Portland, Maine 04101  
(207) 772-6022 ARCHETYPE@ARCHETYPEPA.COM

Project:  
**FRANCIS INN**  
747 CONGRESS ST  
PORTLAND, ME 04102


Revisions:  
Pricing Set

Date:  
7 JULY 2016

Scale:  
1/2" = 1'-0"

**SECTIONS**

**S2.1**

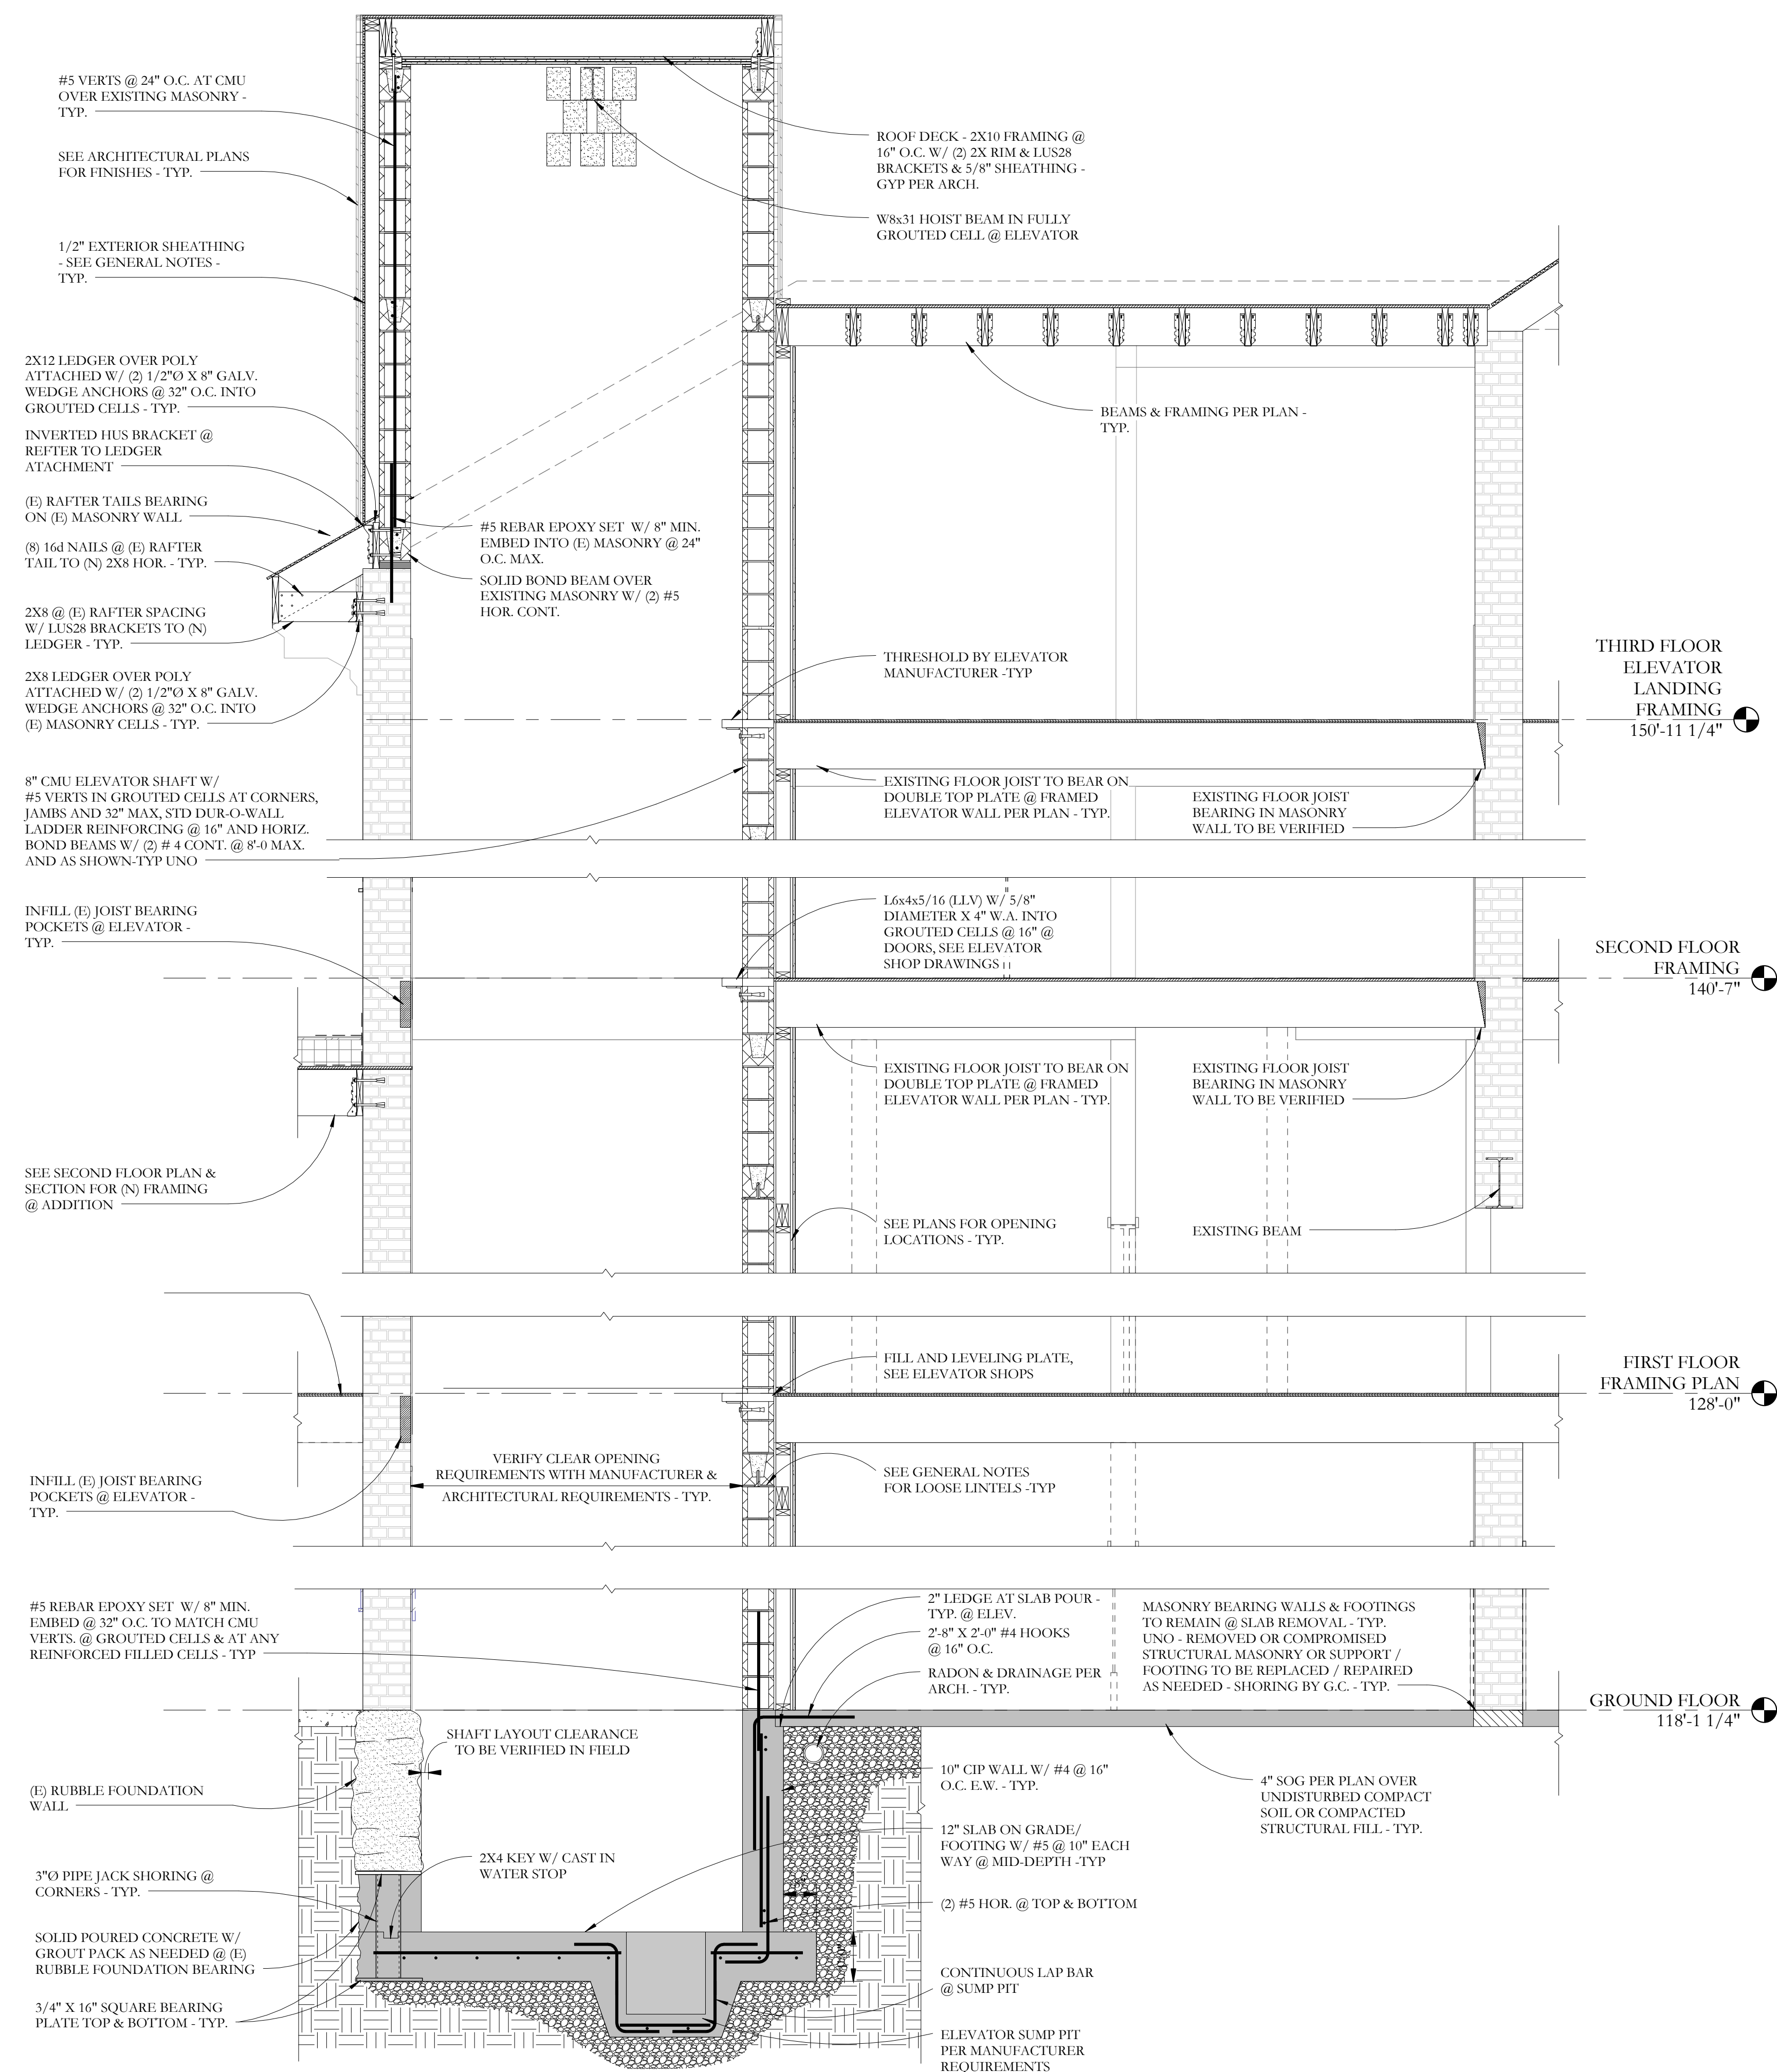

**E ELEVATOR SECTION**  
S2.1 1/2" = 1'-0"