

# THE FRANCIS

749 CONGRESS STREET  
PORTLAND, ME 04102

## DATE OF ISSUE

SUBMISSION - DATE

08/03/2016

### CONTACTS

**Owner :**  
747 Congress LLC  
190 US Route One, Box 294  
Falmouth, ME  
04105  
207.712.0096

**Architect:**  
Archetype Architects  
48 Union Wharf  
Portland, ME  
04101  
207.772.6022

**Construction Manager:**  
Wright-Ryan  
10 Danforth St  
Portland, ME  
04101  
207.773.3625


**Electrical Engineer:**  
Bennett Engineering  
PO Box 297  
Freeport, ME  
04032  
207.865.9475

**Mechanical Engineer:**  
HVAC Services, INC.  
73 Bradley Drive  
Westbrook, Me  
04092  
207.854.4822

**Civil Engineer:**  
Pinkham & Greer  
28 Vannah Avenue  
Portland, Me  
04013  
207.781.4245

**Structural Engineer:**  
Structural Integrity  
77 Oak St,  
Portland, ME  
04101  
207.774.4614

**ARCHETYPE**  
Architects

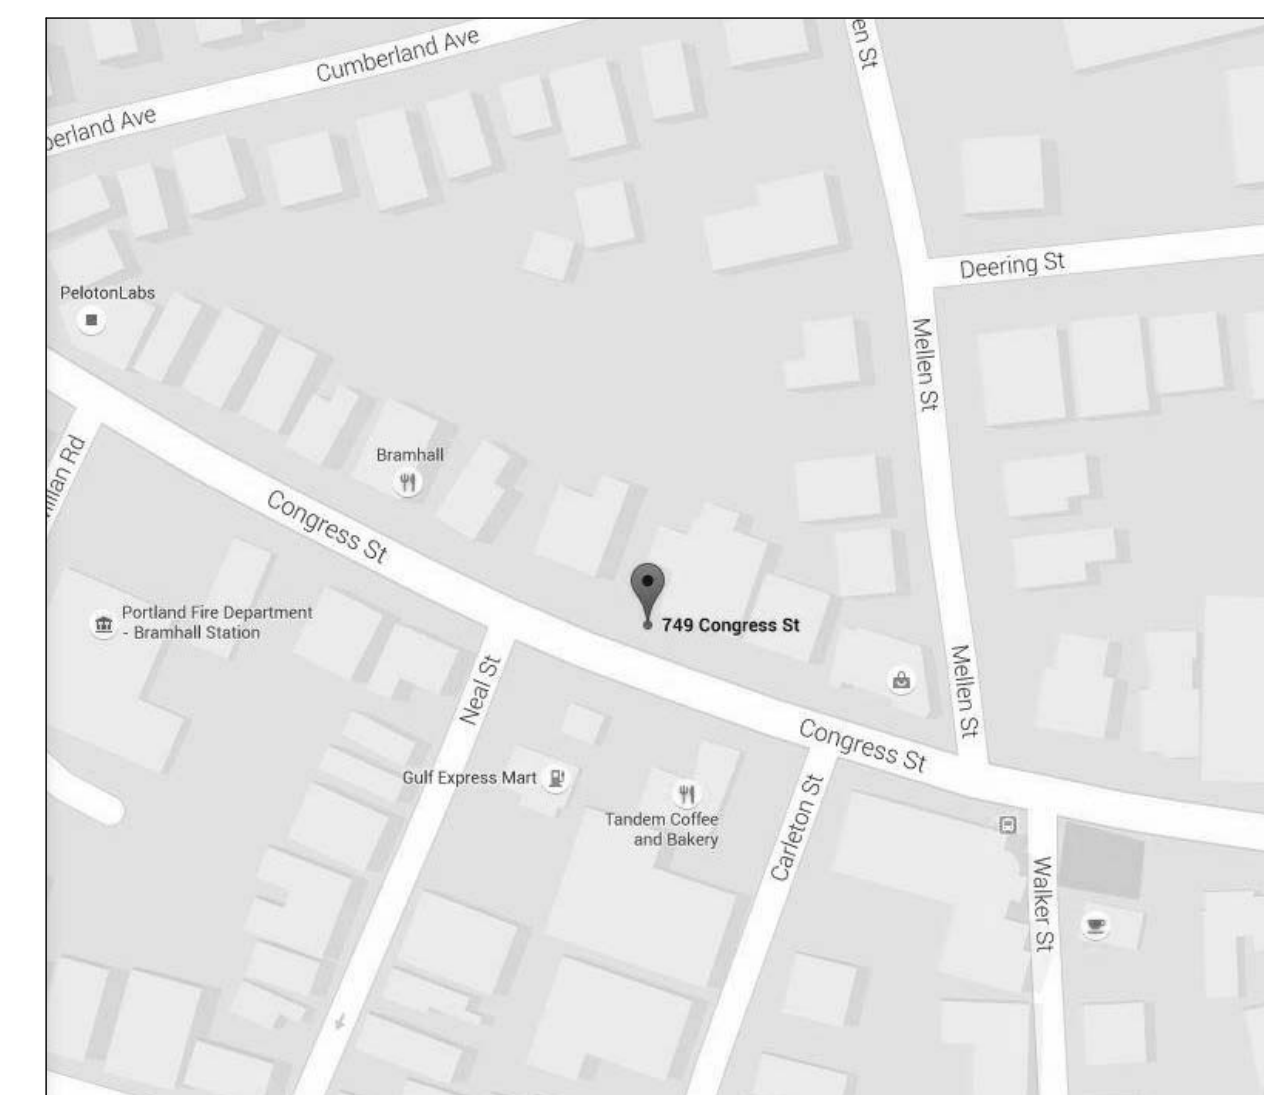

LOCATION MAP

NOT TO SCALE

### DRAWING LIST

#### GENERAL

AC0.1 CODE SUMMARY  
LS1.1 LIFE SAFETY

#### CIVIL

C1.1 SUBDIVISION RECORDING PLAT  
C1.2 SITE PLAN  
C1.3 EXISTING CONDITIONS AND DEMOLITION PLAN  
C1.4 GRADING AND UTILITIES PLAN  
C1.5 EROSION CONTROL PLAN, NOTES AND DETAILS  
C1.6 LANDSCAPE PLAN NOTES AND DETAILS  
C2.1 SITE DETAILS  
C2.2 SITE DETAILS

#### STRUCTURAL

S1.0 GENERAL NOTES  
S1.1 FOUNDATION PLAN  
S1.2 FIRST FLOOR FRAMING PLAN  
S1.3 SECOND FLOOR FRAMING PLAN  
S1.4 THIRD FLOOR FRAMING PLAN  
S1.5 ROOF FRAMING PLAN  
S2.0 SECTIONS  
S2.1 SECTIONS

#### ARCHITECTURAL DRAWINGS

A0.00 EXISTING GROUND FLOOR PLAN  
A0.01 EXISTING FIRST FLOOR PLAN  
A0.02 EXISTING SECOND FLOOR PLAN  
A0.03 EXISTING THIRD FLOOR PLAN  
A0.04 EXISTING ROOF PLAN  
A0.05 EXISTING BUILDING ELEVATIONS  
A0.06 EXISTING REFLECTED CEILING PLANS  
A0.07 EXISTING DETAILS  
A0.08 EXISTING DOOR SCHEDULE  
A0.09 EXISTING TRIM CONDITIONS PLAN  
A0.20 GROUND FLOOR DEMO PLAN  
A0.21 FIRST FLOOR DEMO PLAN  
A0.22 SECOND FLOOR DEMO PLAN  
A0.23 THIRD FLOOR DEMO PLAN  
A0.24 REFLECTED CEILING DEMO PLANS  
A1.00 NEW GROUND FLOOR PLAN  
A1.01 NEW FIRST FLOOR PLAN  
A1.02 NEW SECOND FLOOR PLAN  
A1.03 NEW THIRD FLOOR PLAN  
A1.04 NEW ROOF PLAN  
A2.02 NEW BUILDING ELEVATIONS  
A3.02 BUILDING SECTIONS  
A3.11 ELEVATOR SECTION AND DETAILS  
A3.12 STAIR SECTIONS AND DETAILS  
A4.00 WALL TYPES  
A4.01 WALL TYPES  
A4.02 FLOOR TYPES  
A5.00 DETAILS  
A6.01 ENLARGED ROOM PLANS  
A6.02 ENLARGED ROOM PLANS  
A6.03 ENLARGED ROOM PLANS  
A6.04 ENLARGED ROOM PLANS  
A7.00 NEW GROUND FLOOR REFLECTED CEILING PLAN  
A7.01 NEW FIRST FLOOR REFLECTED CEILING PLAN  
A7.02 NEW SECOND FLOOR REFLECTED CEILING PLAN  
A7.03 NEW THIRD FLOOR REFLECTED CEILING PLAN  
A8.01 DOOR SCHEDULE  
A8.02 WINDOW SCHEDULE  
A8.03 WINDOW DETAILS  
A8.04 WINDOW DETAILS  
A8.05 WINDOW DETAILS  
A8.20 FINISH SCHEDULE

#### PLUMBING

P.1 GROUND FLOOR PLUMBING PLAN  
P.2 FIRST FLOOR PLUMBING PLAN  
P.3 SECOND FLOOR PLUMBING PLAN  
P.4 THIRD FLOOR PLUMBING PLAN

#### ELECTRICAL

E0.1 SITE ELECTRICAL PLAN  
E1.0 GROUND FLOOR LIGHTING PLAN  
E1.1 FIRST FLOOR LIGHTING PLAN  
E1.2 SECOND FLOOR LIGHTING PLAN  
E1.3 THIRD FLOOR LIGHTING PLAN  
E2.0 GROUND FLOOR POWER PLAN  
E2.1 FIRST FLOOR POWER PLAN  
E2.2 SECOND FLOOR POWER PLAN  
E2.3 THIRD FLOOR POWER PLAN  
E3.0 NOTES, ABBREVIATIONS, SYMBOLS & LIGHT FIXTURE SCHEDULE  
E3.1 PANEL SCHEDULES