
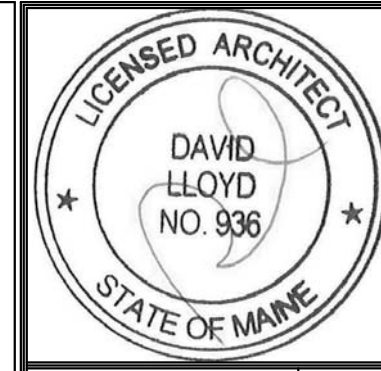
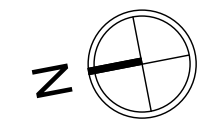


1 | GROUND FLOOR - NEW
1/4" = 1'-0"

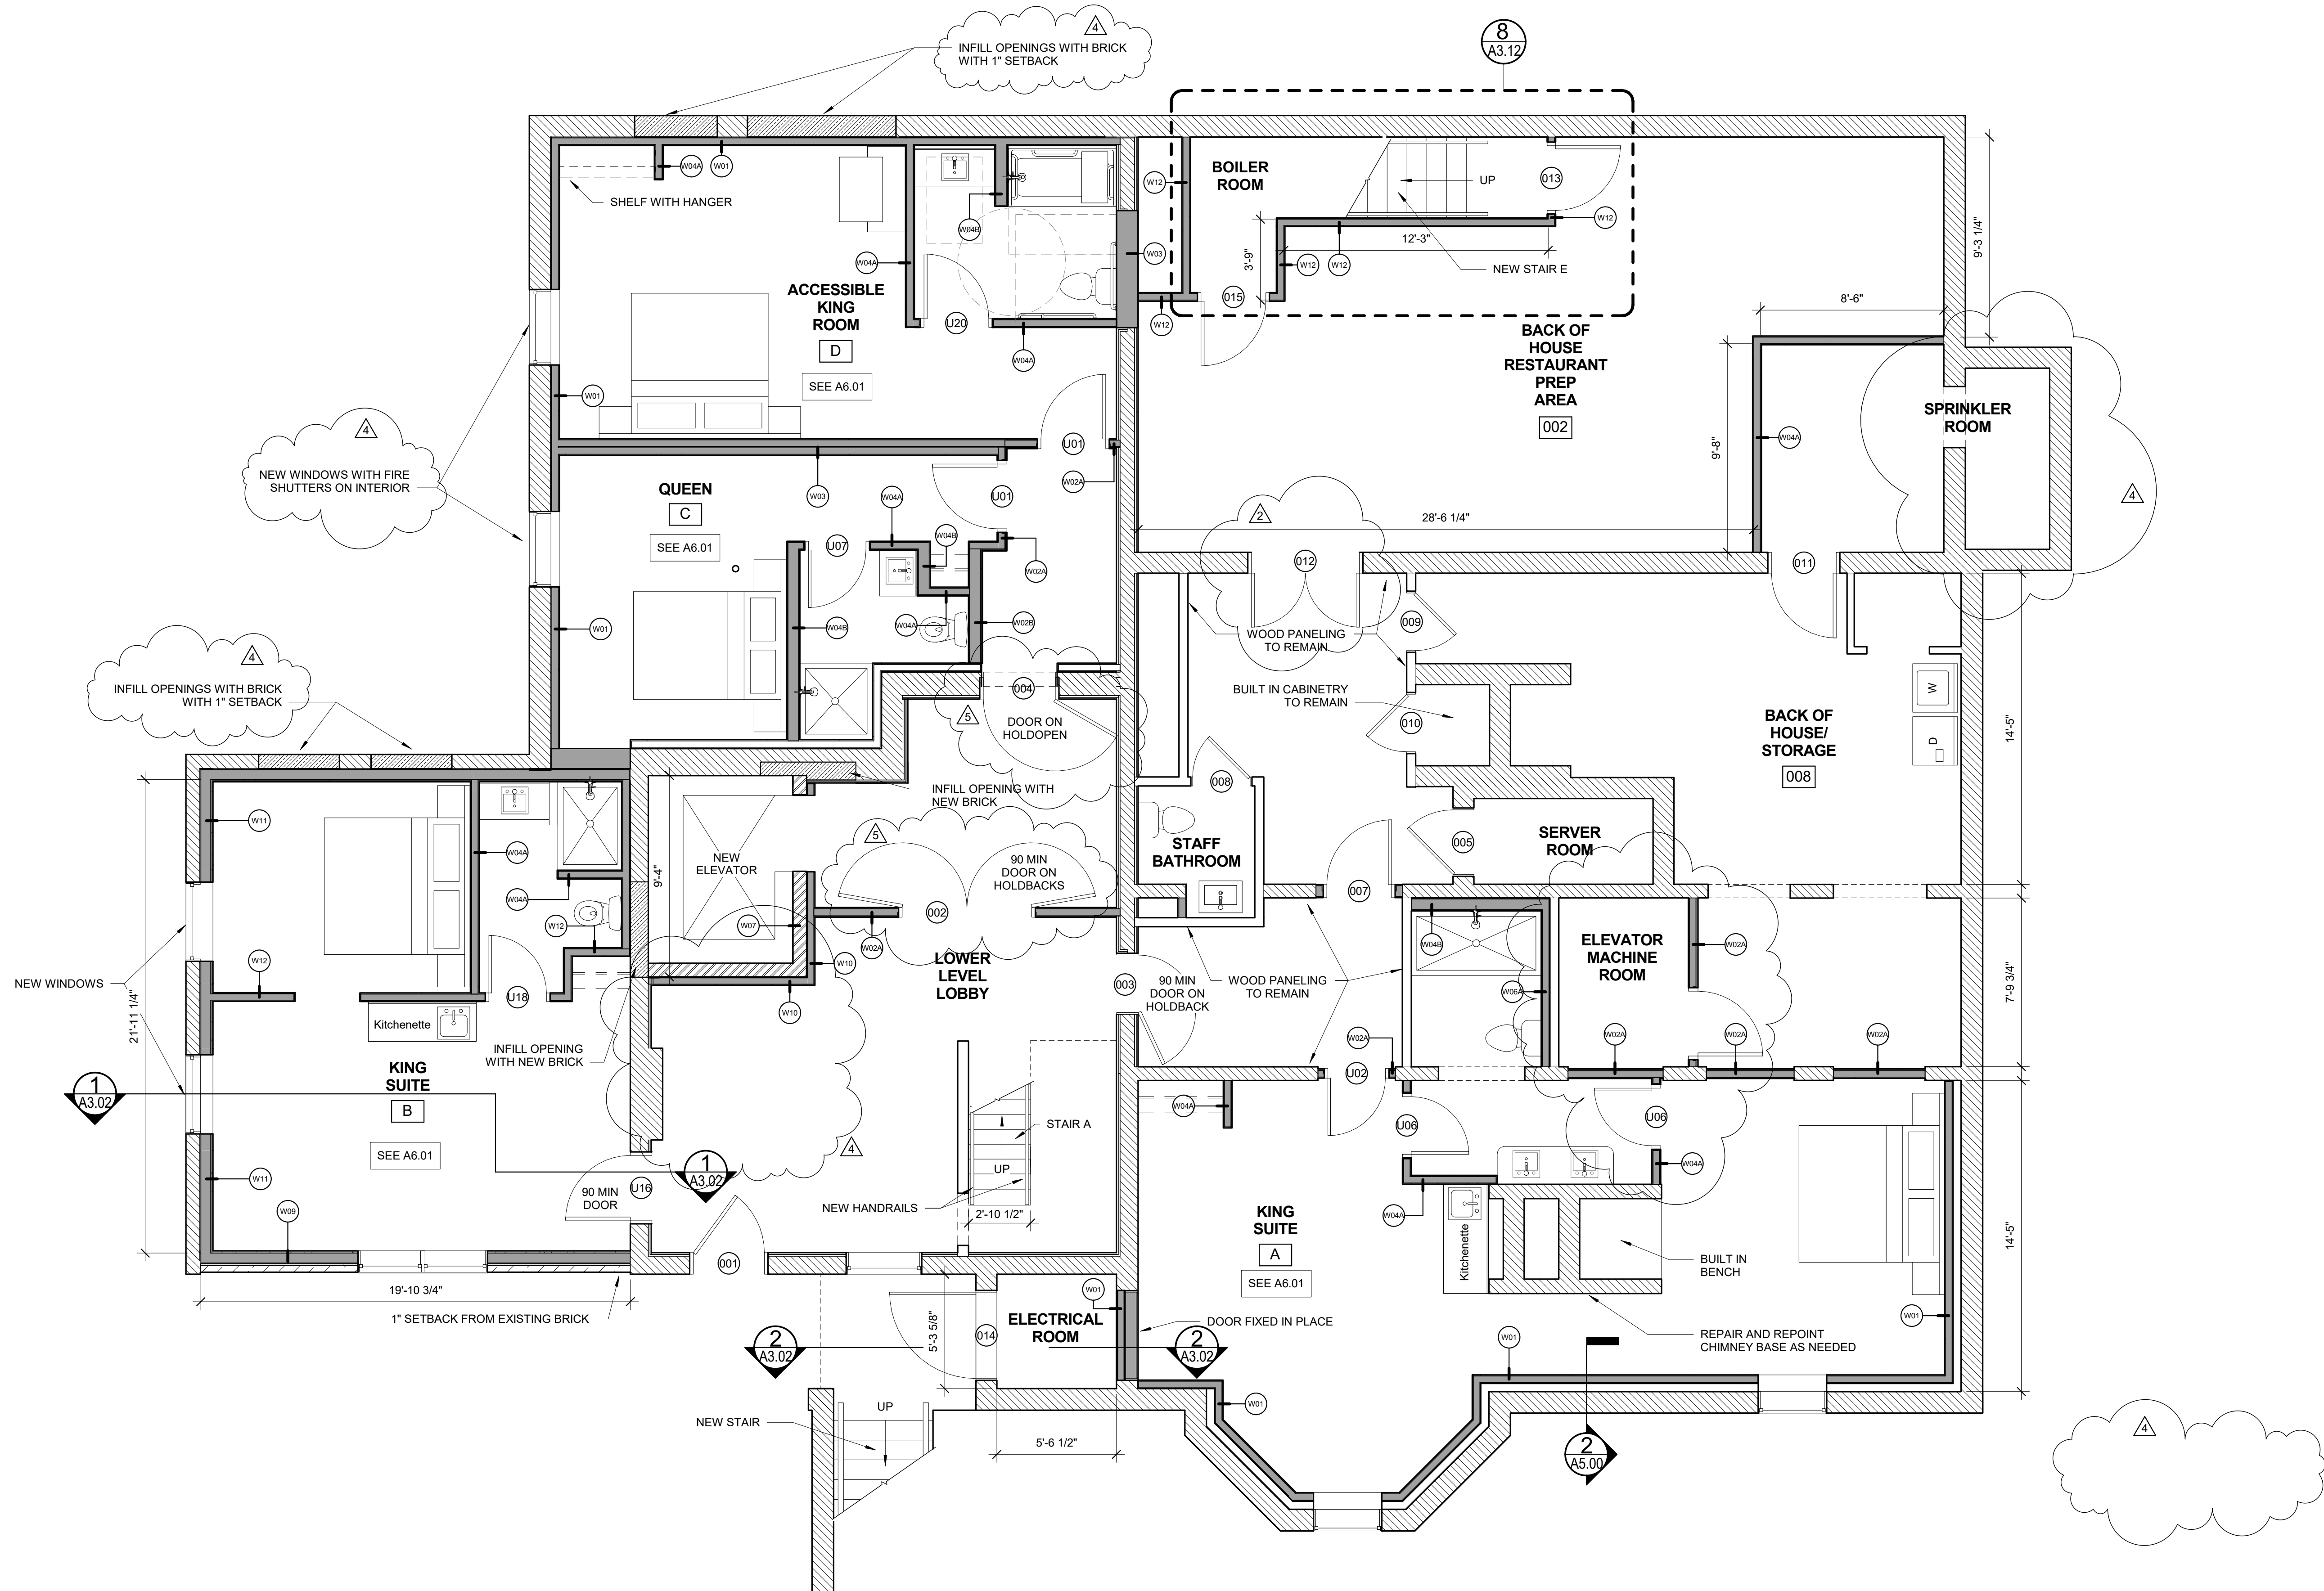

Prepared For:
**747 CONGRESS
LLC**

Consultant:
**ARCHETYPE
architects**
48 Union Wharf Portland, Maine 04101
(207) 772-6022 ARCHETYPE@ARCHETYPEPA.COM

Project:
THE FRANCIS
749 CONGRESS ST
PORTLAND, ME 04102

Revisions:	2	08-01-20	ADDENDUM 02
	16		
	4	09-23-20 <td>ADDENDUM 04</td>	ADDENDUM 04
	16		
	5	10-04-20 <td>ADDENDUM 05</td>	ADDENDUM 05
	16		

Date:
07 OCT 2016
**NEW GROUND FLOOR
PLAN**

A1.00