

Prepared For:  
**747 CONGRESS  
LLC**


Consultant:  
**ARCHETYPE  
architects**  
48 Union Wharf Portland, Maine 04101  
(207) 772-6022 ARCHETYPE@ARCHETYPEPA.COM

Project:  
**THE FRANCIS**  
749 CONGRESS ST  
PORTLAND, ME 04102

Revisions:  
4 09-23-20 ADDENDUM 04  
16

Date:  
07 OCT 2016  
Scale:  
1/4" = 1'-0"  
**NEW SECOND FLOOR  
PLAN**

**A1.02**

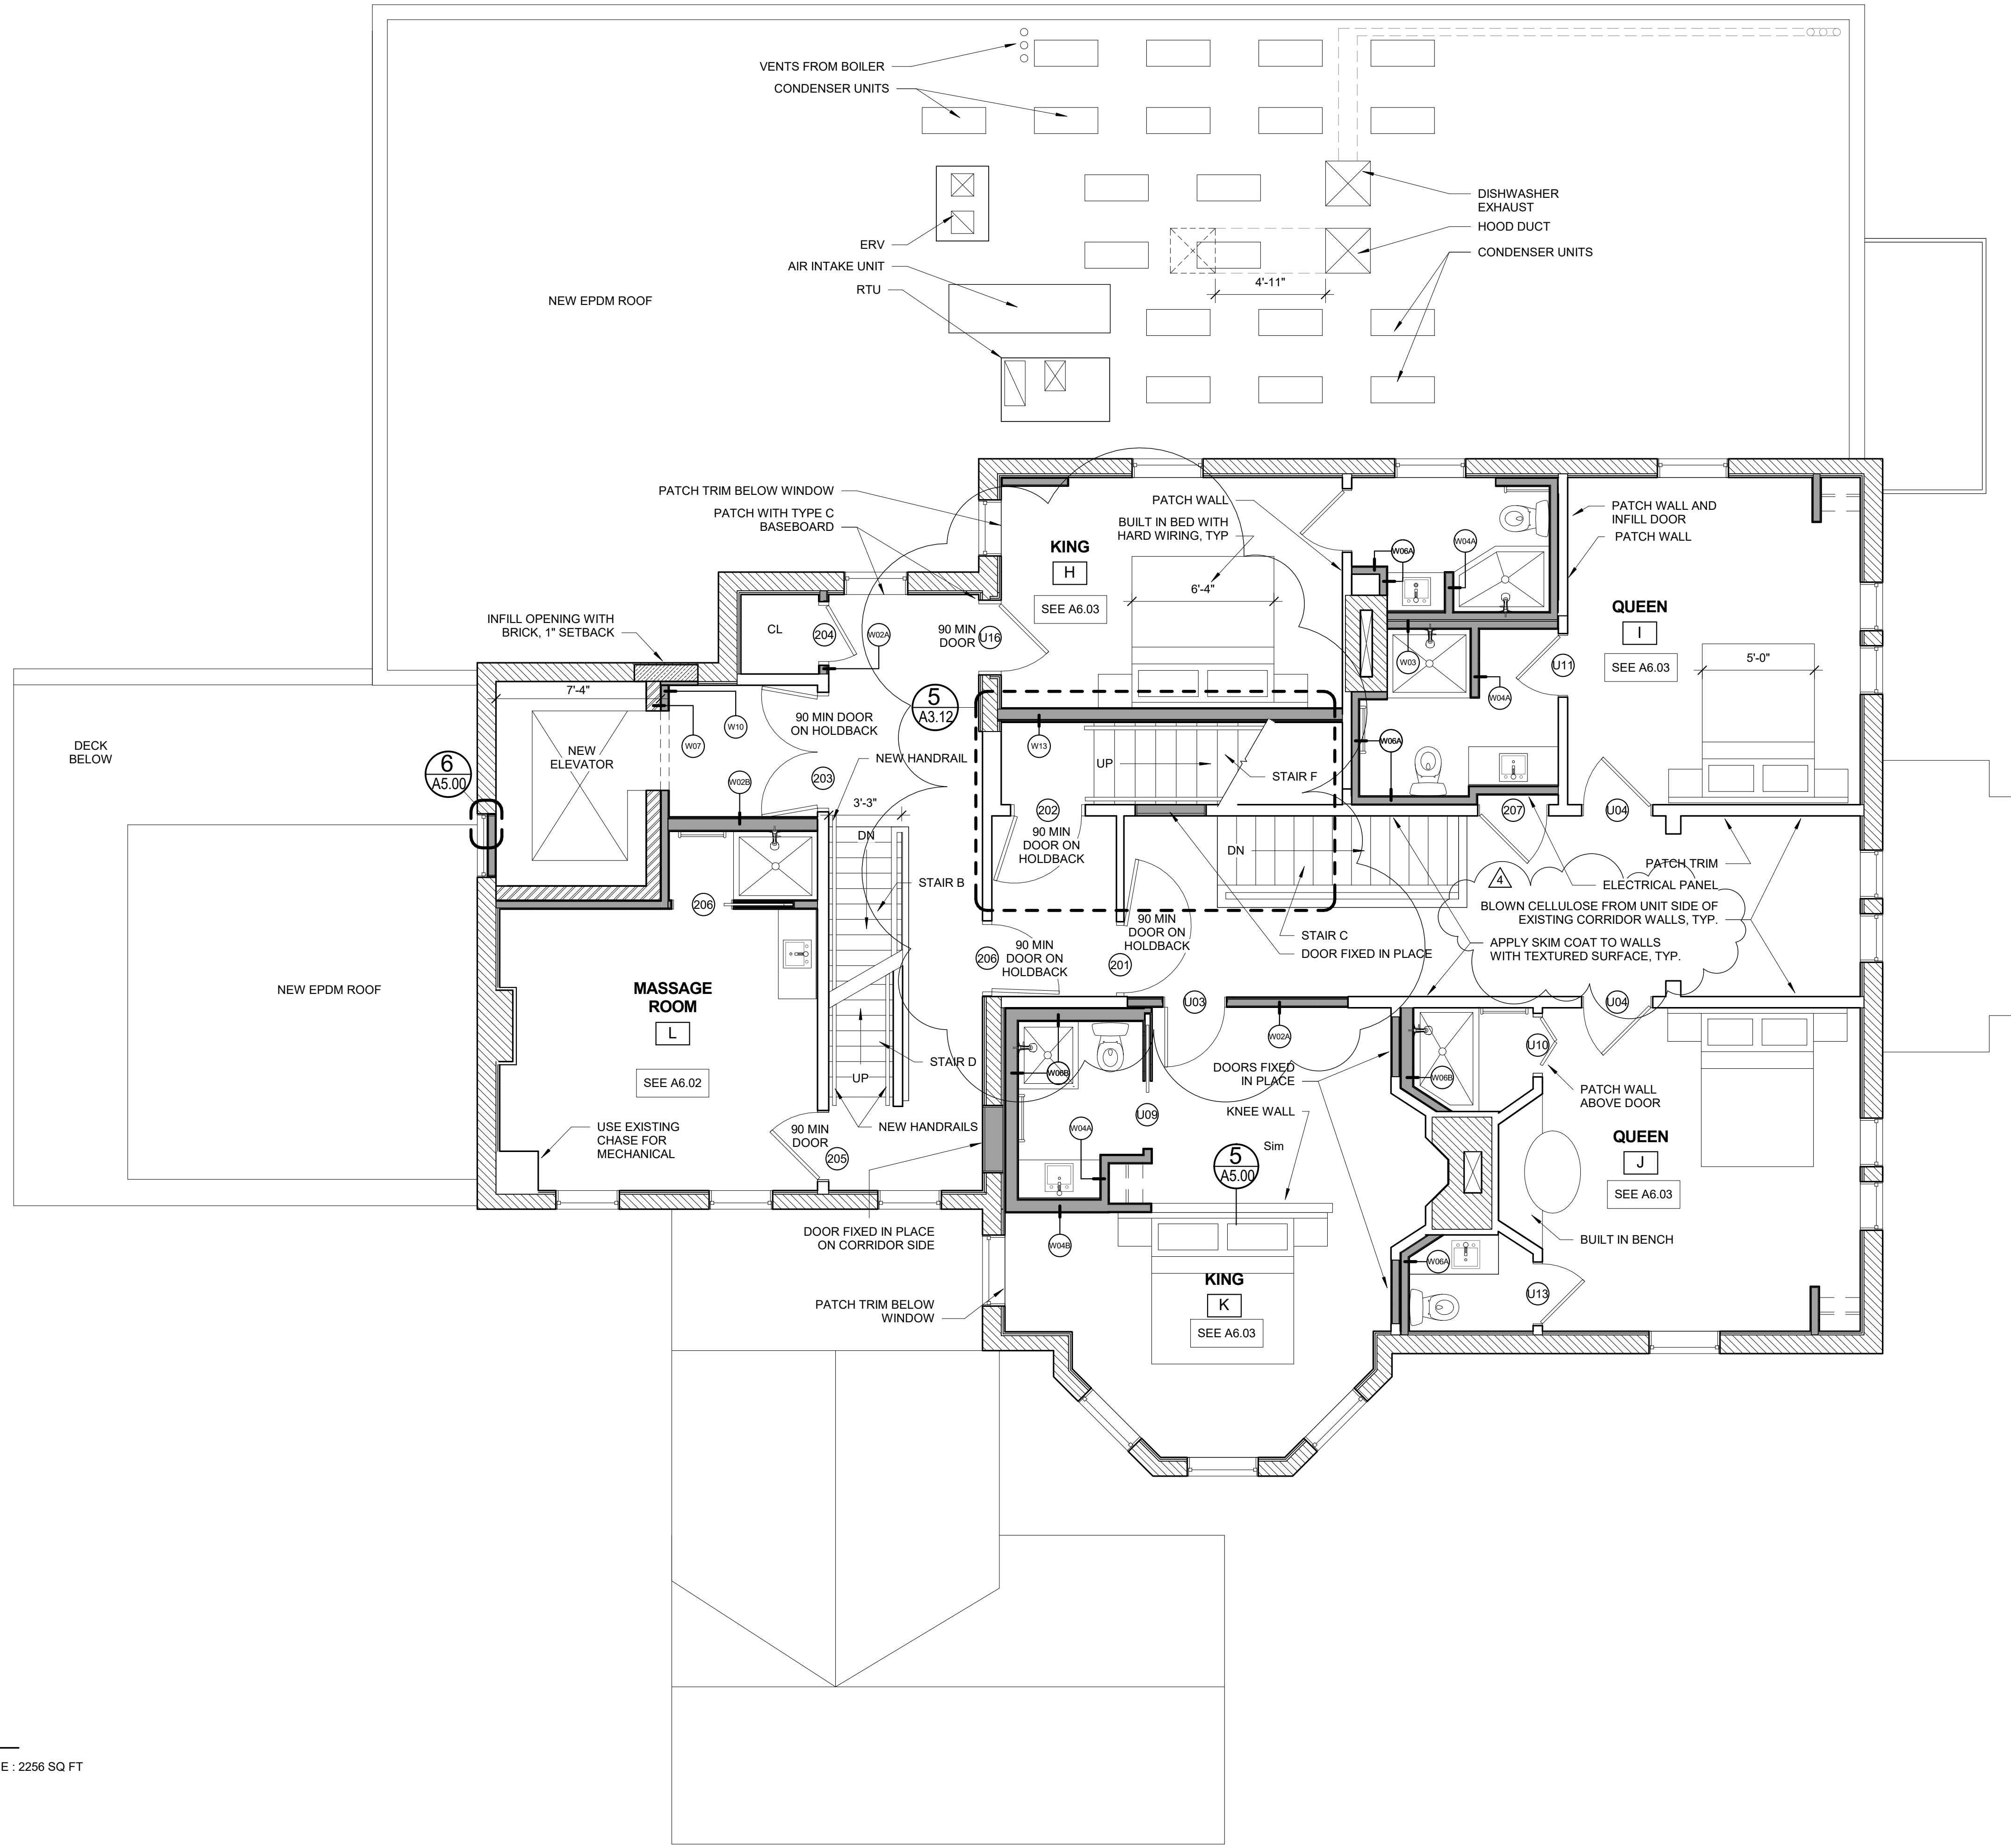

**1 | 2ND FLOOR - NEW**  
1/4" = 1'-0" GROSS SQ FOOTAGE : 2256 SQ FT

