

Prepared For:
**747 CONGRESS
LLC**


Consultant:
**ARCHETYPE
architects**
48 Union Wharf Portland, Maine 04101
(207) 772-6022 ARCHETYPE@ARCHETYPE.COM

Project:
THE FRANCIS
749 CONGRESS ST
PORTLAND, ME 04102

Revisions:
4 09-23-20 ADDENDUM 04
16

Date:
07 OCT 2016
Scale:
1/4" = 1'-0"
**NEW THIRD FLOOR
PLAN**

A1.03

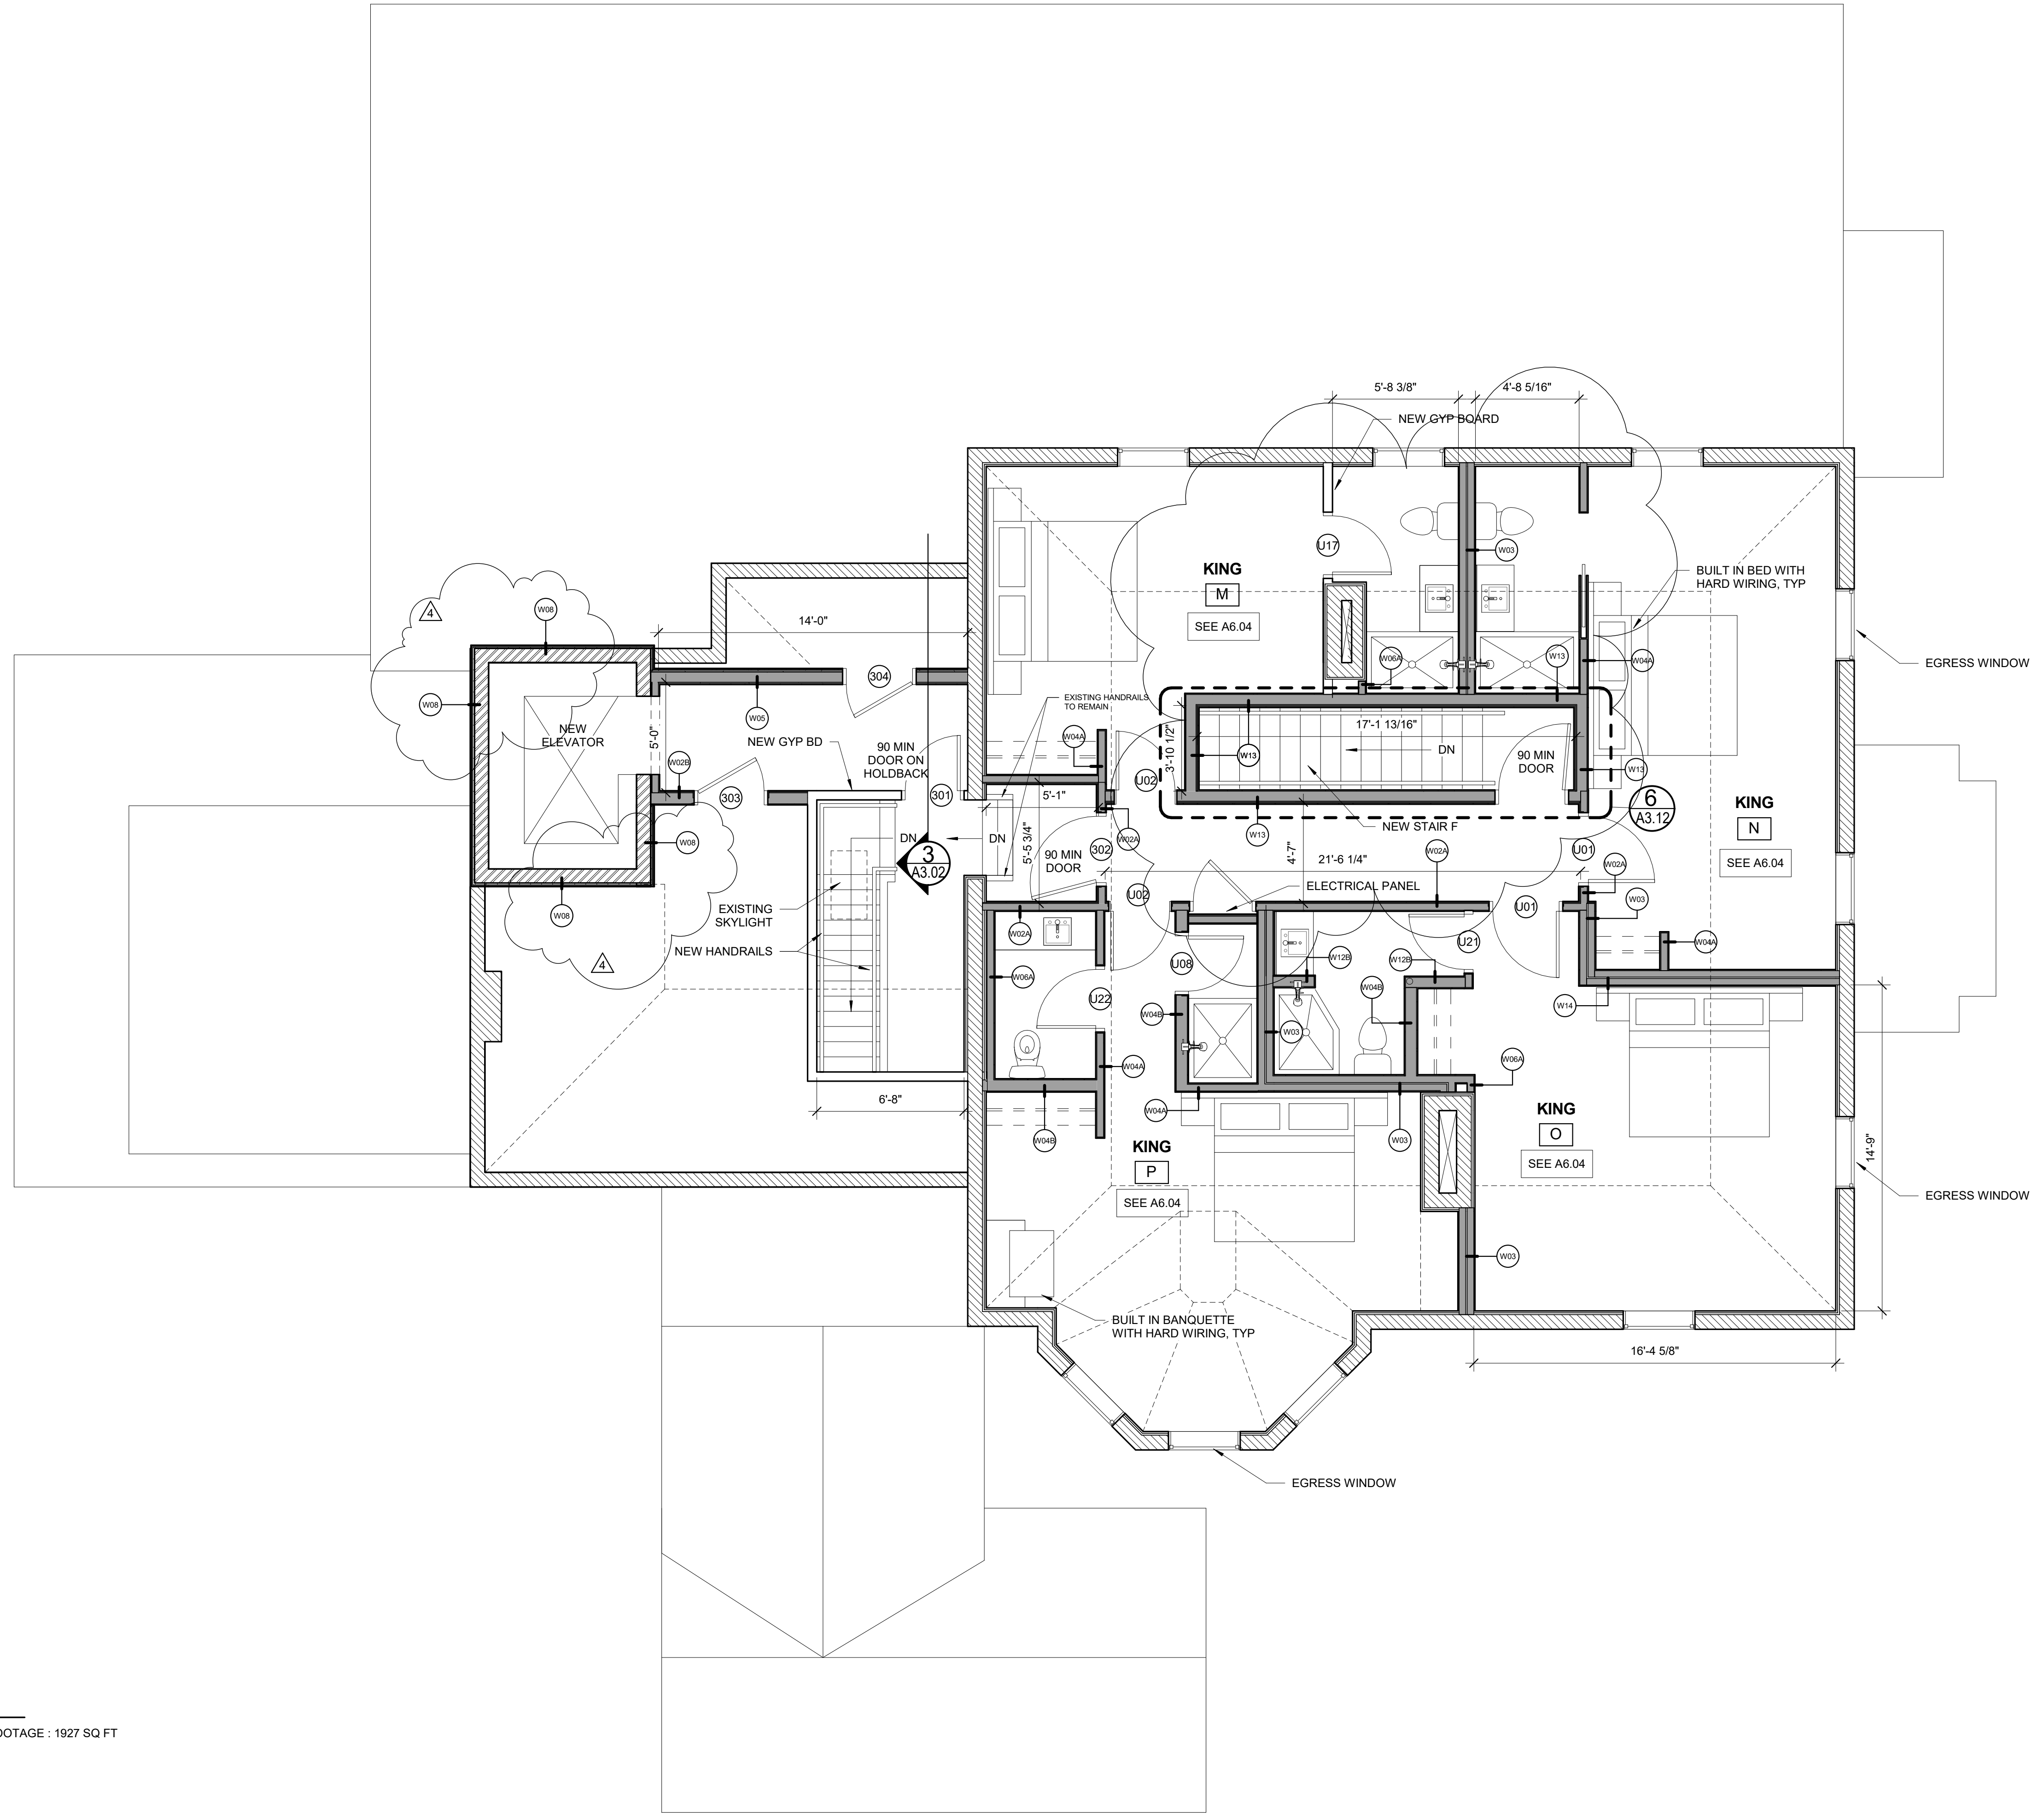

1 | 3RD FLOOR - NEW
1/4" = 1'-0" GROSS SQ FOOTAGE : 1927 SQ FT

