




**9** 2ND FLOOR - KING - H  
1/4" = 1'-0"

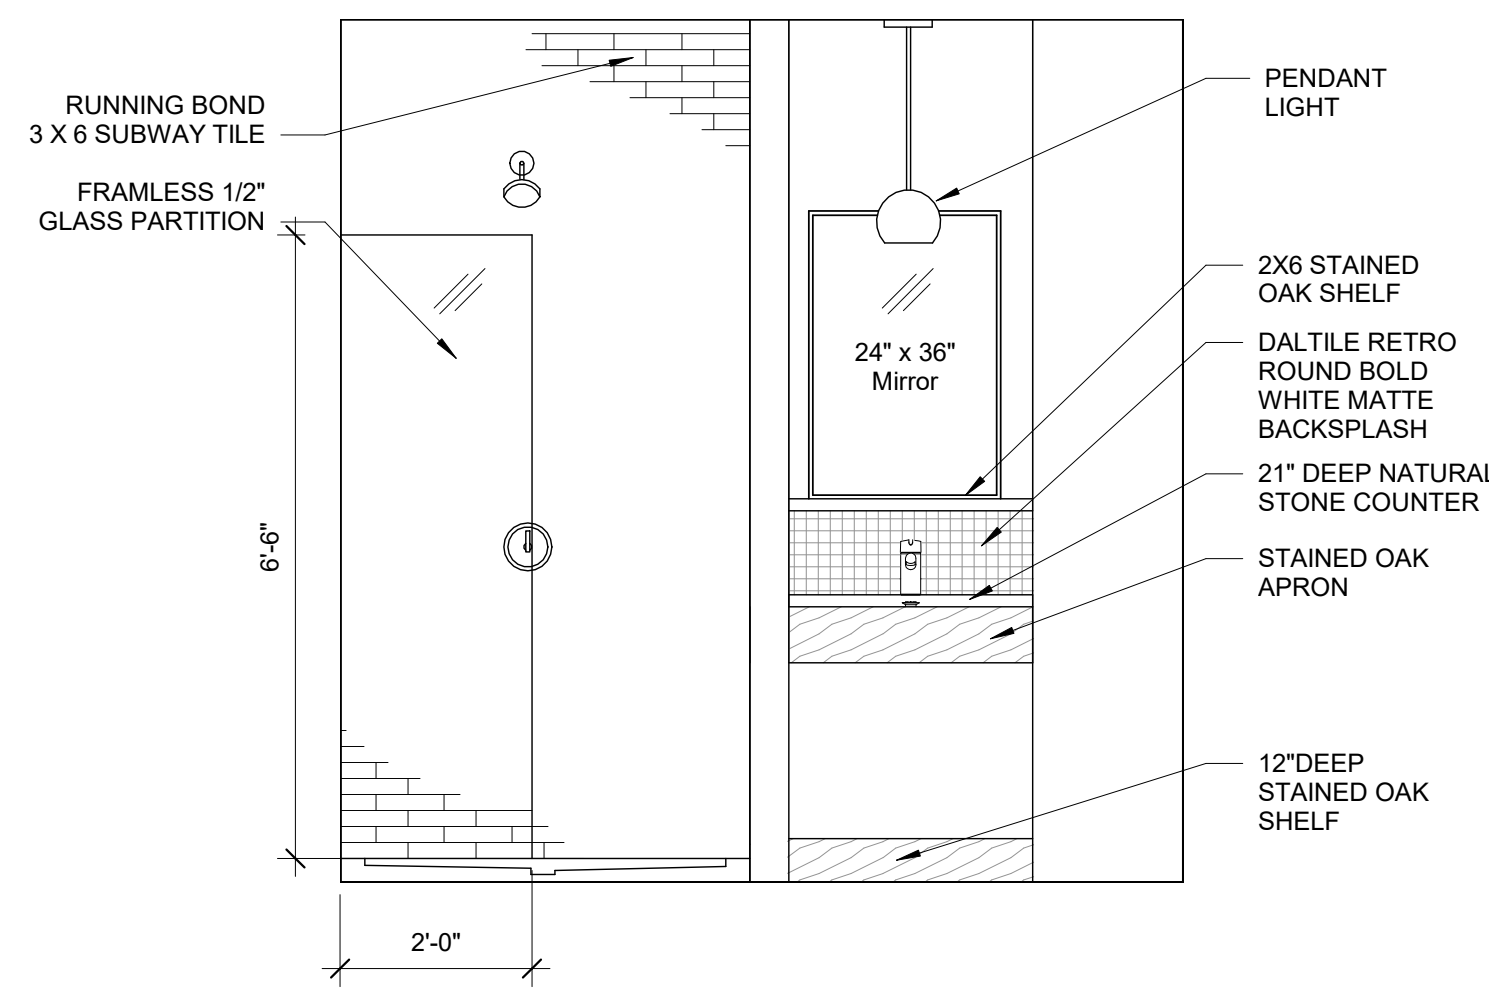


**13** KING H VANITY AND SHOWER ELEVATION  
1/2" = 1'-0"

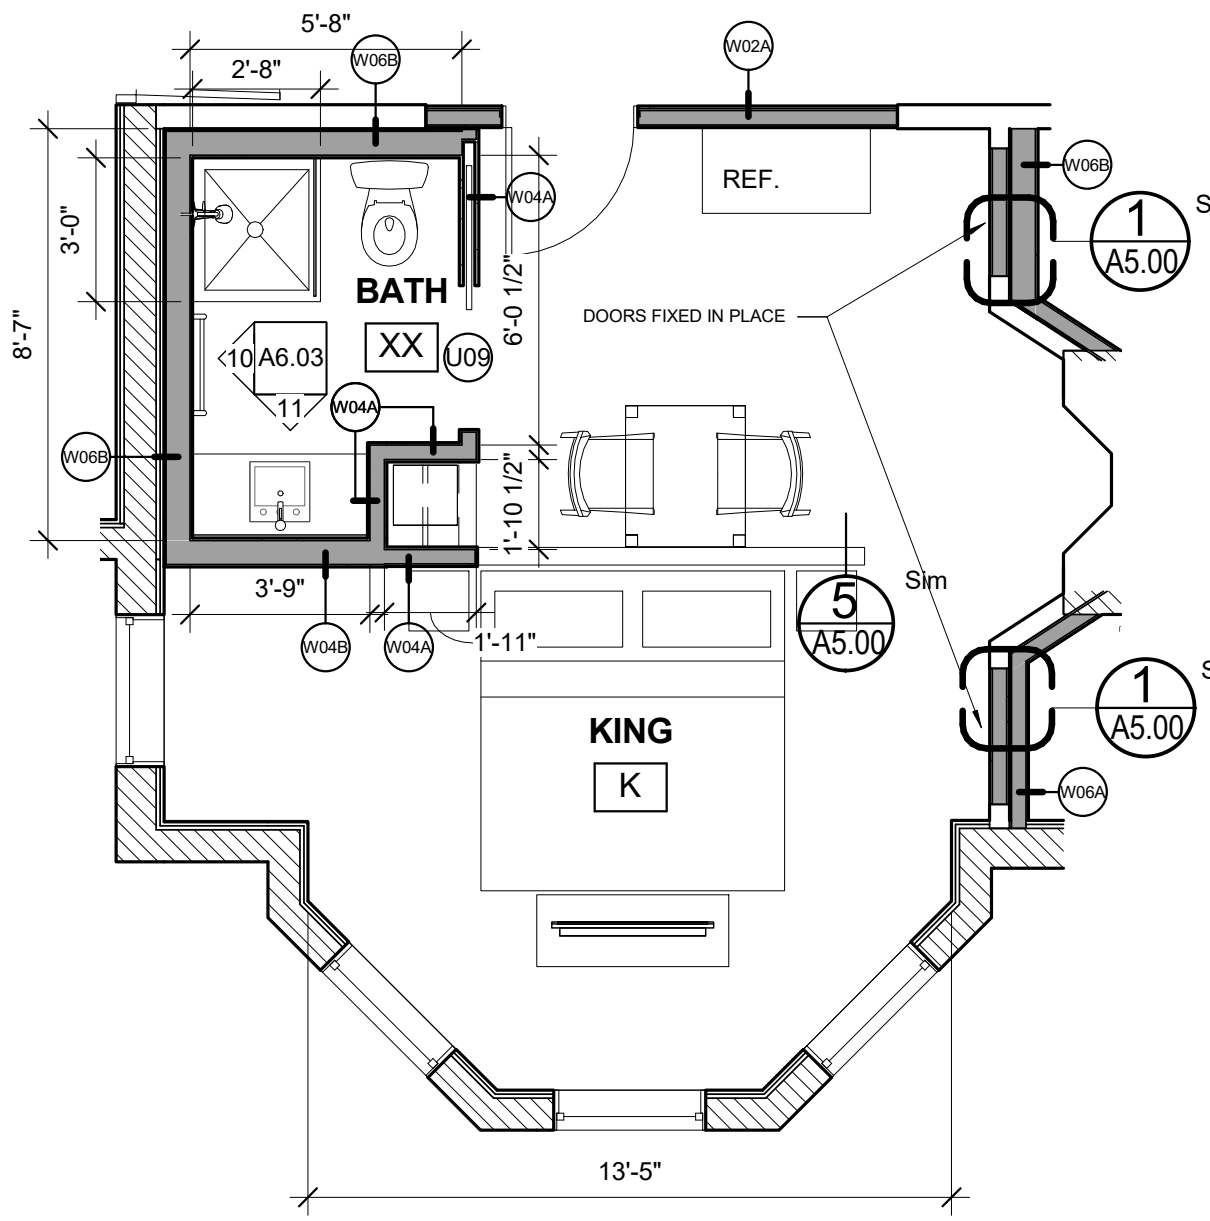


**12** 2ND FLOOR - KING - K  
1/4" = 1'-0"

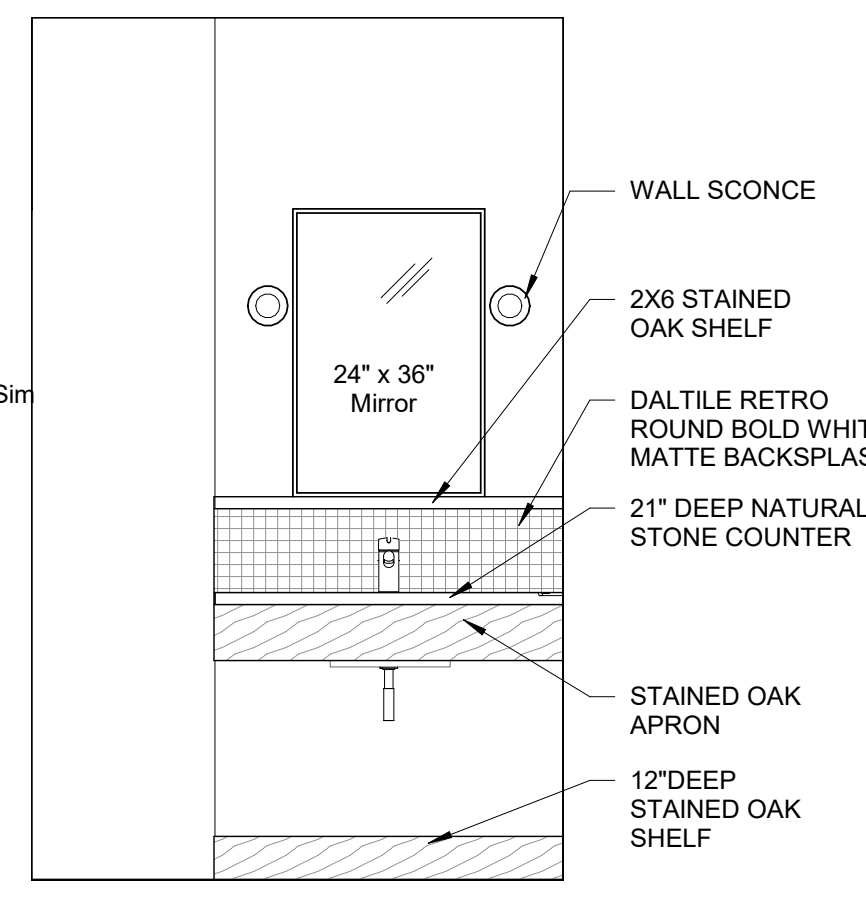


**11** KING K VANITY  
1/2" = 1'-0"

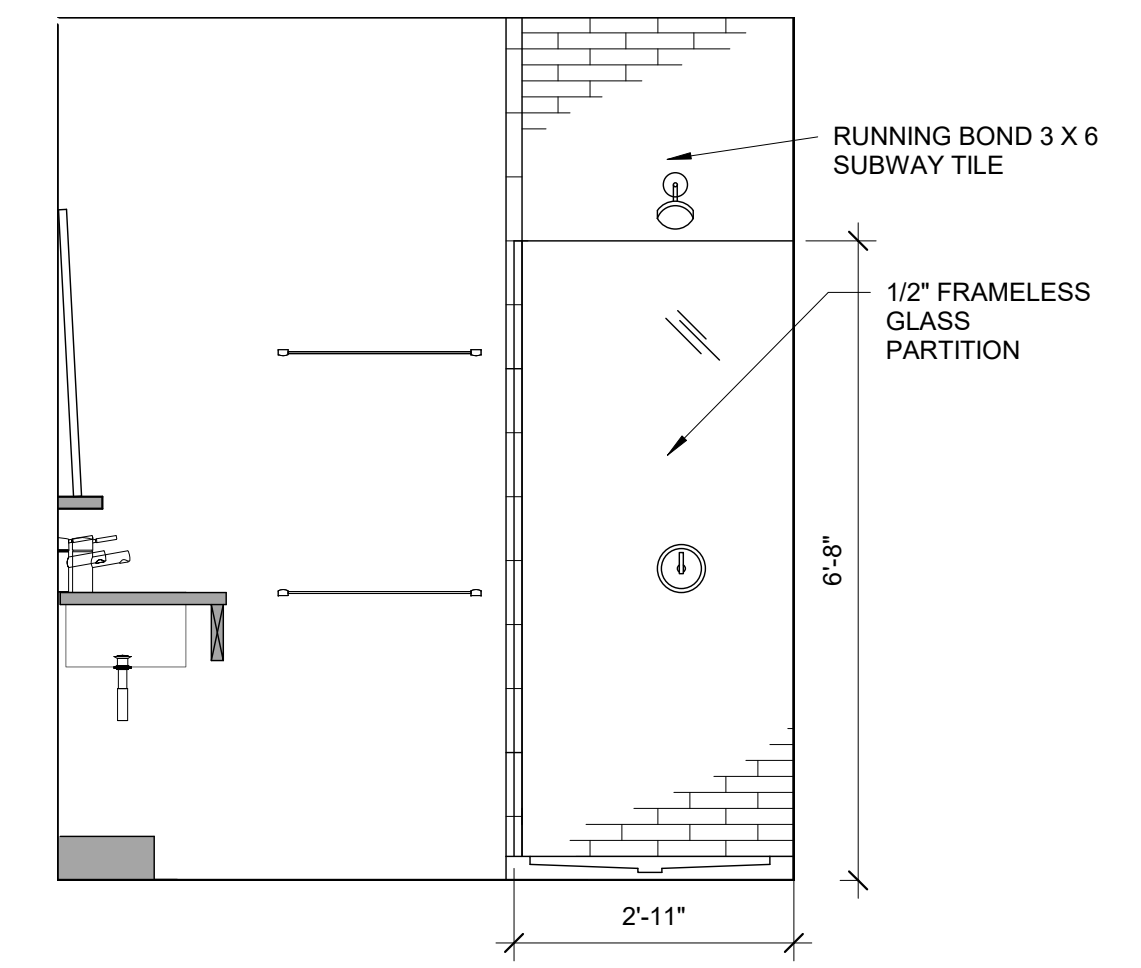


**10** KING K SHOWER WALL  
1/2" = 1'-0"

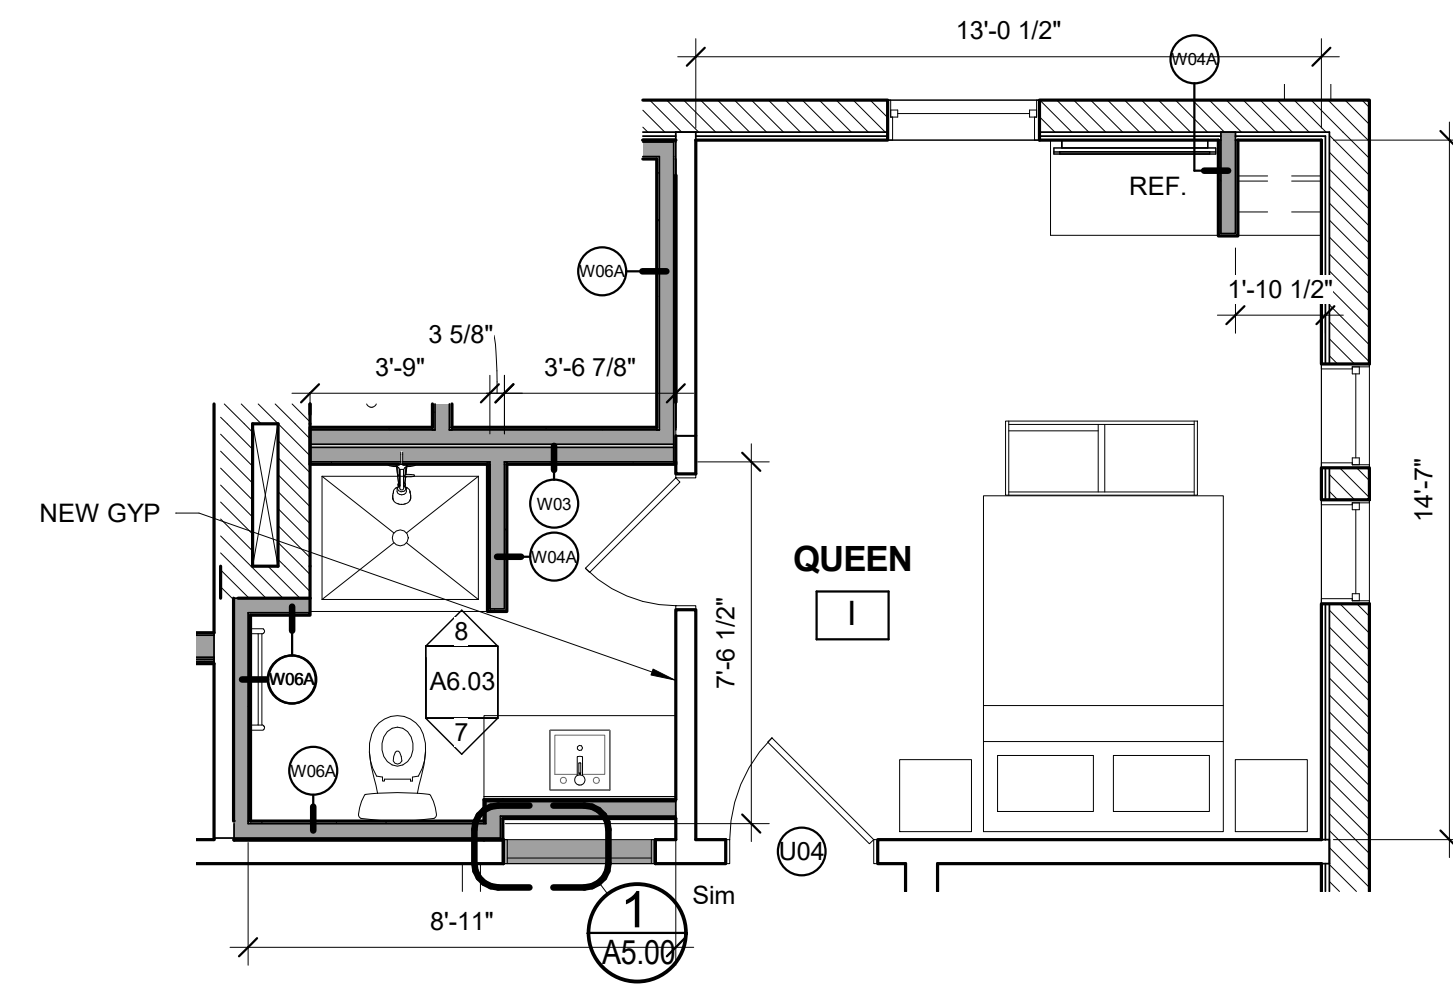


**14** 2ND FLOOR - QUEEN - I  
1/4" = 1'-0"

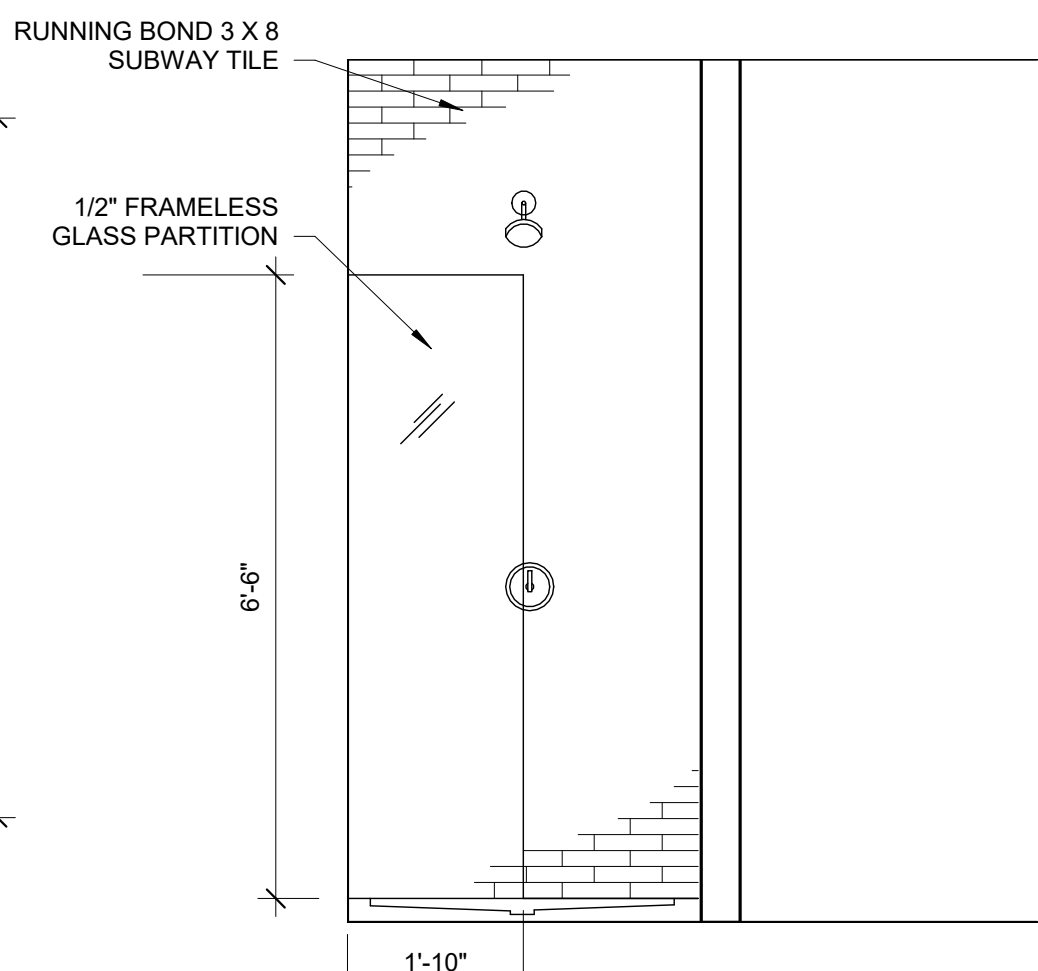


**8** QUEEN I SHOWER ELEVATION  
1/2" = 1'-0"

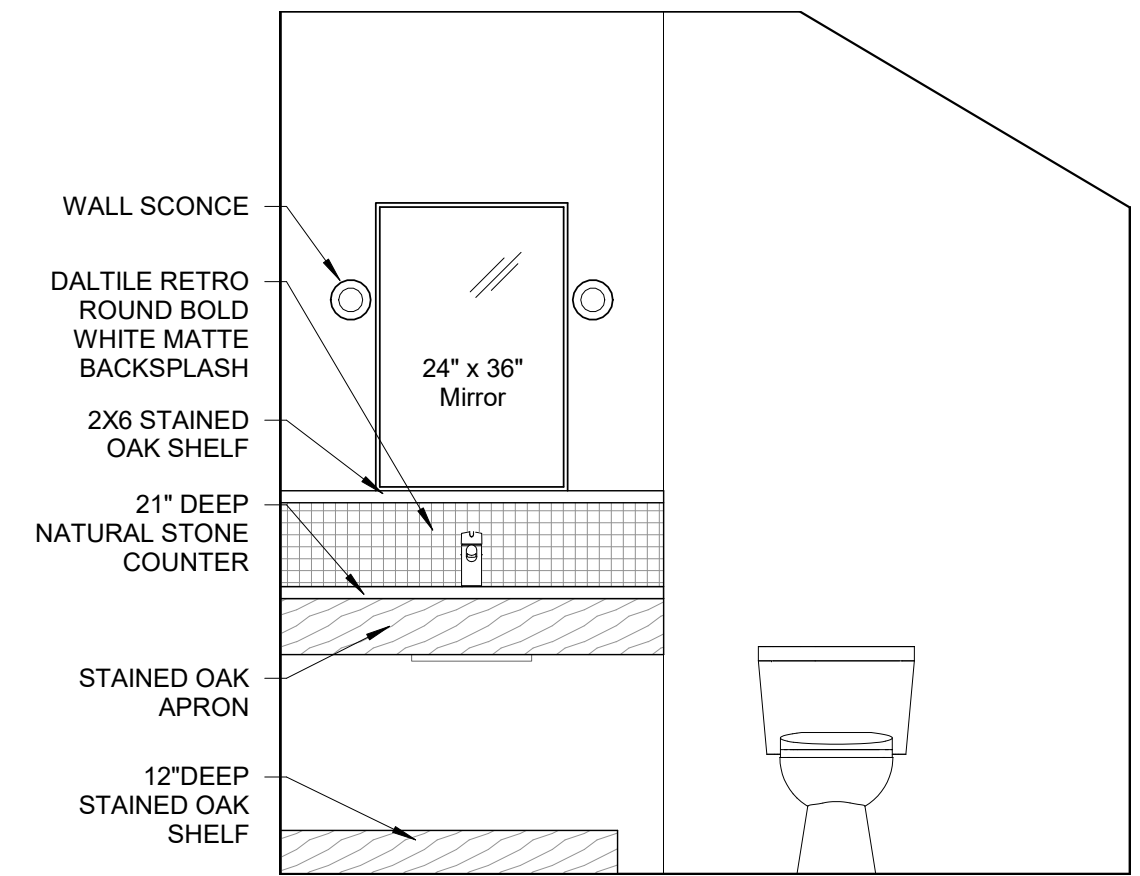


**7** QUEEN I VANITY ELEVATION  
1/2" = 1'-0"

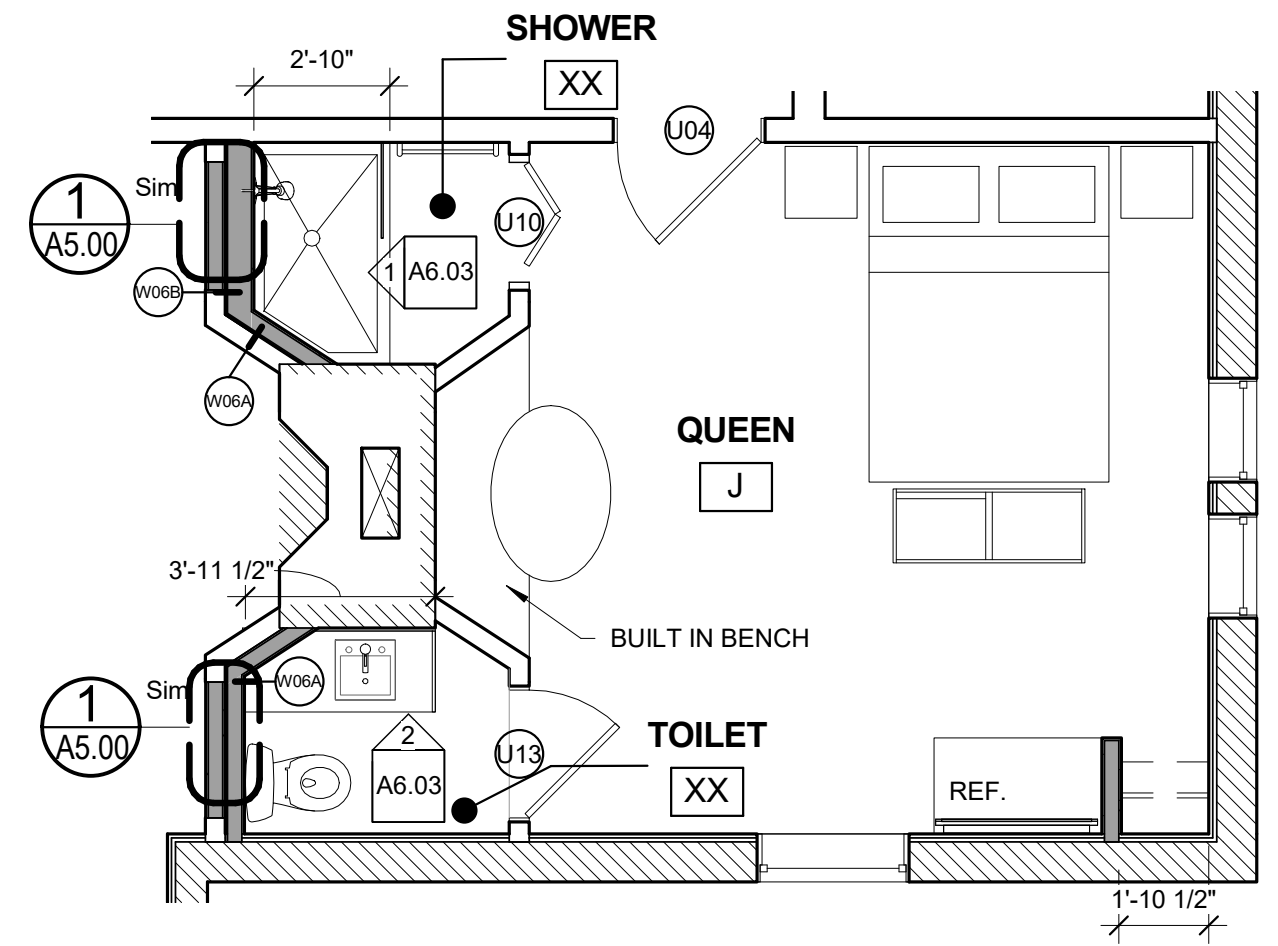


**6** 2ND FLOOR QUEEN - J  
1/4" = 1'-0"

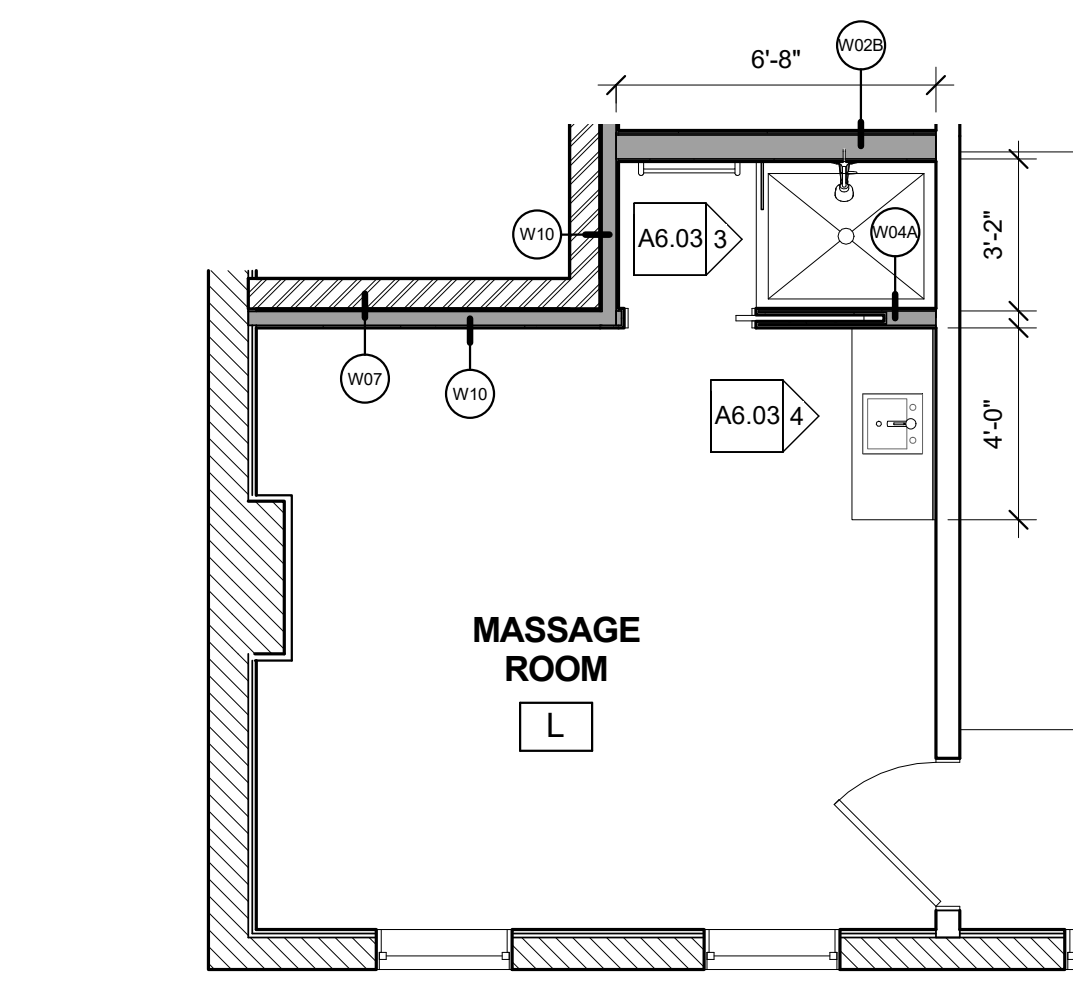


**5** 2ND FLOOR - MASSAGE ROOM - L  
1/4" = 1'-0"

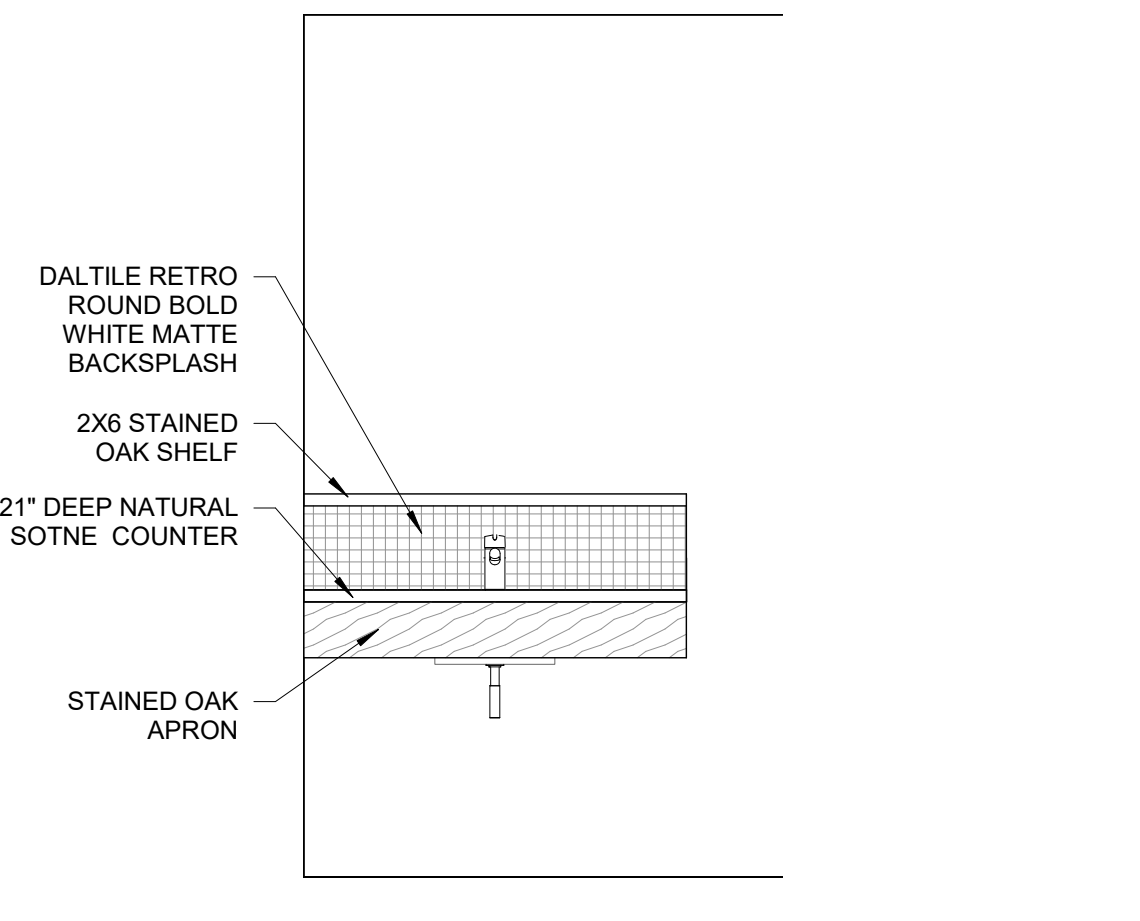


**4** MASSAGE ROOM SINK ELEVATION  
1/2" = 1'-0"

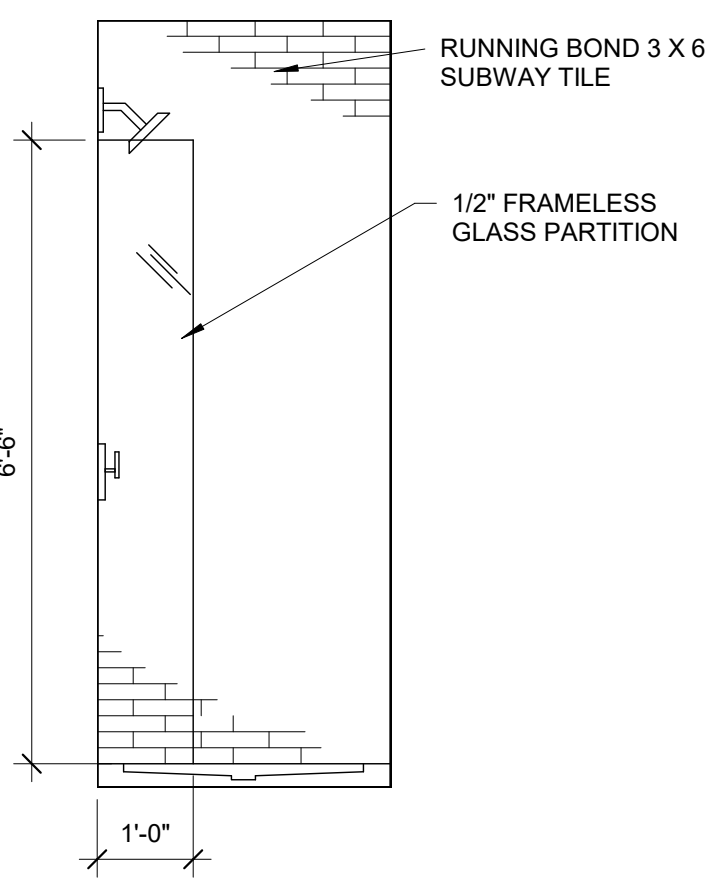

**3** MASSAGE ROOM SHOWER ELEVATION  
1/2" = 1'-0"

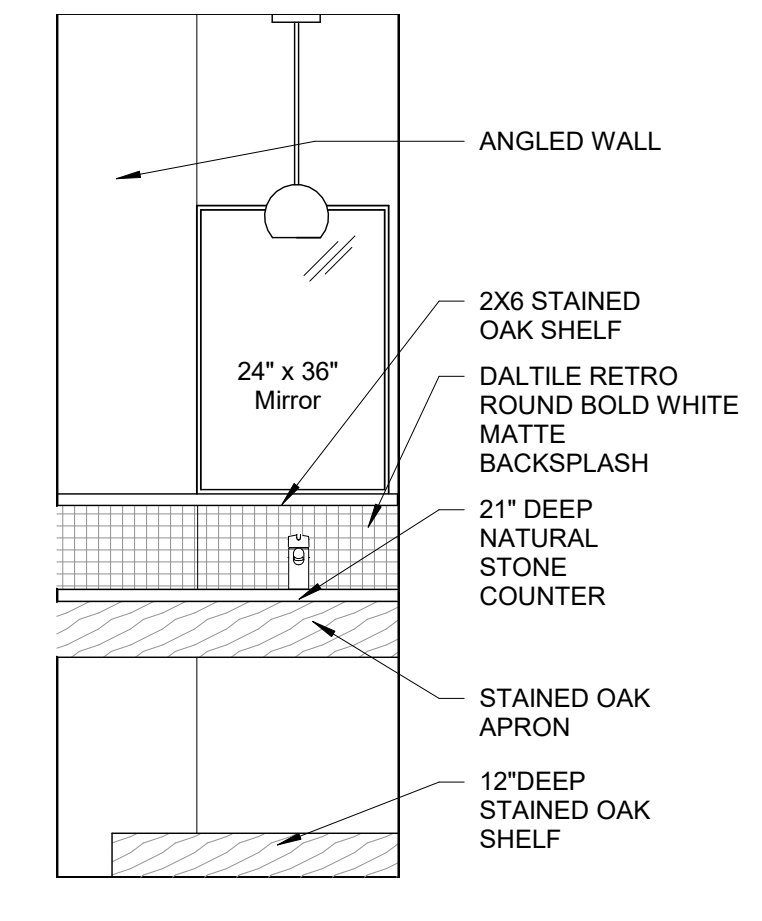

**2** QUEEN J VANITY ELEVATION  
1/2" = 1'-0"

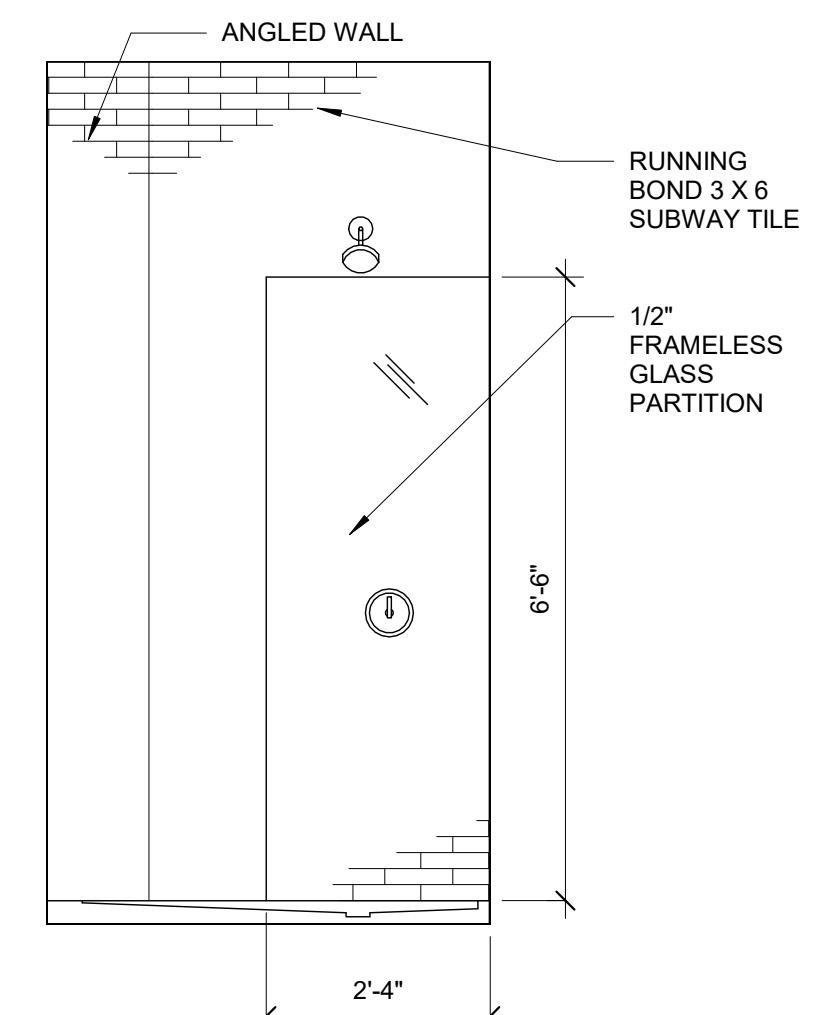

**1** QUEEN J SHOWER ELEVATION  
1/2" = 1'-0"