
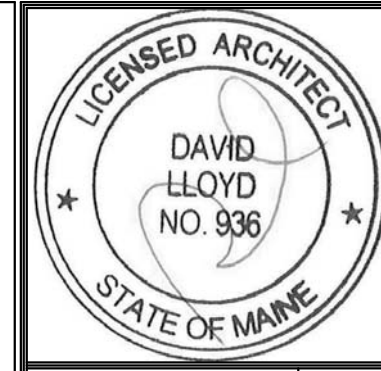


REFLECTED CEILING PLAN NOTES:

[Pattern: Dotted]	EXISTING PLASTER CEILING TO REMAIN
[Pattern: Stippled]	NEW GYP CEILING SEE PLAN FOR HEIGHT
[Pattern: Diagonal Lines]	NEW GYP SOFFIT. SEE PLAN FOR HEIGHT
[Pattern: Grid]	NEW 2X4 ACT CEILING
[Pattern: Cross-hatched]	EXISTING TIN CEILING TO REMAIN

- ART WAC LIGHTING ME-826 WT
- FM1 FEISS FM447BK DIAMOND 2 LIGHT FLUSH
- FM2 BRUCK #102-733-mc-CM
- P1 SONNEMAN TRIBECA 10" PENDANT # 4932.97
- P2 CIRCA LIGHTING AGNES LARGE PENDANT #ARN5352MBK
- P3 TOM DIXON ETCH MINI BLACK PENDANT ETSM01BLKUL
- P4 SCHOOLHOUSE ELECTRIC ISAAC 1 LIGHT PENDANT-NATURAL BRASS
- P5 TROY LIGHTING F4295 ODYSSEY 4 LIGHT CHANDELIER
- P6 HUDSON VALLEY ARCHIE CHANDELIER 8510-OB
- P7 TROY LIGHTING ODYSSEY 5 LIGHT CHANDELIER F4297
- P8 CIRCA LIGHTING AGNES LARGE PENDANT #ARN5352MBK
- R1 ELITE B507W-WH
- R2 WAC LIGHTING HR2LEDT409PN927WT 2" TESLA PRO
- U COLUMBIA LIGHTING LRO4-35ML-EU
- WS1 REJUVENATION CYPRESS SMALL SCNCE #A9563
- WS2 SCHOOLHOUSE ELECTRIC CYLINDER SCNCE ANTIQUE BLACK FINISH WITH FROSTED BULB
- WS3 BEAT WALL SCNCE BY TOM DIXON TDXP92978

CEILING FIXTURES
1/8" = 1'-0"

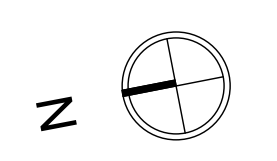

Prepared For:
747 CONGRESS LLC

Consultant:
ARCHETYPE architects
48 Union Wharf Portland, Maine 04101
(207) 772-6022 ARCHETYPE@ARCHETYPEPA.COM

Architect:
THE FRANCIS
749 CONGRESS ST
PORTLAND, ME 04102

Project:
NEW GROUND FLOOR
REFLECTED CEILING PLAN

Revisions:
3 08-03-20 ADDENDUM 03
16

Date:
07 OCT 2016
Scale:
As indicated

A7.00