
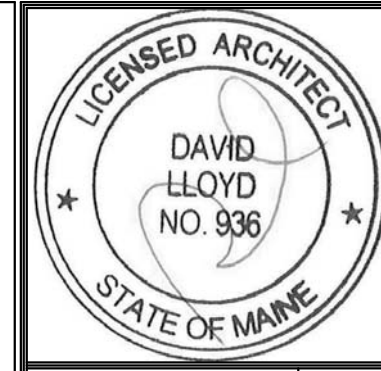


REFLECTED CEILING PLAN NOTES:

	EXISTING PLASTER CEILING TO REMAIN
	NEW GYP CEILING SEE PLAN FOR HEIGHT
	NEW GYP SOFFIT. SEE PLAN FOR HEIGHT
	NEW 2X4 ACT CEILING
	EXISTING TIN CEILING TO REMAIN

- ART WAC LIGHTING ME-826 WT
- FM1 FEISS FM447BK DIAMOND 2 LIGHT FLUSH
- FM2 BRUCK #102-733-mc-CM
- P1 SONNEMAN TRIBECA 10" PENDANT # 4932.97
- P2 CIRCA LIGHTING AGNES LARGE PENDANT #ARN5352MBK
- P3 TOM DIXON ETCH MINI BLACK PENDANT ETSM01BLKUL
- P4 SCHOOLHOUSE ELECTRIC ISAAC 1 LIGHT PENDANT-NATURAL BRASS
- P5 TROY LIGHTING F4295 ODYSSEY 4 LIGHT CHANDELIER
- P6 HUDSON VALLEY ARCHIE CHANDELIER 8510-OB
- P7 TROY LIGHTING ODYSSEY 5 LIGHT CHANDELIER F4297
- P8 CIRCA LIGHTING AGNES LARGE PENDANT #ARN5352MBK
- R1 ELITE B507W-WH
- R2 WAC LIGHTING HR2LEDT409PN927WT 2' TESLA PRO
- U COLUMBIA LIGHTING LRO4-35ML-EU
- WS1 REJUVENATION CYPRESS SMALL SCONCE #A9563
- WS2 SCHOOLHOUSE ELECTRIC CYLINDER SCONCE ANTIQUE BLACK FINISH WITH FROSTED BULB
- WS3 BEAT WALL SCONCE BY TOM DIXON TDXP92978

CEILING FIXTURES  
1/8" = 1'-0"

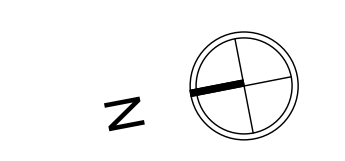

Prepared For:  
**747 CONGRESS LLC**

Consultant:  
**ARCHETYPE architects**  
48 Union Wharf Portland, Maine 04101  
(207) 772-6022.ARCHE@ARCHETYPE.COM

Architect:  
**THE FRANCIS**  
749 CONGRESS ST  
PORTLAND, ME 04102

Project:  
NEW SECOND FLOOR  
REFLECTED CEILING  
PLAN

Revisions:  
3 08-03-20 ADDENDUM 03  
16

Date:  
07 OCT 2016  
Scale:  
As indicated

**A7.02**