
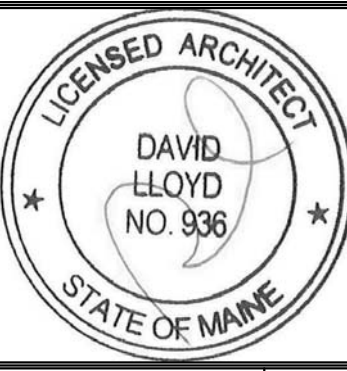


REFLECTED CEILING PLAN NOTES:

	EXISTING PLASTER CEILING TO REMAIN
	NEW GYP CEILING SEE PLAN FOR HEIGHT
	NEW GYP SOFFIT. SEE PLAN FOR HEIGHT
	NEW 2X4 ACT CEILING
	EXISTING TIN CEILING TO REMAIN

- ART WAC LIGHTING ME-826 WT
- FM1 FEISS FM447BK DIAMOND 2 LIGHT FLUSH
- FM2 BRUCK #102-733-mc-CM
- P1 SONNEMAN TRIBECA 10" PENDANT # 4932.97
- P2 CIRCA LIGHTING AGNES LARGE PENDANT #ARN5352MBK
- P3 TOM DIXON ETCH MINI BLACK PENDANT ETSM01BLKUL
- P4 SCHOOLHOUSE ELECTRIC ISAAC 1 LIGHT PENDANT-NATURAL BRASS
- P5 TROY LIGHTING F4295 ODYSSEY 4 LIGHT CHANDELIER
- P6 HUDSON VALLEY ARCHIE CHANDELIER 8510-OB
- P7 TROY LIGHTING ODYSSEY 5 LIGHT CHANDELIER F4297
- P8 CIRCA LIGHTING AGNES LARGE PENDANT #ARN5352MBK
- R1 ELITE B907W-WH
- R2 WAC LIGHTING HR2LEDT409PN927WT 2' TESLA PRO
- U COLUMBIA LIGHTING LRO4-35ML-EU
- WS1 REJUVENATION CYPRESS SMALL SCONCE #A9563
- WS2 SCHOOLHOUSE ELECTRIC CYLINDER SCONCE ANTIQUE BLACK FINISH WITH FROSTED BULB
- WS3 BEAT WALL SCONCE BY TOM DIXON TDXP92978

CEILING FIXTURES
1/8" = 1'-0"

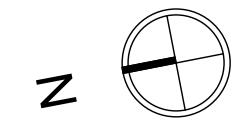

Prepared For:
747 CONGRESS LLC

Consultant:
ARCHETYPE architects
48 Union Wharf Portland, Maine 04101
(207) 772-6022.ARCHE@ARCHETYPE.COM

Architect:
THE FRANCIS
749 CONGRESS ST
PORTLAND, ME 04102

Project:
NEW THIRD FLOOR REFLECTED CEILING PLAN

Date: 07 OCT 2016
Scale: As indicated

Revisions:

A7.03