

Prepared For:
747 CONGRESS LLC
 Address
 City, State

Consultant:

ARCHETYPE architects
 48 Union Wharf Portland, Maine 04101
 (207) 772-6022 ARCHETYPE@ARCHETYPEPA.COM

Project:
THE FRANCIS
 749 CONGRESS ST
 PORTLAND, ME 04102


Revisions:
 5 10-04-20 APPENDUM 05
 16

Scale:
 1/2" = 1'-0"

WINDOW SCHEDULE

Date:
 07 OCT 2016

A8.02

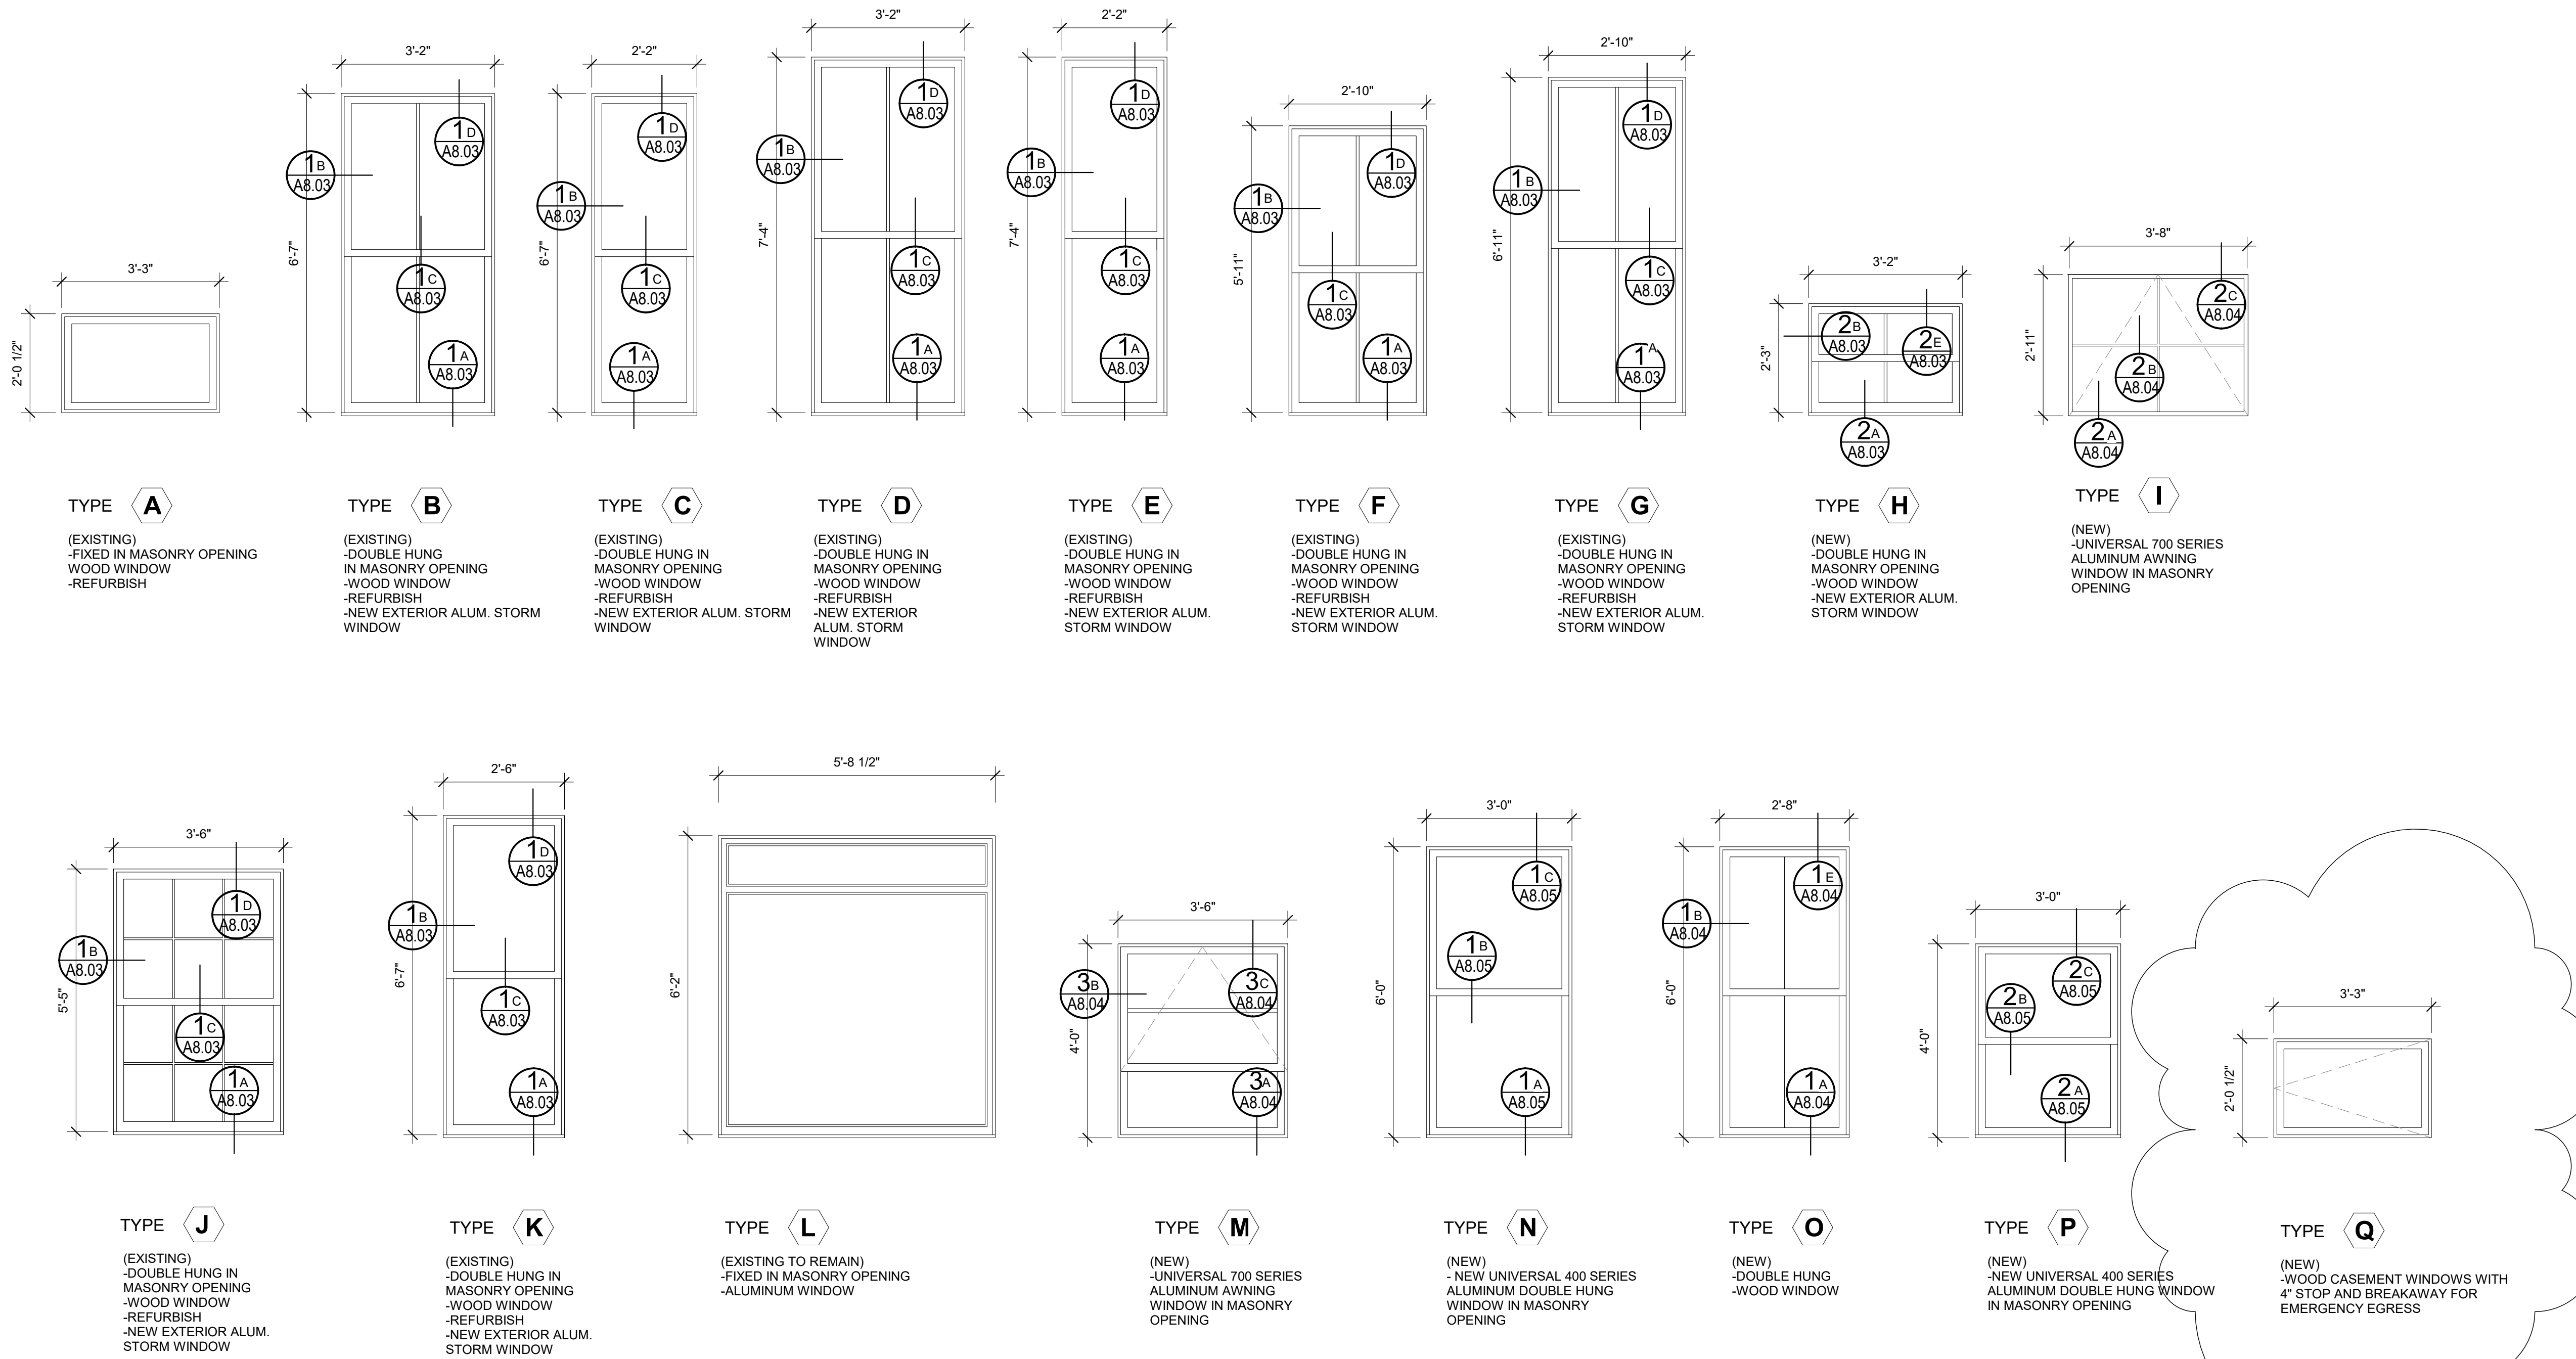

1 WINDOW ELEVATIONS
 1/2" = 1'-0"

GENERAL NOTES:
 ALL WINDOWS AND SURROUNDING EXT. TRIM TO BE SCRAPPED, REPAIRED AND REFINISHED
 ALL WINDOW DIMENSIONS TO BE VERIFIED IN FIELD.
 ALL EXISTING STORM WINDOWS & PLYWOOD TO BE REMOVED AND REPLACED UNLESS NOTED OTHERWISE.
 ALL SPRAY FOAM INSULATION IN CONTACT WITH WINDOW COMPONENTS TO BE LOW EXPANSION
 PROVIDE SILL LOCKING MECHANISM AT ALL OPERABLE WINDOWS - REFERENCE SPECIFICATION
 PROVIDE SCREENS AT ALL STORM WINDOWS
 INSPECT AND REPAIR/REPLACE WINDOW PAN FLASHING WITH LIKE MATERIALS. PROVIDE NEW METAL FLASHING AT NEW WINDOWS.