



**6 | CROWN ABOVE SLIDING DOOR DETAIL**  
3" = 1'-0"

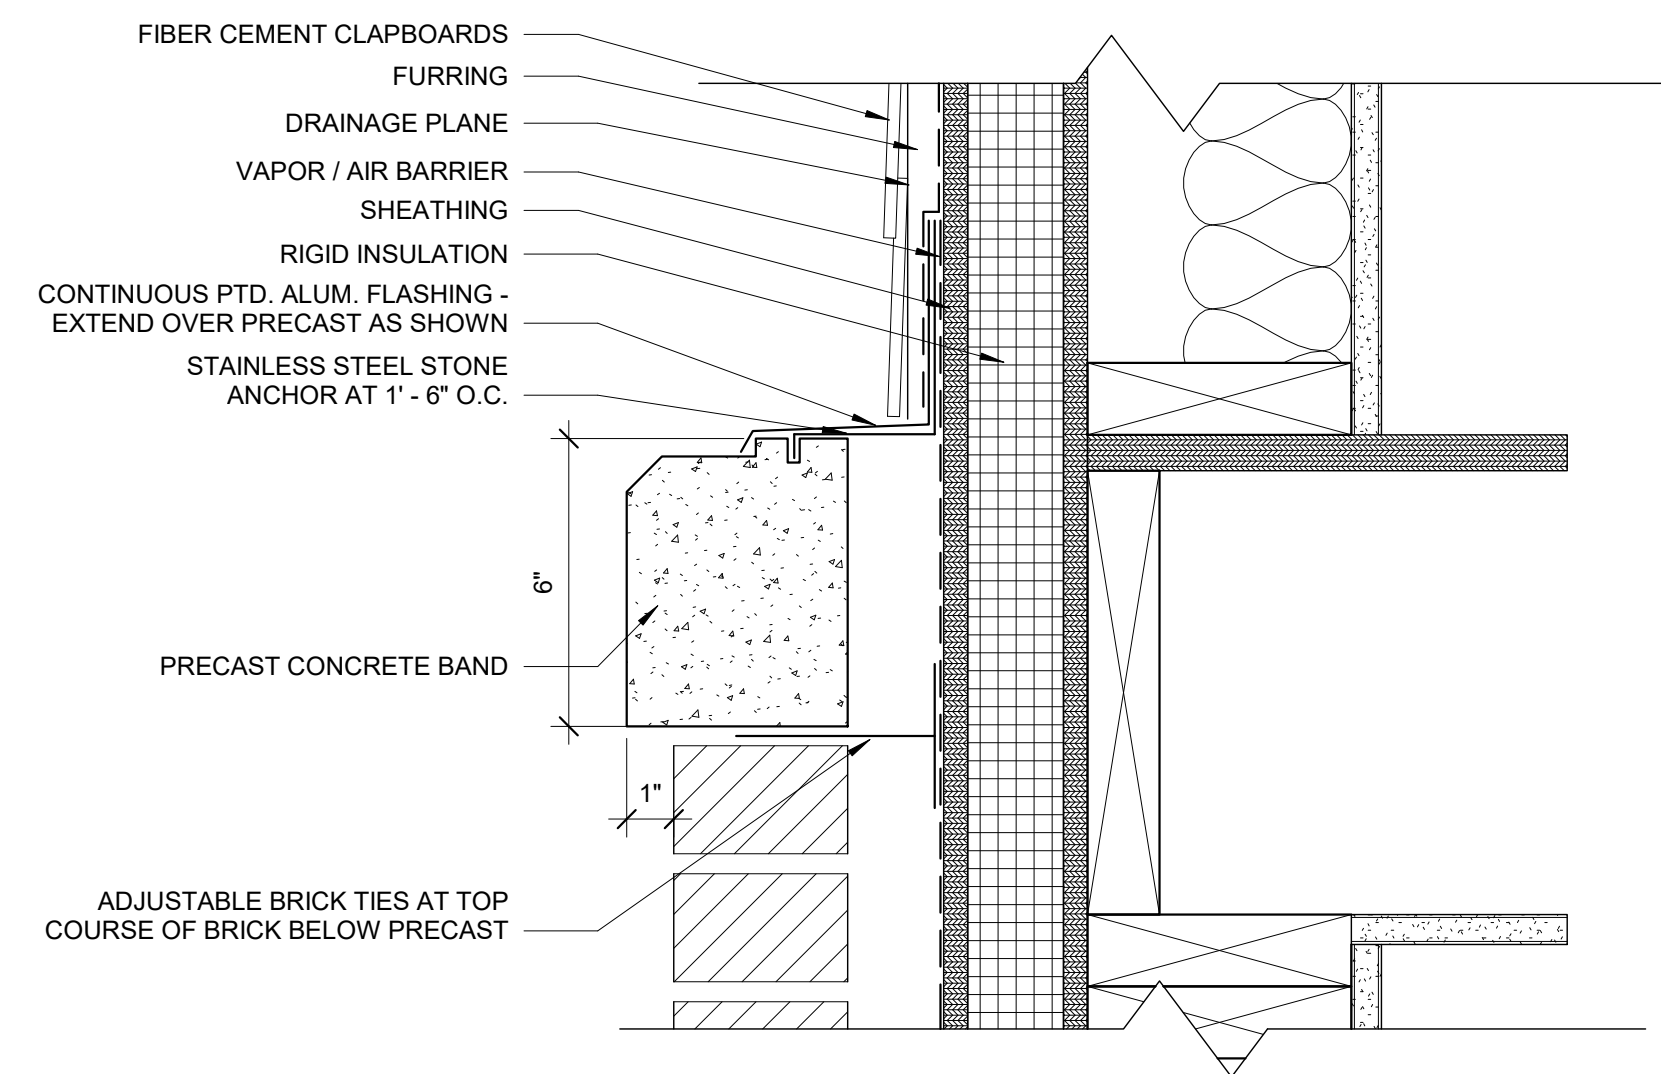

**5 | PRECAST BAND DETAIL**  
3" = 1'-0"

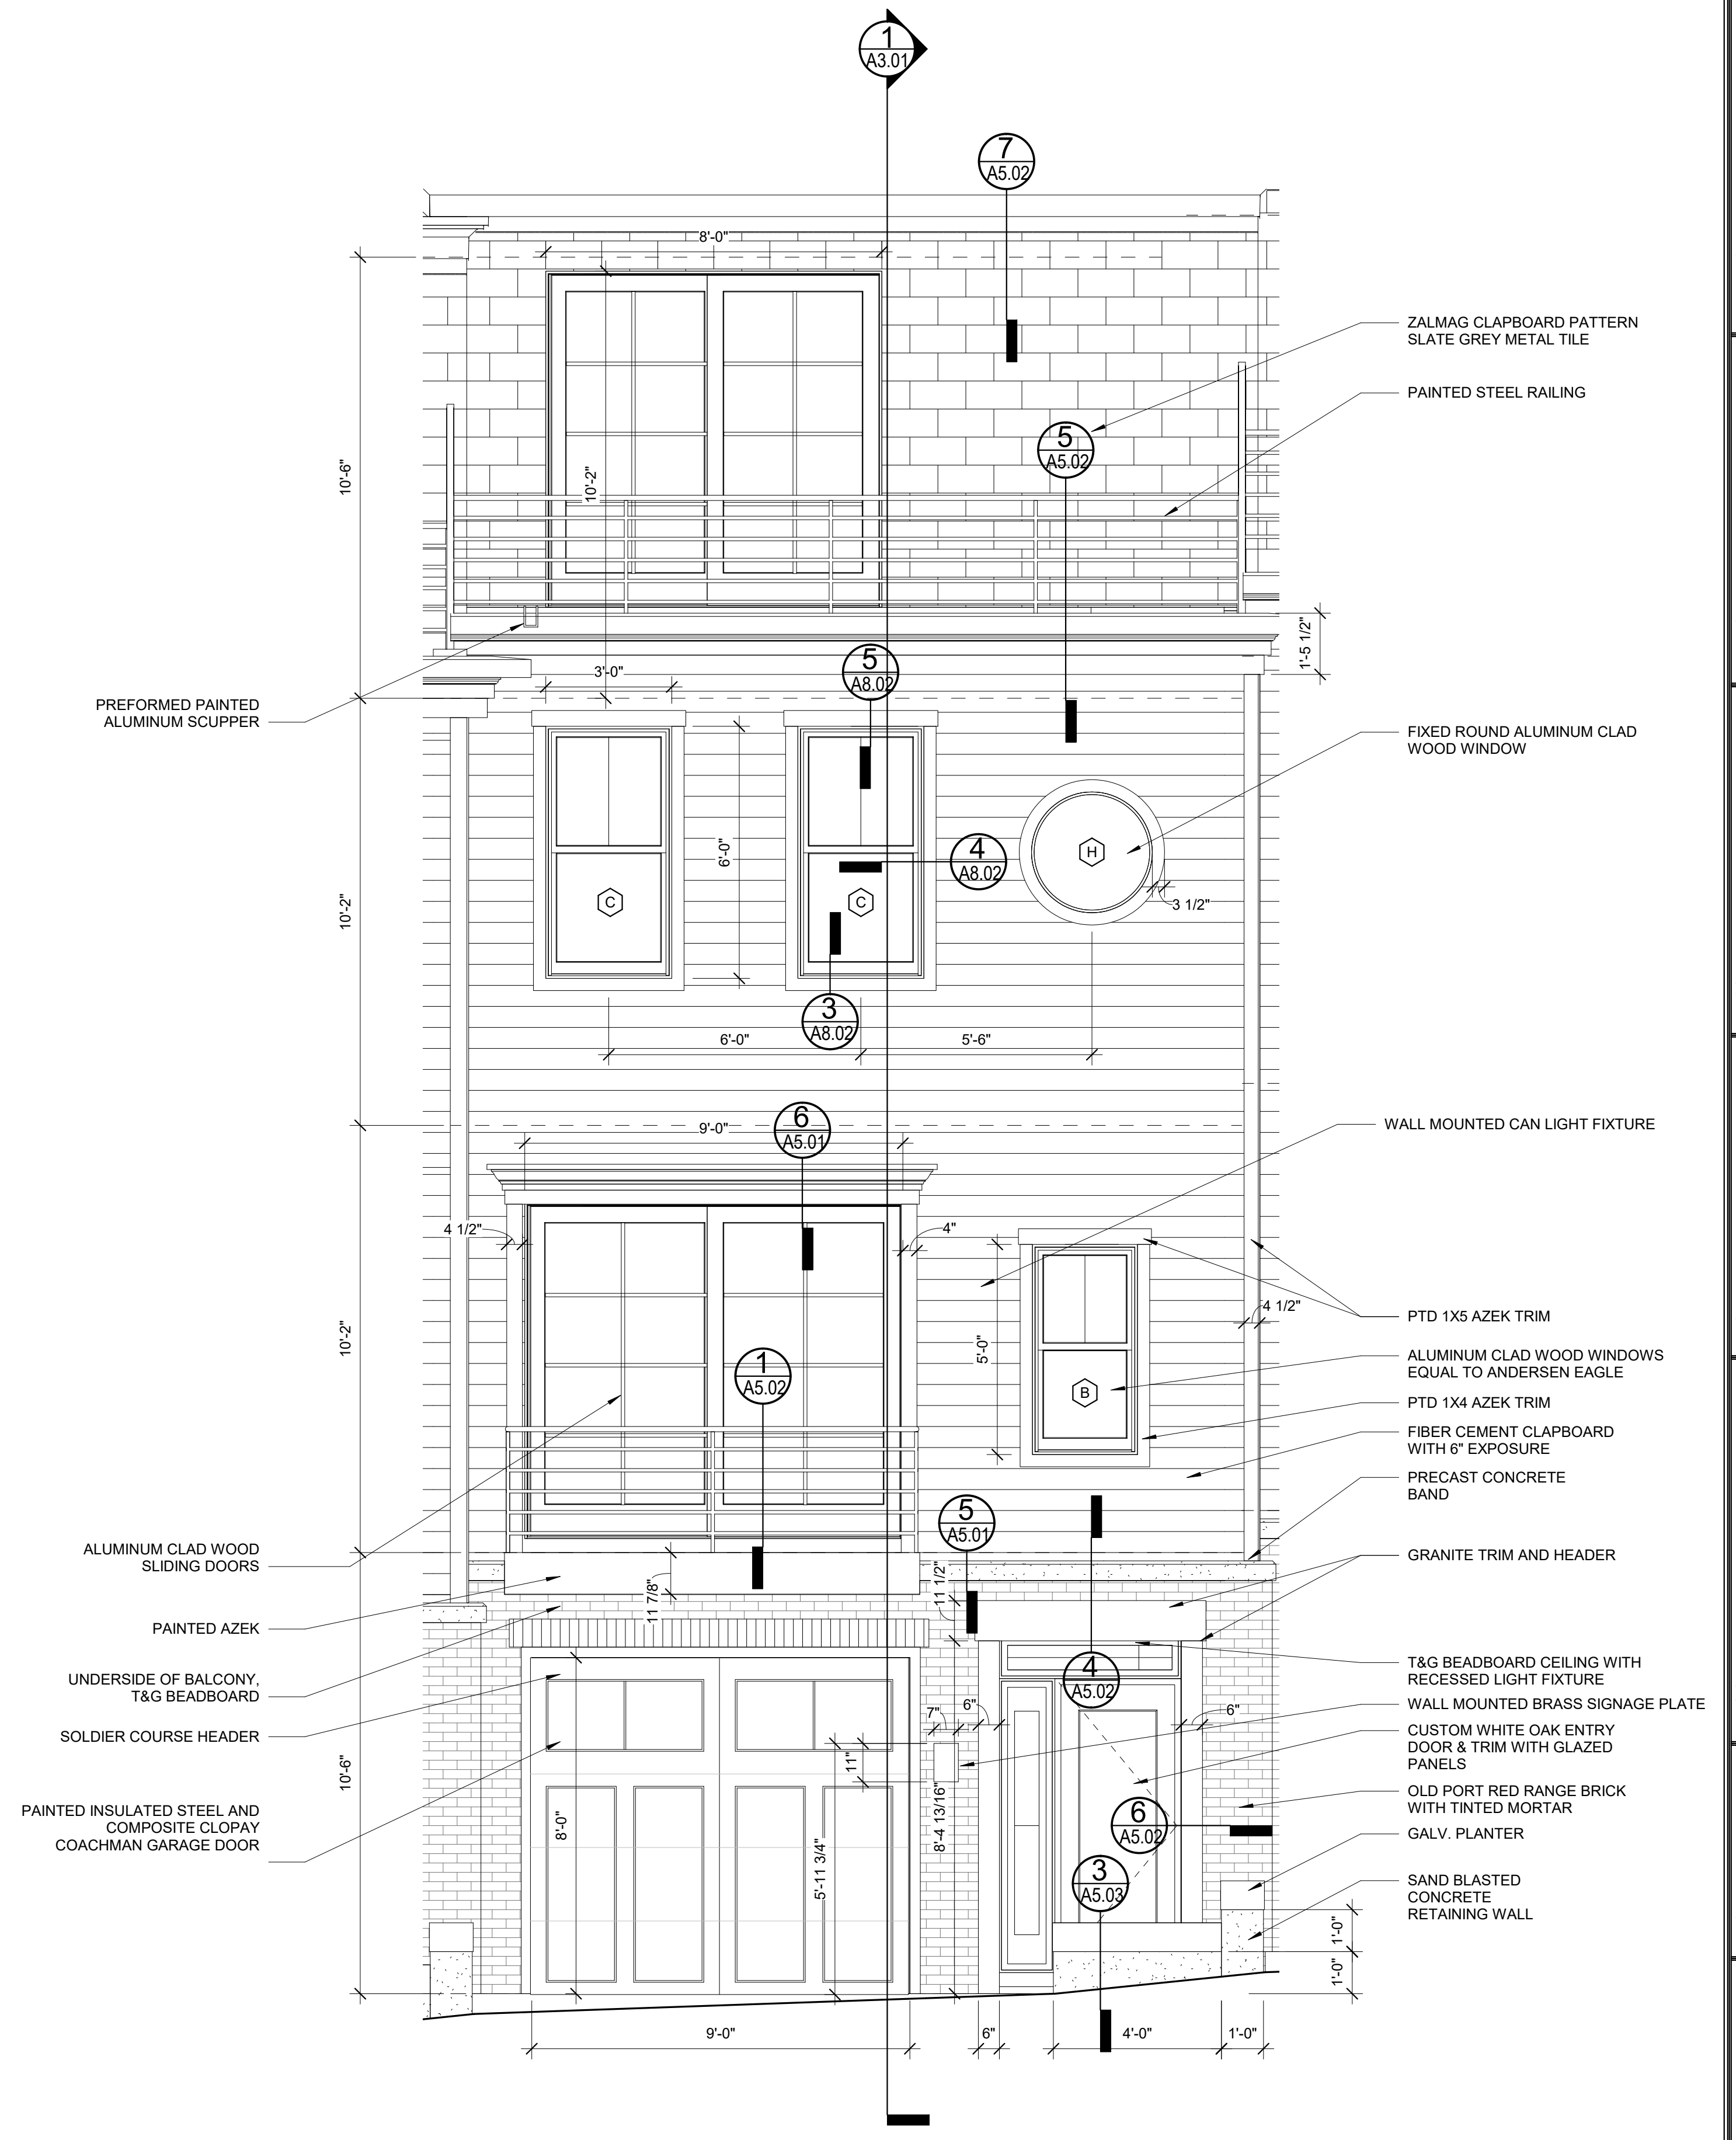

**1 | ENLARGED ENTRY ELEVATION**  
3/8" = 1'-0"