

BRAMHALL ROW


749 CONGRESS STREET PORTLAND, MAINE



DATE OF ISSUE

SUBMISSION - DATE
22 NOVEMBER 2016

TYP. UNIT NET SQUARE FOOTAGE
2,219 S.F. (x 7)
BUILDING GROSS SQUARE FOOTAGE
16,360 S.F.

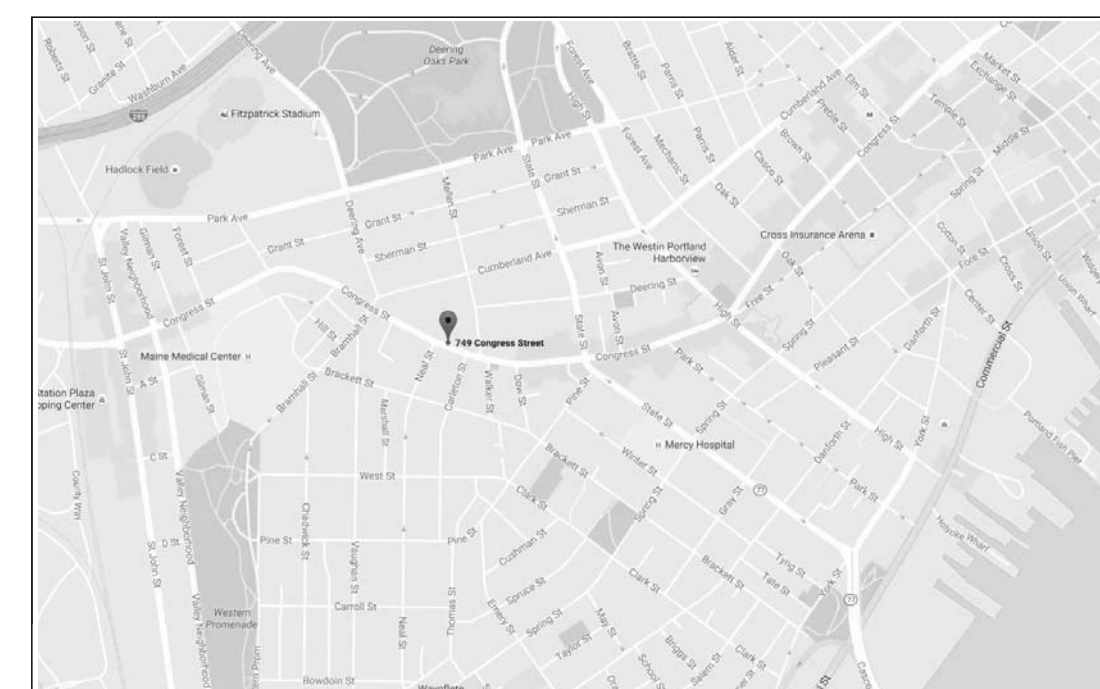

LOCATION MAP

NOT TO SCALE

DRAWING LIST

GENERAL		ARCHITECTURAL	
AC0.1	CODE SUMMARY	A1.01	1ST AND 2ND FLOOR PLANS
C1.1	SUBDIVISION RECORDING PLAT	A1.02	3RD AND 4TH FLOOR PLANS
C1.2	SITE	A1.03	ROOF PLAN
C1.3	EXISTING CONDITIONS & DEMOLITION PLAN	A2.01	BUILDING ELEVATIONS
C1.4	GRADING & UTILITIES PLAN	A3.01	BUILDING SECTION
C1.5	EROSION CONTROL PLAN, NOTES & DETAILS	A3.12	STAIR SECTIONS AND DETAILS
C1.6	LANDSCAPE PLAN NOTES & DETAILS	A4.00	WALL TYPES
C2.1	SITE DETAILS	A4.01	FLOOR, CEILING & ROOF TYPES
C2.2	SITE DETAILS	A5.01	ENLARGED ENTRY AND DETAILS
C2.3	SEWER AND STORMDRAIN P&P	A5.02	EXTERIOR DETAILS
		A5.03	EXTERIOR DETAILS
		A5.11	INTERIOR DETAILS
		A6.01	ENLARGED UNIT 1 PLANS
		A6.02	ENLARGED UNIT 2 PLANS
		A6.03	ENLARGED UNIT 3 PLANS
		A6.04	ENLARGED UNIT 4 PLANS
		A6.05	ENLARGED UNIT 5 PLANS
		A6.06	ENLARGED UNIT 6 PLANS
		A6.07	ENLARGED UNIT 7 PLANS
		A7.01	REFLECTED CEILING PLANS
		A7.02	REFLECTED CEILING PLANS
		A8.01	DOOR SCHEDULE
		A8.02	WINDOW SCHEDULE
STRUCTURAL			
S1.0	GENERAL NOTES		
S1.1	FOUNDATION PLAN		
S1.2	SECOND FLOOR FRAMING PLAN		
S1.3	THIRD FLOOR FRAMING PLAN		
S1.4	FOURTH FLOOR FRAMING PLAN		
S1.5	ROOF FRAMING PLAN		
S2.0	SECTIONS		
S2.1	SECTIONS		

Client:
Bramhall Row, LLC
47 Waites Landing Road
Falmouth, ME
04105

Civil Engineer:
Pinkham & Greer Consulting
28 Vannah Avenue
Portland, ME
04103
207.781.5242

Structural Engineer:
Structural Integrity
77 Oak Street
Portland, ME
04101
207.774.4614

Architect:
Archetype Architects
48 Union Wharf
Portland, ME
04101
207.772.6022