

Prepared For:
**Bramhall Row,
LLC**

Consultant:

Architect:
**ARCHETYPE
architects**
48 Union Wharf Portland, Maine 04101
(207) 772-6022 ARCHETYPE@ARCHETYPEPA.COM

Project:
BRAMHALL ROW
749 CONGRESS ST
PORTLAND, MAINE


Revisions:
1 Date 1 Revision 1

Scale:
1/4" = 1'-0"

Date:
JUNE 28, 2017

BUILDING SECTION

A3.01

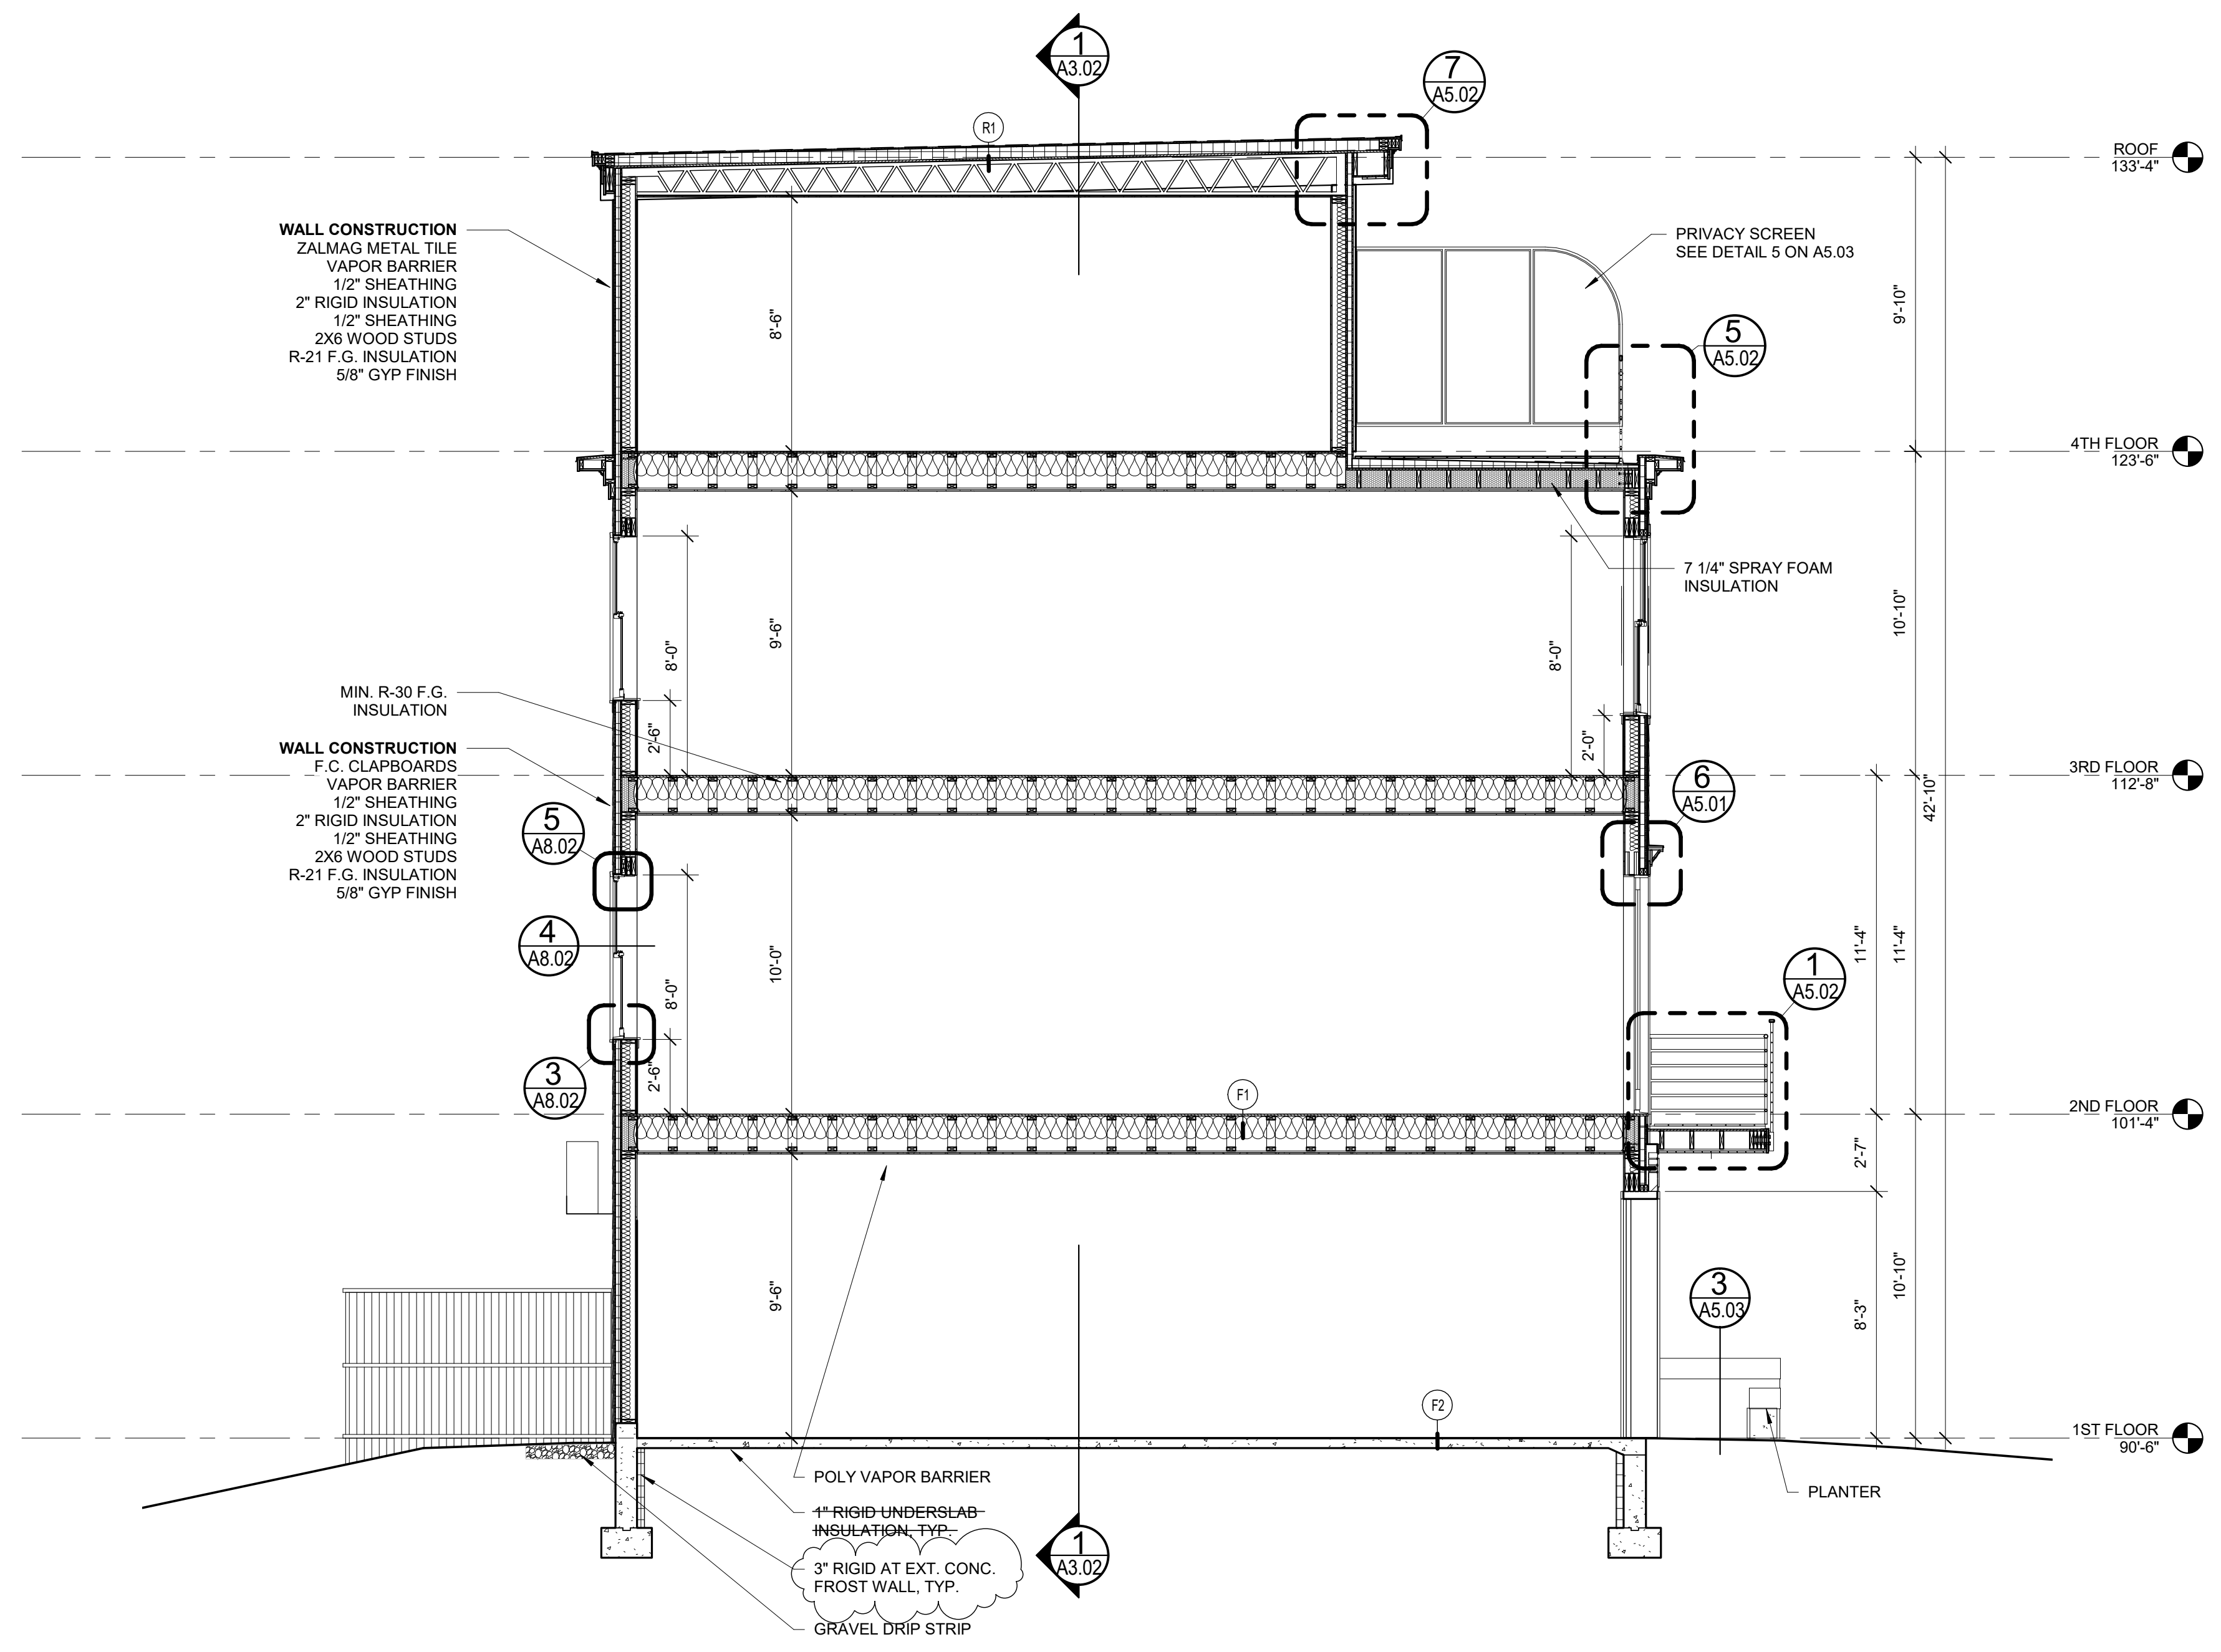

1 | BUILDING SECTION
1/4" = 1'-0"