

FIRST FLOOR PLAN
SCALE: 1/4"=1'-0"


WORK KEY NOTES

- ① DIMMER OVERRIDE SWITCH FOR ALL LIGHTING FIXTURES LOCATED IN LOBBY AREAS/CORRIDORS. COORDINATE FINAL SWITCH LOCATION WITH OWNER PRIOR TO ROUGH-IN.
- ② BATHROOM EXHAUST FAN TO BE WIRED FOR CONTINUOUS OPERATION WITH RAMP UP TO HIGH SPEED WHEN TRIGGERED BY LIGHT SWITCH.
- ③ FISH WIRE FROM BUILT IN BENCH IN QUEEN J UNIT ABOVE.
- ④ CONTRACTOR SHALL WALL MOUNT LED TAPE LIGHT DRIVER 0'-6" AFF BENEATH BANQUETTE. COORDINATE EXACT LOCATION WITH OWNER PRIOR TO ROUGH-IN.
- ⑤ CONTRACTOR SHALL PROVIDE RATED LIGHTING FIXTURE ENCLOSURE WHERE DOWNLIGHTS ARE LOCATED IN FIRE RATED CEILINGS: TENMAT MODEL *FF109X OR EQUAL.

WORK NOTES

- 1. ALL LIGHT FIXTURES SHOWN MOUNTED ON EXTERIOR WALLS SHALL BE SURFACE MOUNTED. CONTRACTOR SHALL PROVIDE WIREMOLD TO FEED THESE DEVICES. COORDINATE WITH ARCHITECT AND OWNER PRIOR TO ROUGH-IN.
- 2. ALL LIGHT FIXTURES MOUNTED ON EXPOSED BRICK SHALL BE SURFACE MOUNTED. CONTRACTOR SHALL PROVIDE WIREMOLD TO FEED THESE DEVICES. COORDINATE WITH ARCHITECT AND OWNER PRIOR TO ROUGH-IN.

PC COORDINATE PHOTOCELL LOCATION WITH ARCH AND OWNER PRIOR TO ROUGH-IN

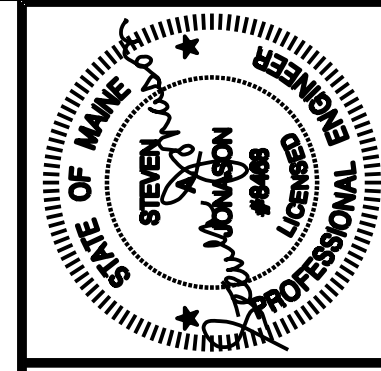

Prepared For:
747 CONGRESS LLC

Consulting Engineer:
BENNETT ENGINEERING
MECHANICAL • ELECTRICAL
00718659475

Architect:
ARCHETYPE architects
48 Union Wharf Portland, Maine 04101
(207) 772-6022 Fax (207) 772-4056

Project:
FRANCIS INN
749 CONGRESS ST
PORTLAND, ME 04102

Revisions:	4/06/17-FINAL REVISIONS

Date: 04/10/2017
Scale: As Noted

FIRST FLOOR LIGHTING PLAN
E1.1