


WORK KEY NOTES

- ① DIMMER OVERRIDE SWITCH FOR ALL LIGHTING FIXTURES LOCATED IN LOBBY AREAS/CORRIDORS. COORDINATE FINAL SWITCH LOCATION WITH OWNER PRIOR TO ROUGH-IN.
- ② BATHROOM EXHAUST FAN TO BE WIRED FOR CONTINUOUS OPERATION WITH RAMP UP TO HIGH SPEED WHEN TRIGGERED BY LIGHT SWITCH.


WORK NOTES

- 1. ALL LIGHT FIXTURES SHOWN MOUNTED ON EXTERIOR WALLS SHALL BE SURFACE MOUNTED. CONTRACTOR SHALL PROVIDE WIREMOLD TO FEED THESE DEVICES. COORDINATE WITH ARCHITECT AND OWNER PRIOR TO ROUGH-IN.
- 2. ALL LIGHT FIXTURES MOUNTED ON EXPOSED BRICK SHALL BE SURFACE MOUNTED. CONTRACTOR SHALL PROVIDE WIREMOLD TO FEED THESE DEVICES. COORDINATE WITH ARCHITECT AND OWNER PRIOR TO ROUGH-IN.

SECOND FLOOR PLAN
SCALE: 1/4"=1'-0"

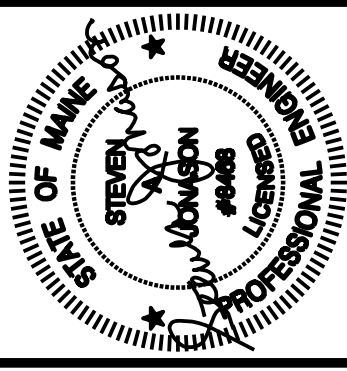

Prepared For:
747 CONGRESS LLC

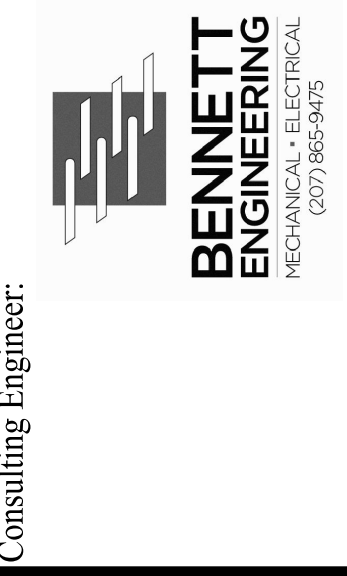

Consulting Engineer:
ARCHETYPE architects
48 Union Wharf Portland, Maine 04101
(207) 772-6022 Fax (207) 772-4056

Project:
FRANCIS INN
749 CONGRESS ST
PORTLAND, ME 04102

Revisions:
4/06/17-FINAL REVISIONS

Date: 04/10/2017
Scale: As Noted
SECOND FLOOR LIGHTING PLAN

E1.2