

WORK KEY NOTES


- ① DIMMER OVERRIDE SWITCH FOR ALL LIGHTING FIXTURES LOCATED IN LOBBY AREAS/CORRIDORS. COORDINATE FINAL SWITCH LOCATION WITH OWNER PRIOR TO ROUGH-IN.
- ② BATHROOM EXHAUST FAN TO BE WIRED FOR CONTINUOUS OPERATION WITH RAMP UP TO HIGH SPEED WHEN TRIGGERED BY LIGHT SWITCH.

WORK NOTES

1. ALL LIGHT FIXTURES SHOWN MOUNTED ON EXTERIOR WALLS SHALL BE SURFACE MOUNTED. CONTRACTOR SHALL PROVIDE WIREMOLD TO FEED THESE DEVICES. COORDINATE WITH ARCHITECT AND OWNER PRIOR TO ROUGH-IN.
2. ALL LIGHT FIXTURES MOUNTED ON EXPOSED BRICK SHALL BE SURFACE MOUNTED. CONTRACTOR SHALL PROVIDE WIREMOLD TO FEED THESE DEVICES. COORDINATE WITH ARCHITECT AND OWNER PRIOR TO ROUGH-IN.

THIRD FLOOR PLAN


SCALE: 1/4"=1'-0"

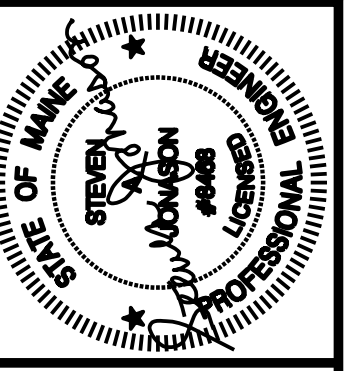

Prepared For:
**747 CONGRESS
LLC**



Consulting Engineer:

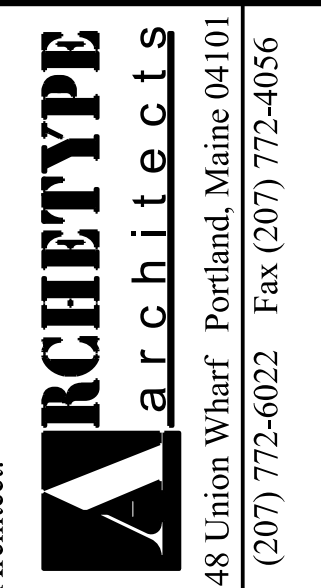

Architect:

Project:
FRANCIS INN

749 CONGRESS ST
PORTLAND, ME 04102

Revisions:
4/06/17-FINAL REVISIONS

Scale:
As Noted

Date:
04/10/2017

**THIRD FLOOR
LIGHTING PLAN**

E1.3