

WORK KEY NOTES


- 1 CONTRACTOR SHALL VERIFY RECEPT AND TV JACK LOCATION AND ELEVATION PRIOR TO ROUGH-IN.

WORK NOTES

1. THE FOLLOWING SYSTEMS ARE BY OTHERS: CABLE TV, TELEPHONE, AND CAMERAS. CONTRACTOR SHALL COORDINATE WITH SYSTEMS PROVIDER.
2. ALL RECEPTACLES SHOWN MOUNTED ON EXTERIOR WALLS SHALL BE SURFACE MOUNTED. CONTRACTOR SHALL PROVIDE WIREMOLD TO FEED THESE DEVICES. COORDINATE WITH ARCHITECT AND OWNER PRIOR TO ROUGH-IN.
3. ALL RECEPTACLES SHOWN MOUNTED ON EXPOSED BRICK SHALL BE SURFACE MOUNTED. CONTRACTOR SHALL PROVIDE WIREMOLD TO FEED THESE DEVICES. COORDINATE WITH ARCHITECT AND OWNER PRIOR TO ROUGH-IN.

SECOND FLOOR PLAN


SCALE: 1/4"=1'-0"

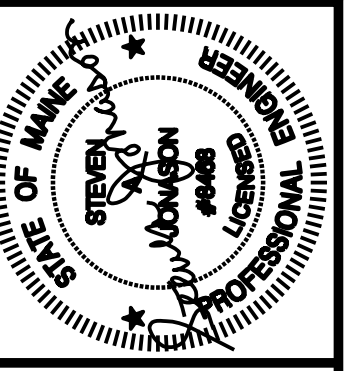

Prepared For:
747 CONGRESS LLC



Consulting Engineer:

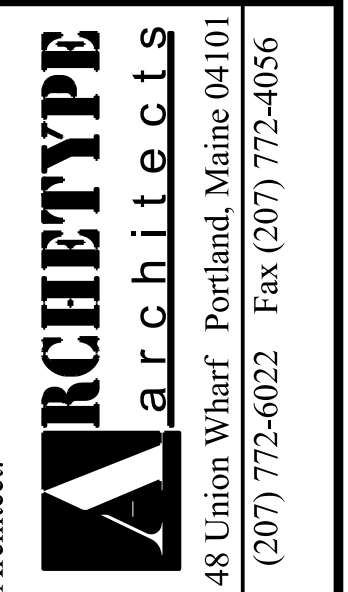

Architect:
FRANCIS INN
749 CONGRESS ST
PORTLAND, ME 04102

Project:

Revisions:	Date:	Scale:
4/06/17-FINAL REVISIONS	04/10/2017	As Noted

**SECOND FLOOR
POWER PLAN**

E2.2