

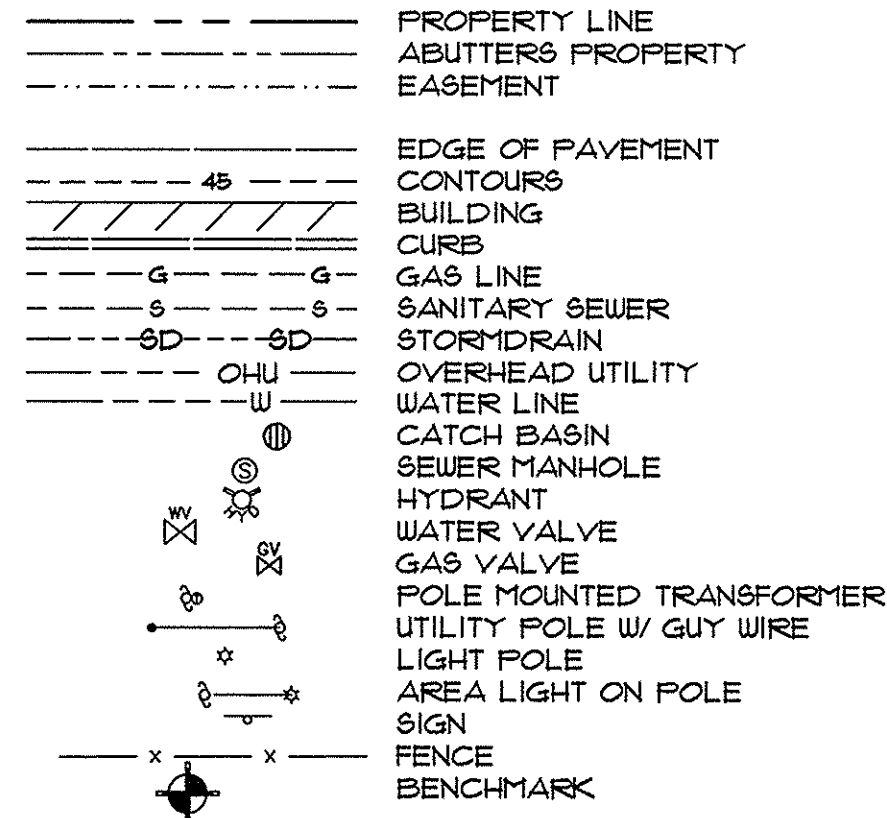
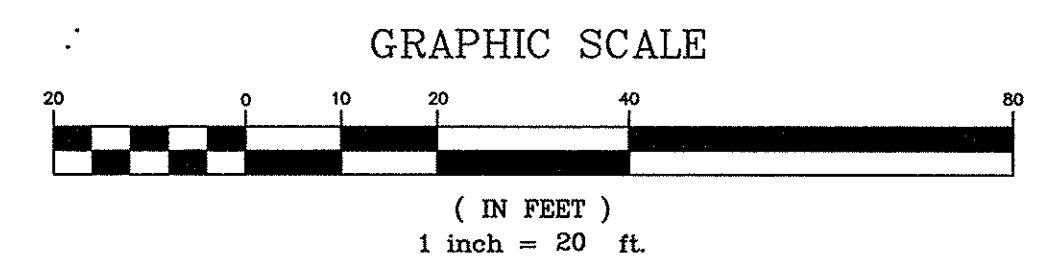
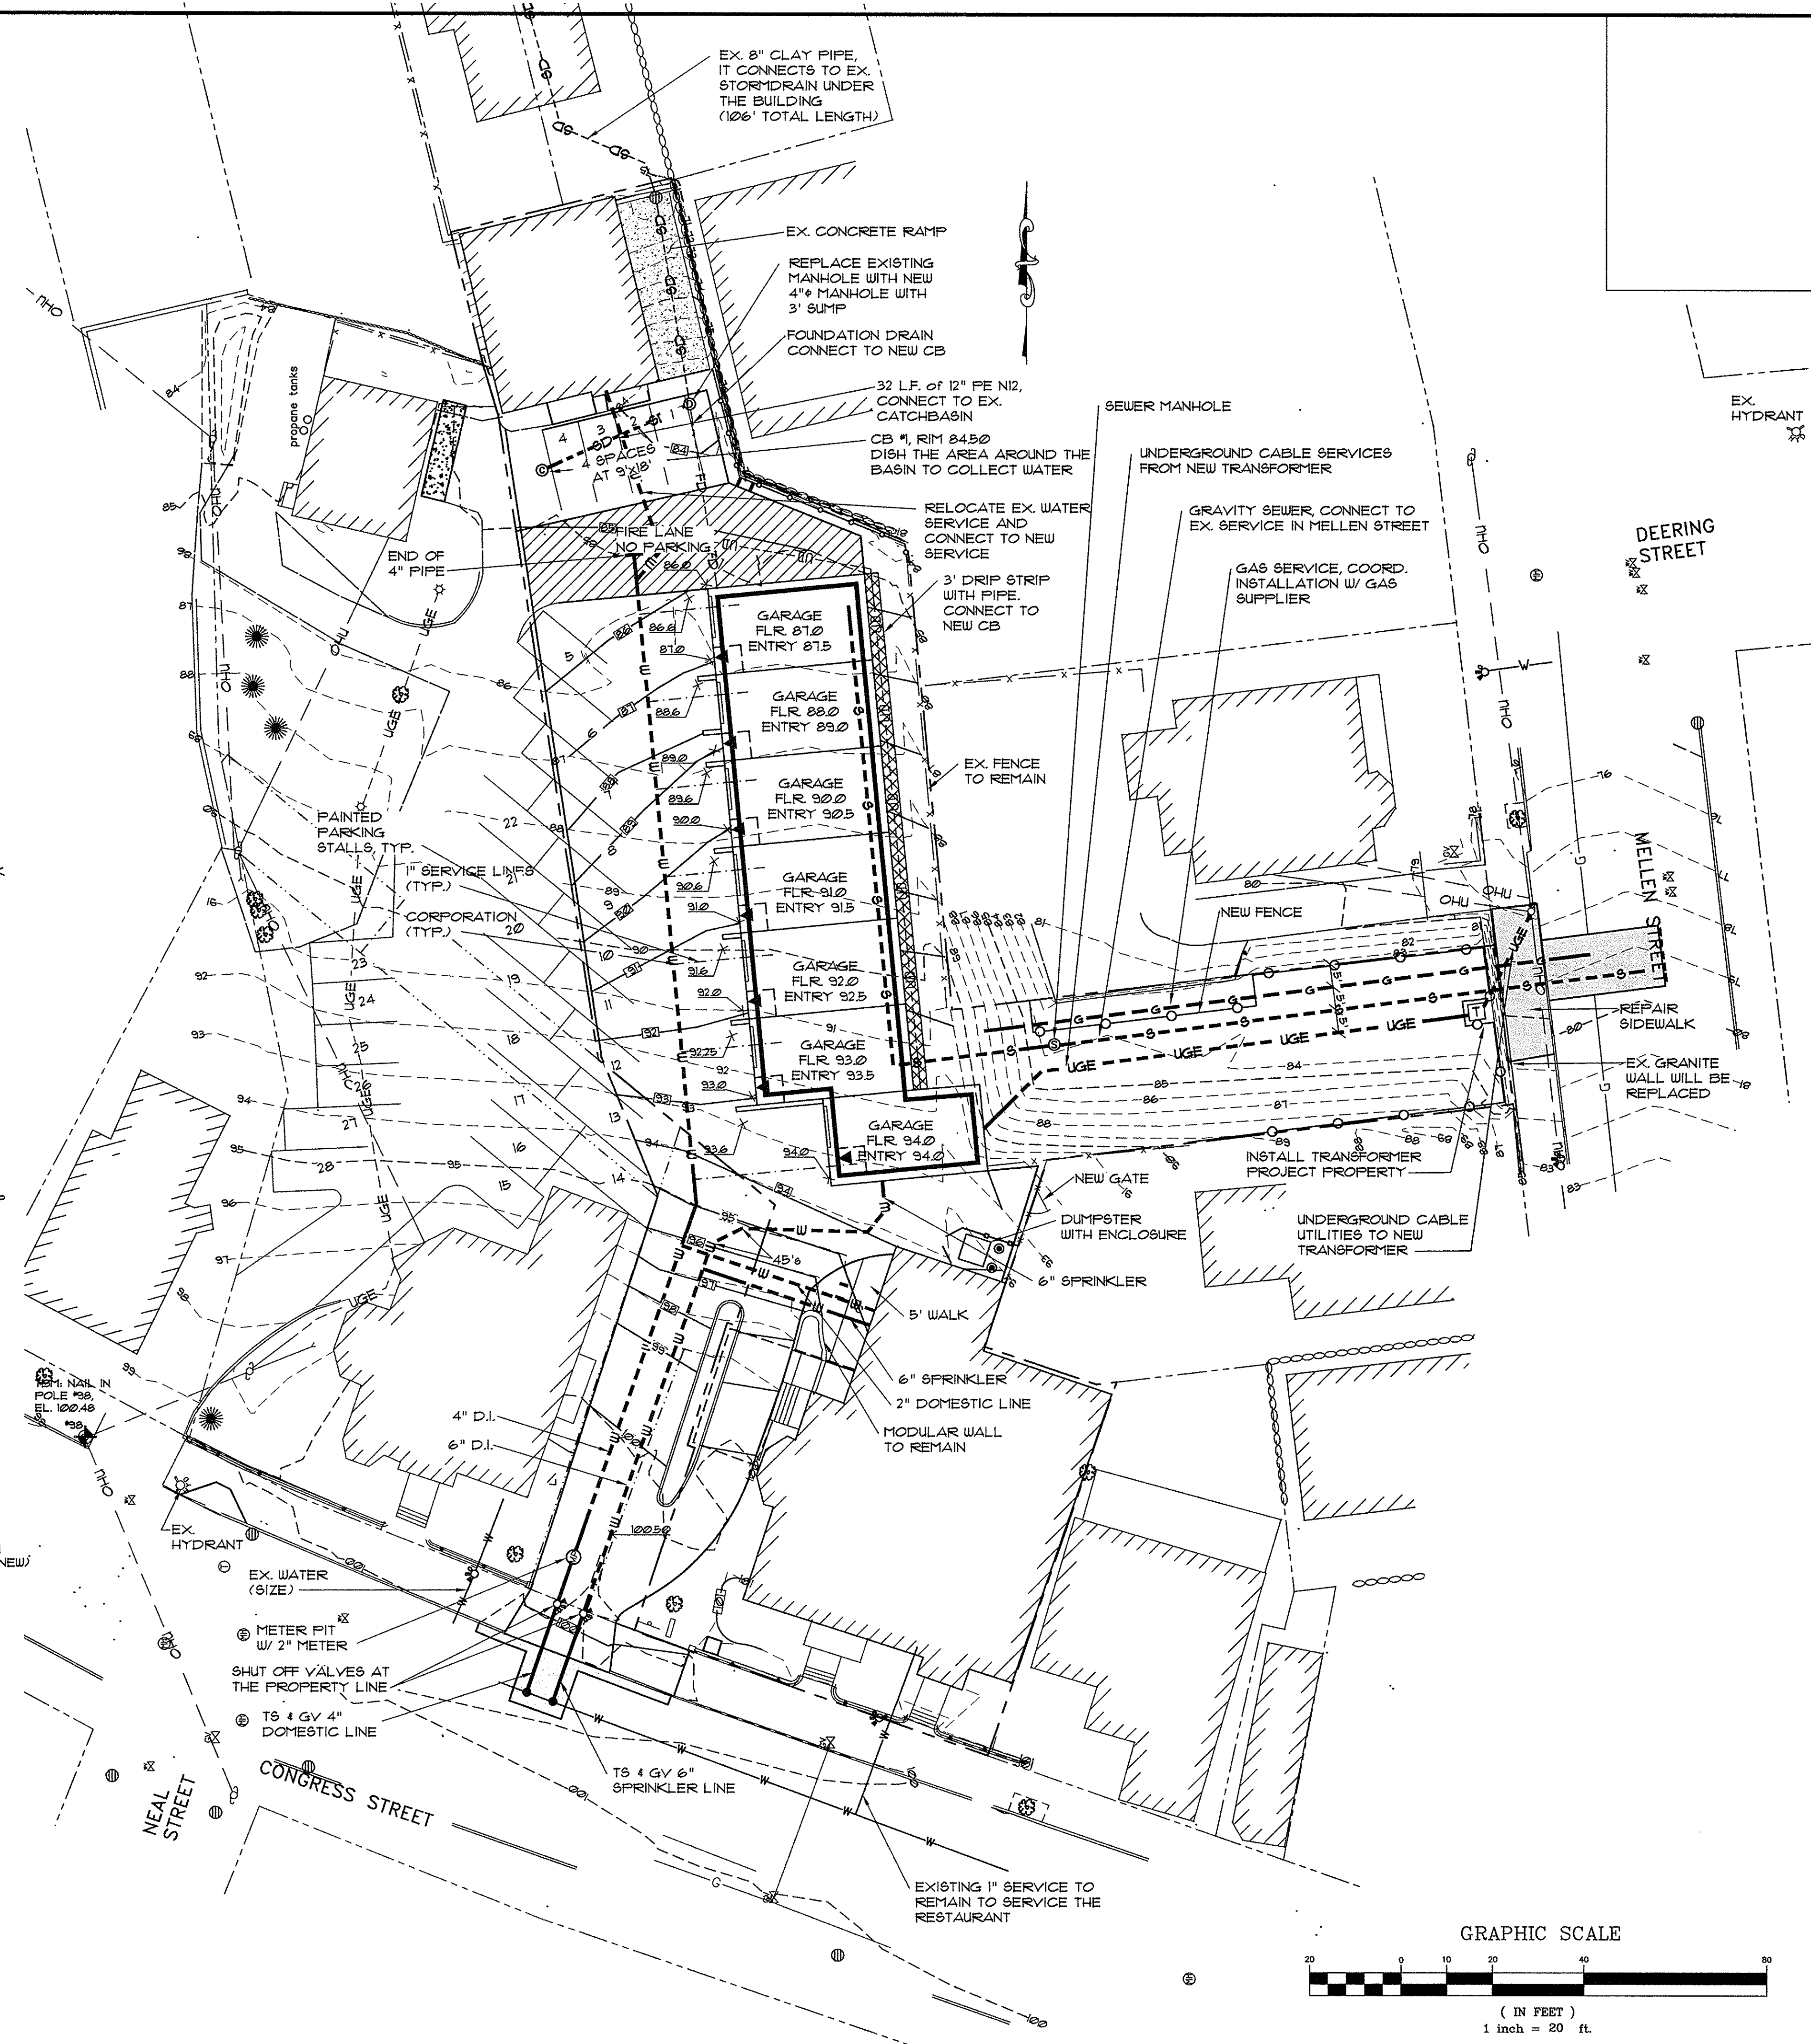


LEGEND


EXISTING

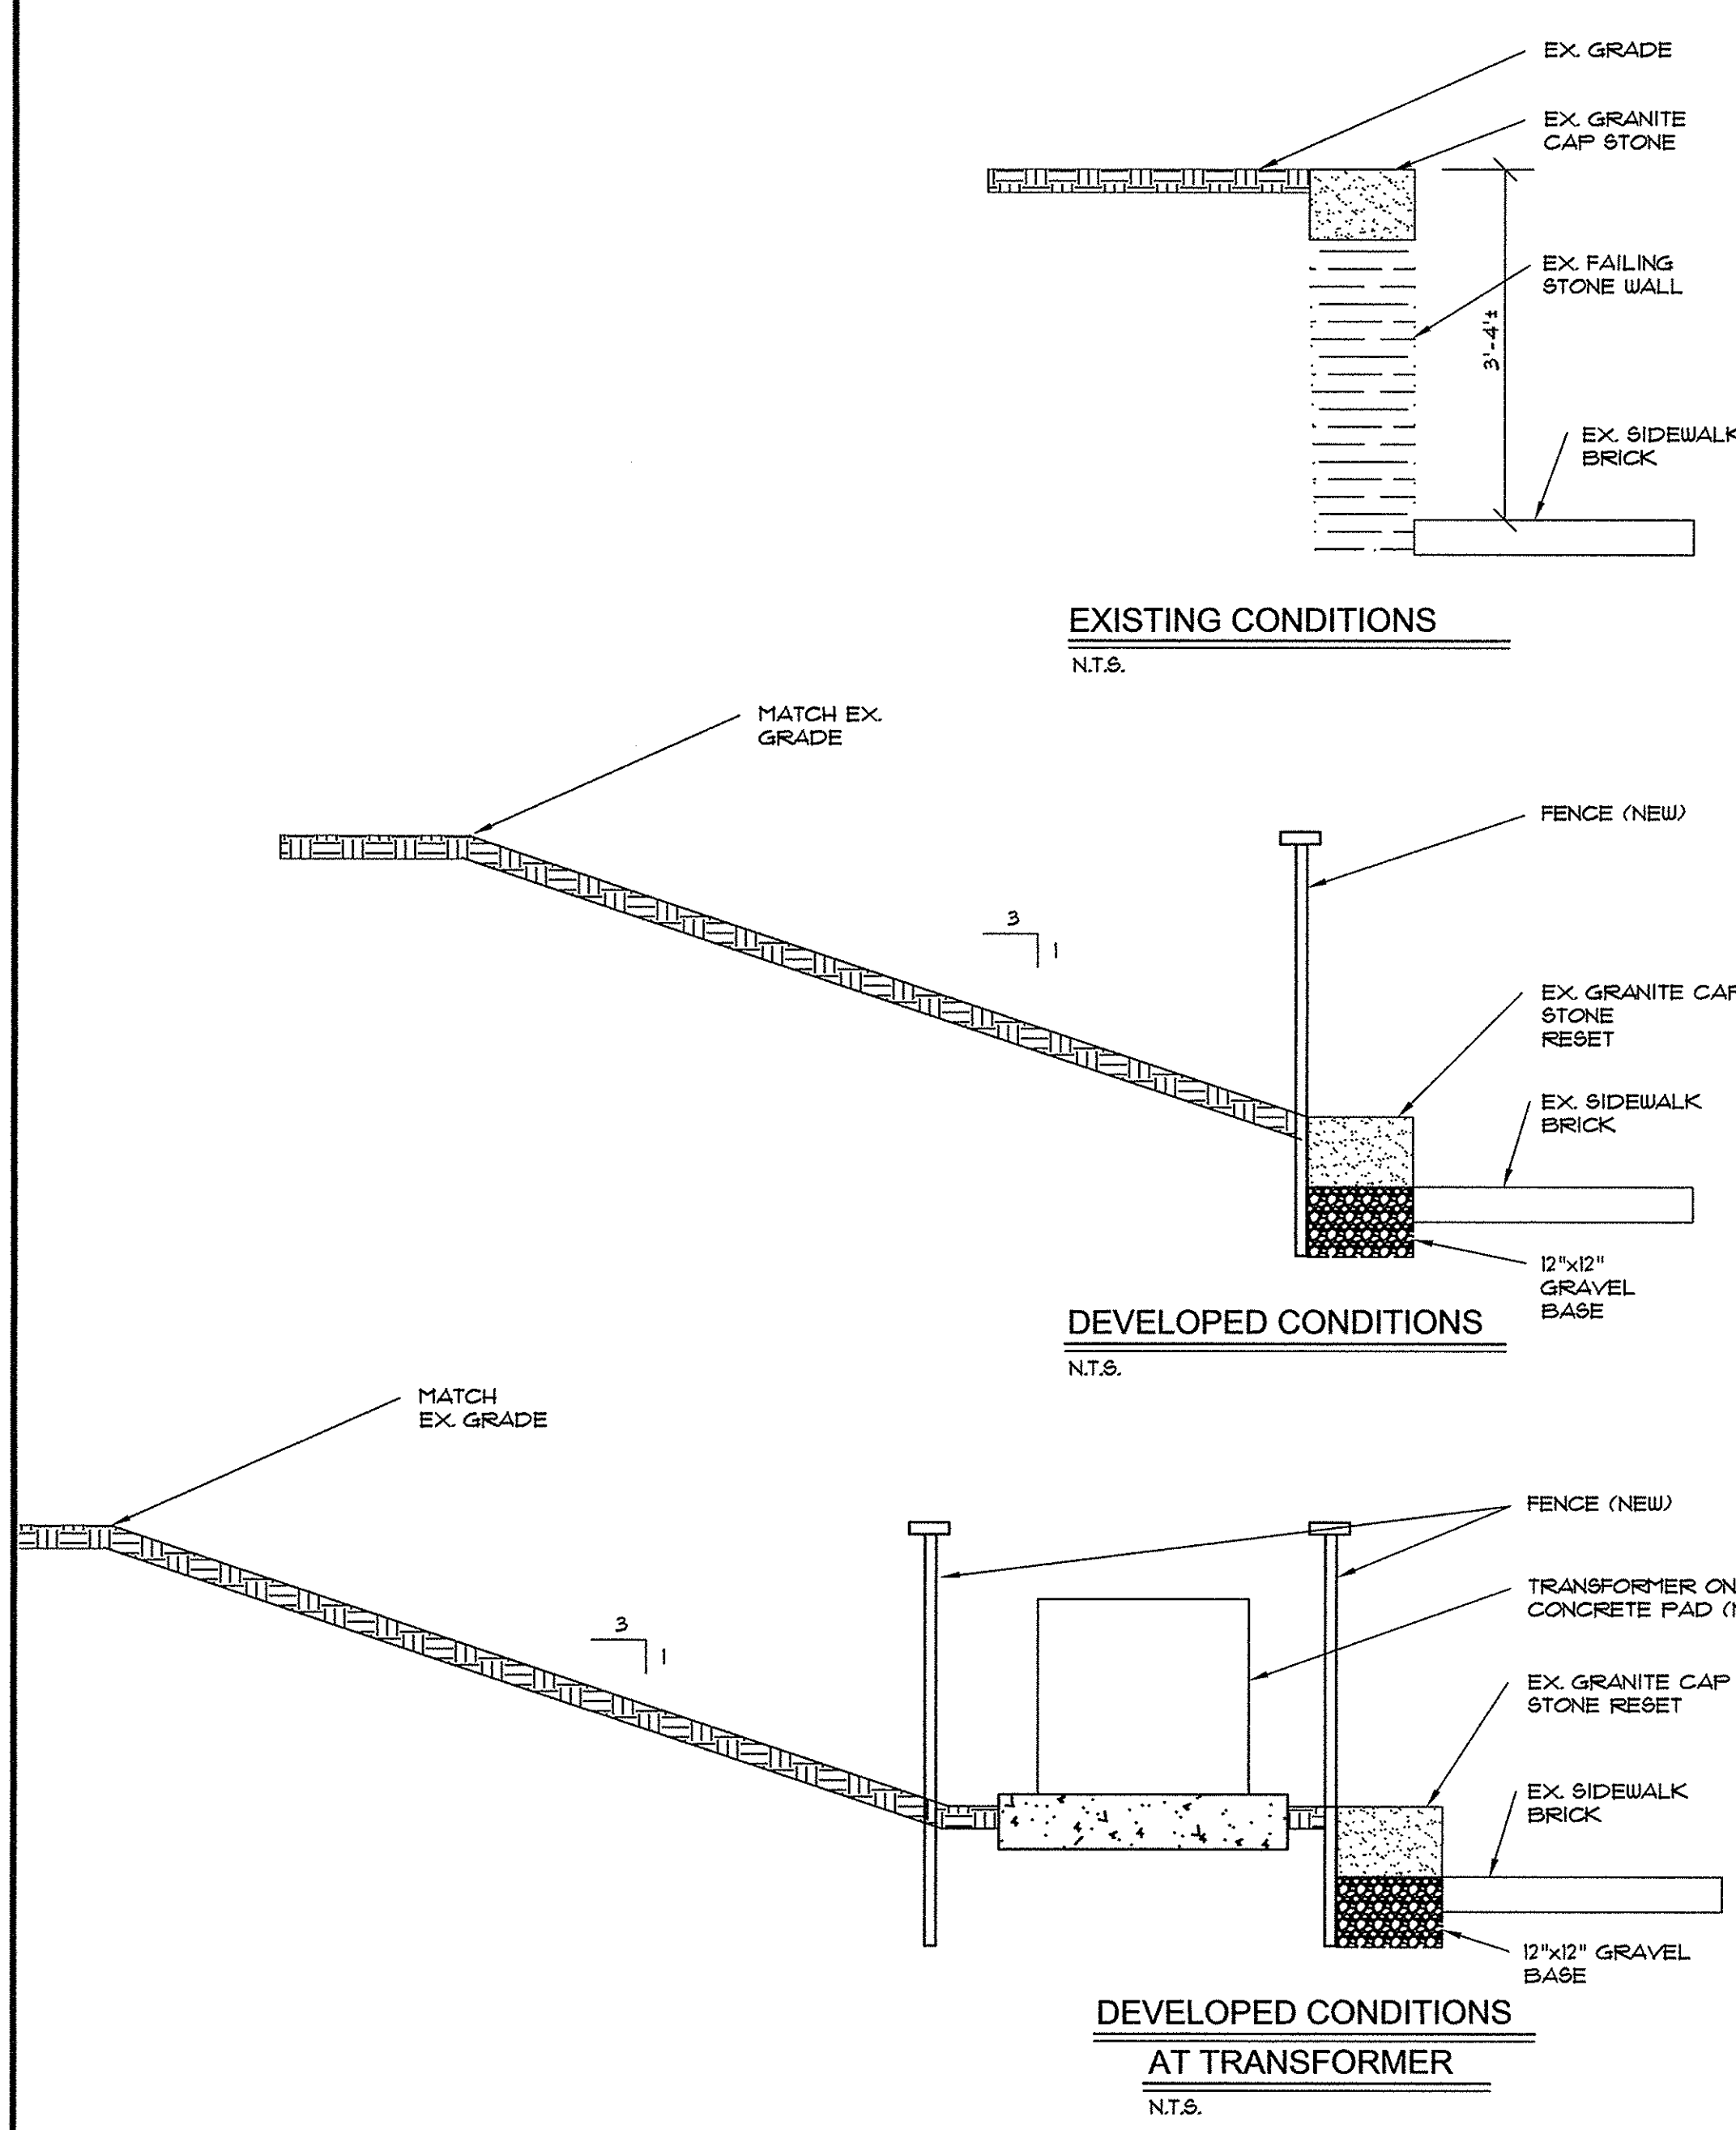

PROPOSED

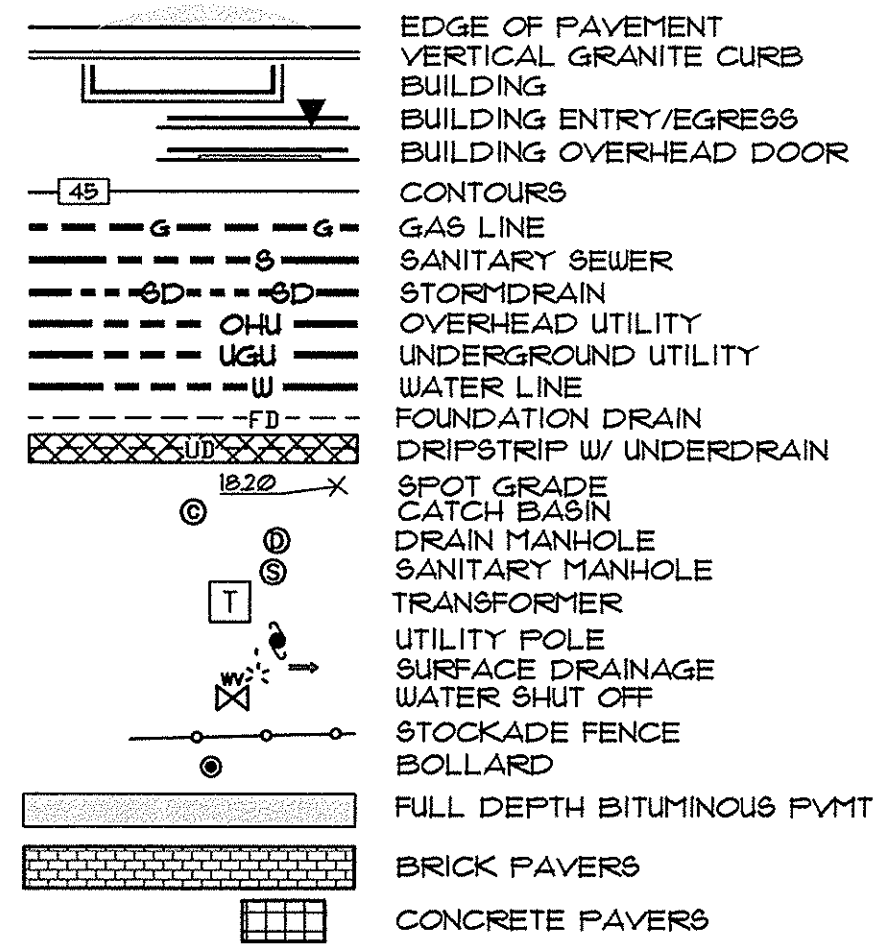

PINKHAM & GREER
CIVIL ENGINEERS
29 WILLOW AVE. PORTLAND, ME. 04103
TEL: 207/761-9454 FAX: 207/761-9450

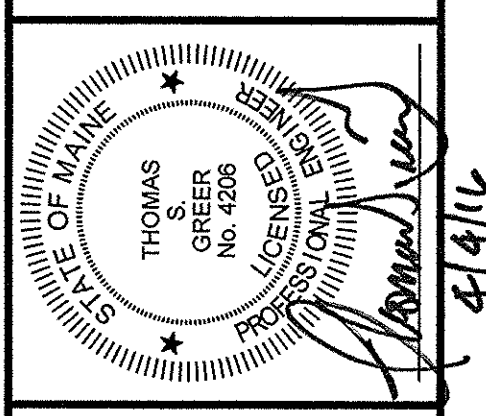

REV.	DATE	DESCRIPTION

APPLICANT: DENOVO, LLC
47 WAITES LANDING ROAD
FALMOUTH, MAINE

SCALE: AS SHOWN
DATE: FEBRUARY 22, 2016
PROJECT: 15156

DRN BY: JDC
DESIGN BY: TSG
CHK BY: TSG

749 CONGRESS STREET
749 CONGRESS STREET
PORTLAND, MAINE

GRADING & UTILITIES PLAN

C1.4