

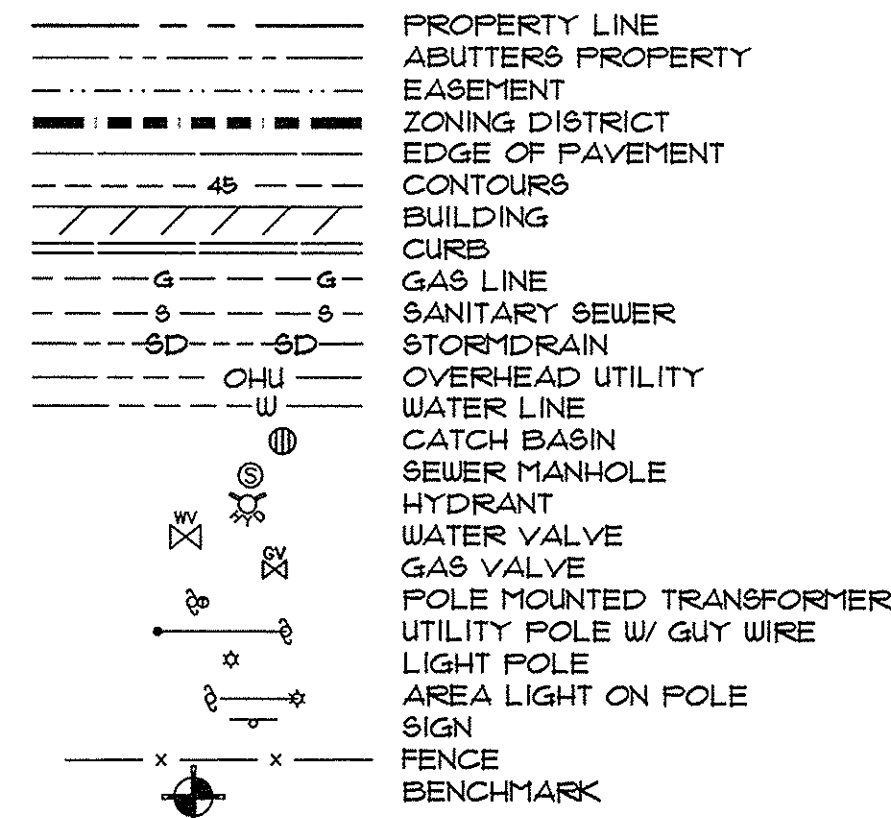
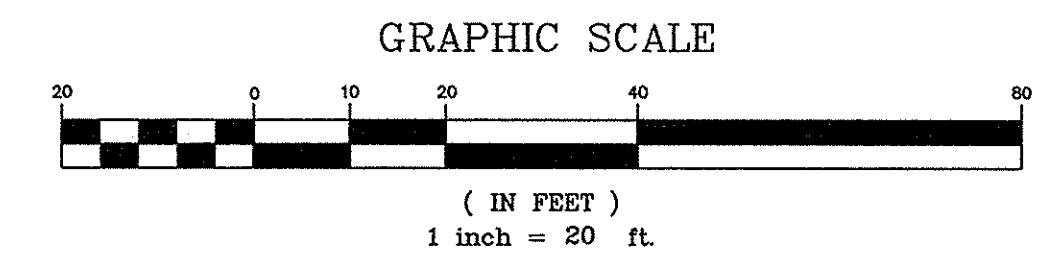


**LEGEND**

**EXISTING**

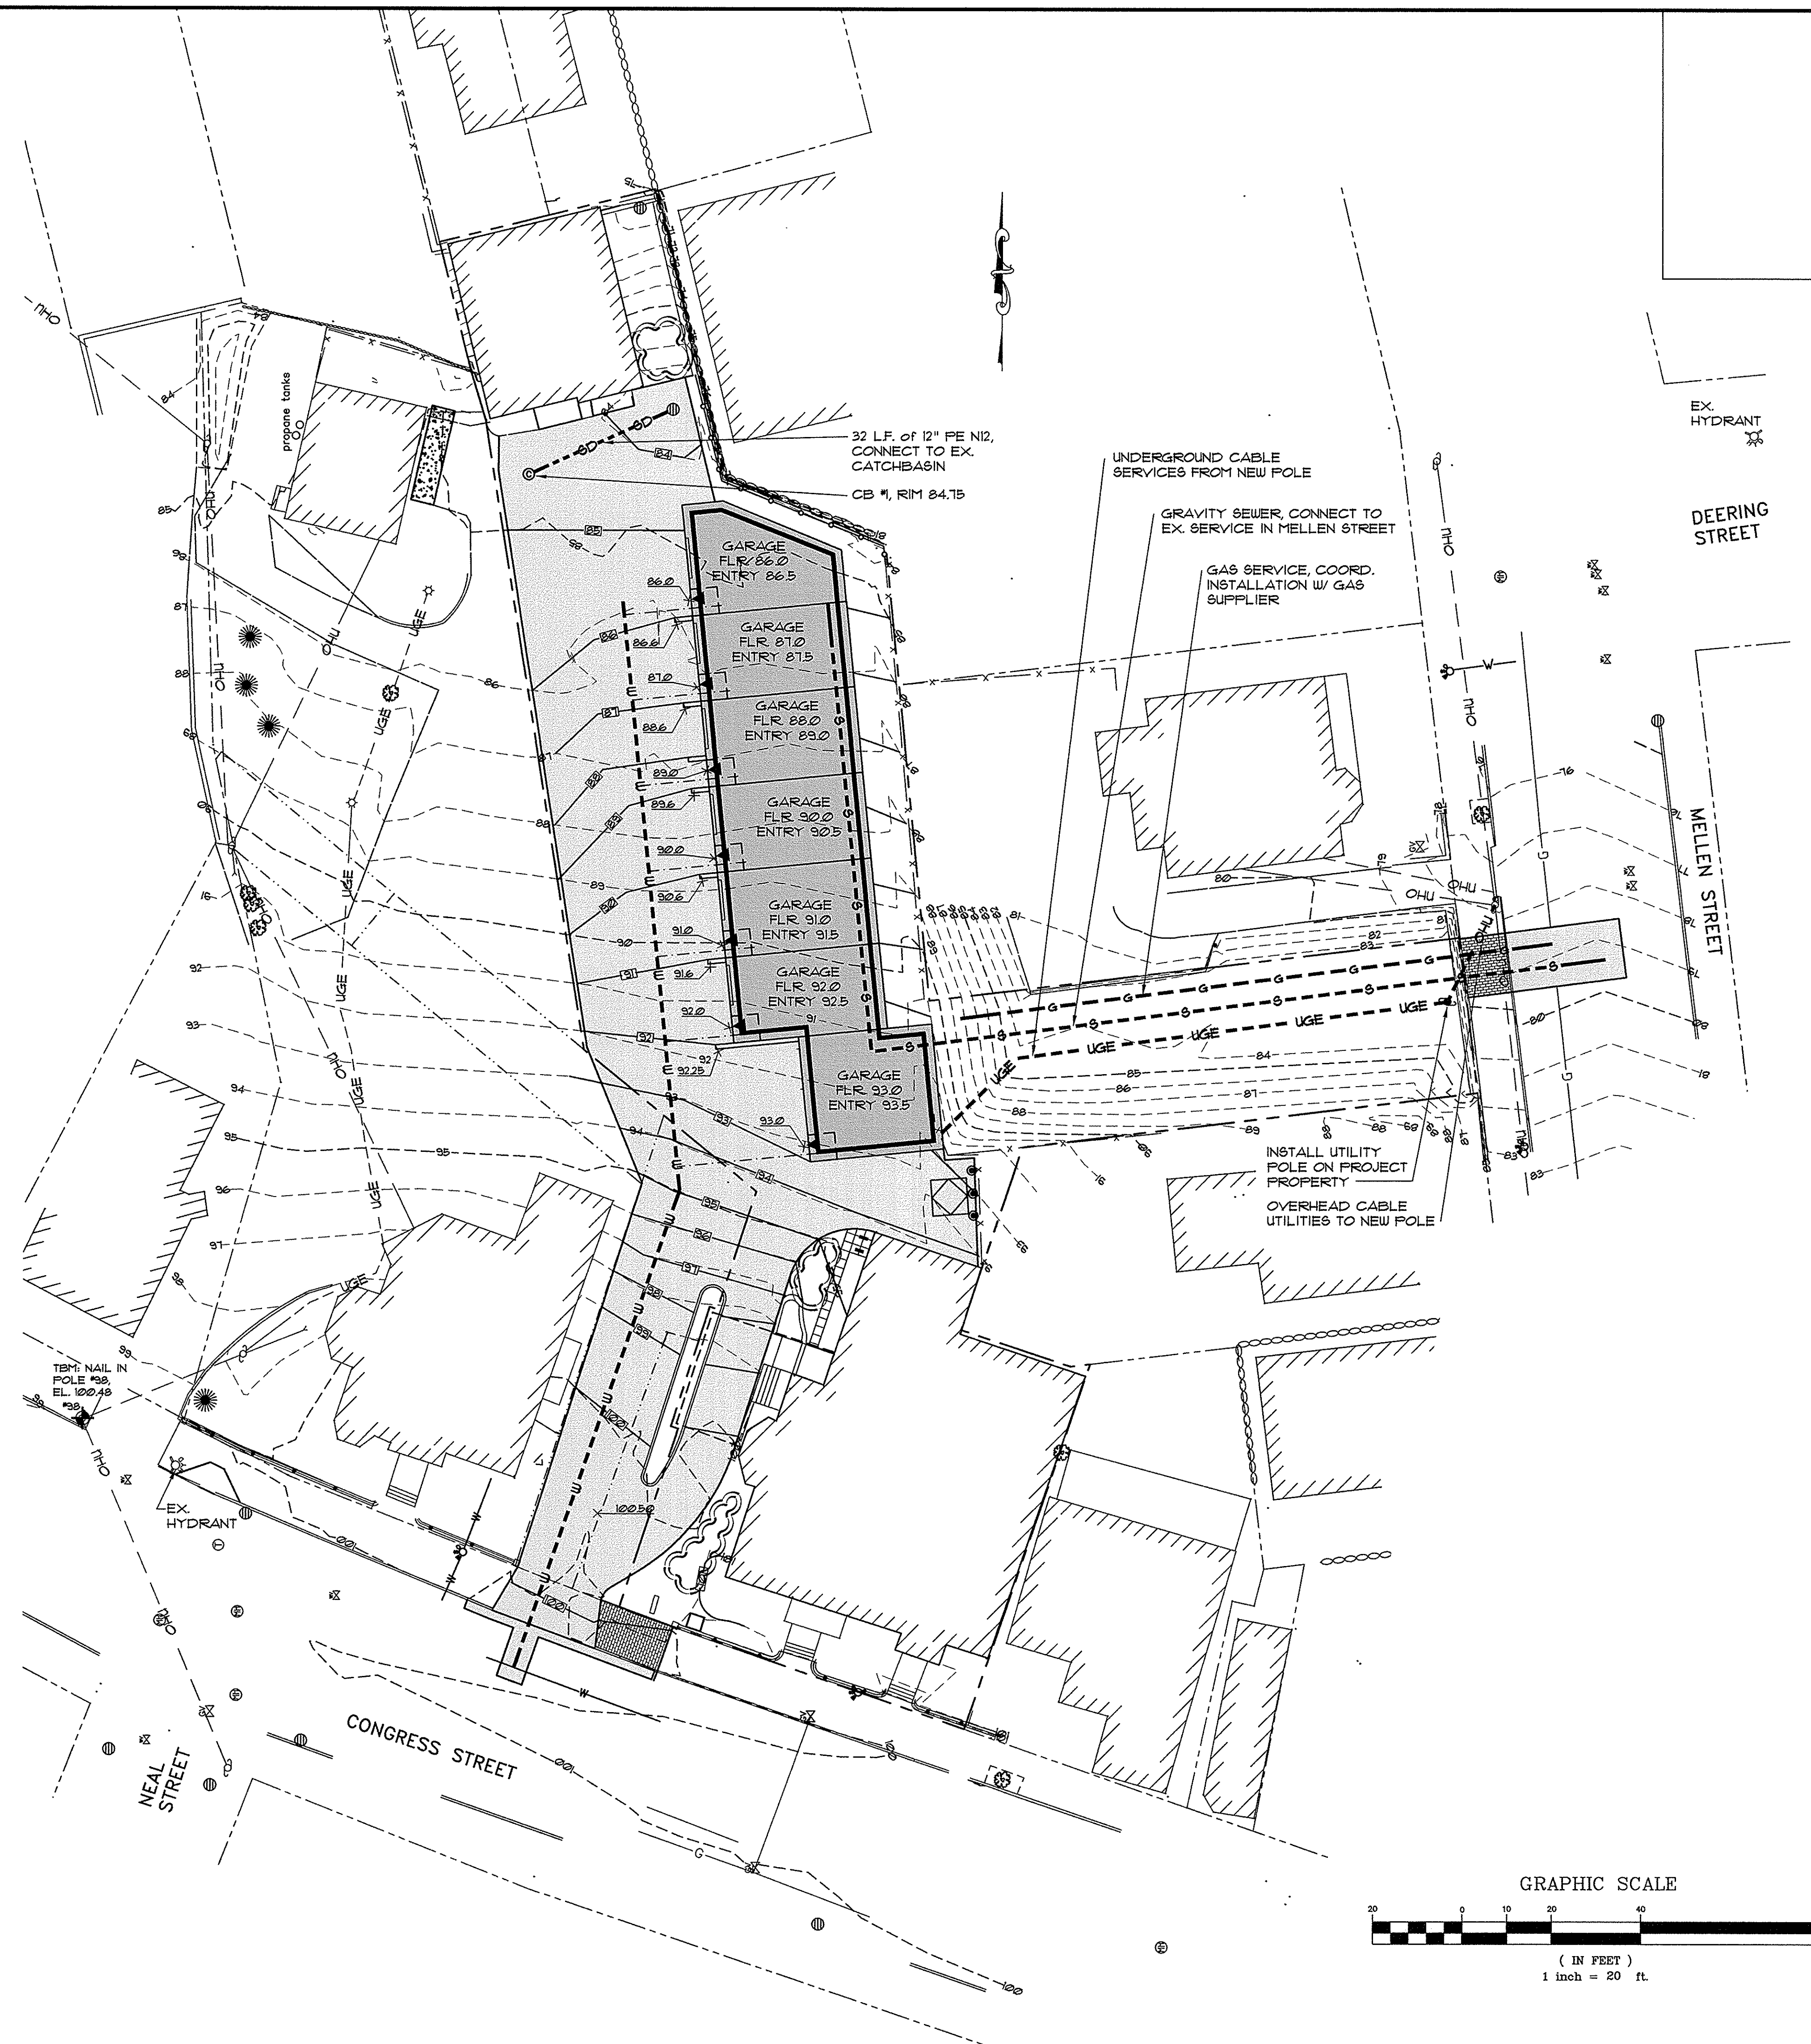

**PROPOSED**

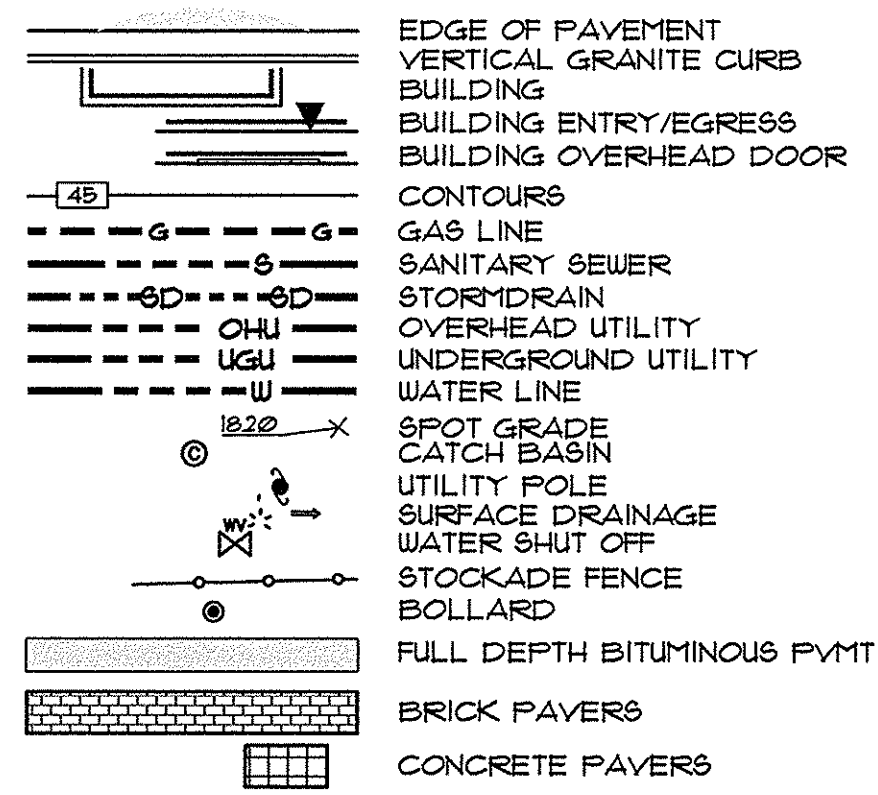

**PINKHAM & GREER**  
**CIVIL ENGINEERS**  
 28 WILMUT AVE. PORTLAND, ME. 04103  
 TEL: 207/616-3542 FAX: 207/616-1426

REV.	DATE	DESCRIPTION

APPLICANT: DENOVO, LLC  
 47 WAITES LANDING ROAD  
 FALMOUTH, MAINE

SCALE: AS SHOWN  
 DATE: FEBRUARY 22, 2016  
 PROJECT: 15166

DRN BY: JDC  
 DESG BY: TSG  
 CHK BY: TSG

749 CONGRESS STREET  
 749 CONGRESS STREET  
 PORTLAND, MAINE

**GRADING & UTILITIES PLAN**

**C1.4**