




Reviewed for Code Compliance  
Inspections Division  
Approved with Conditions

Date: 02/13/15

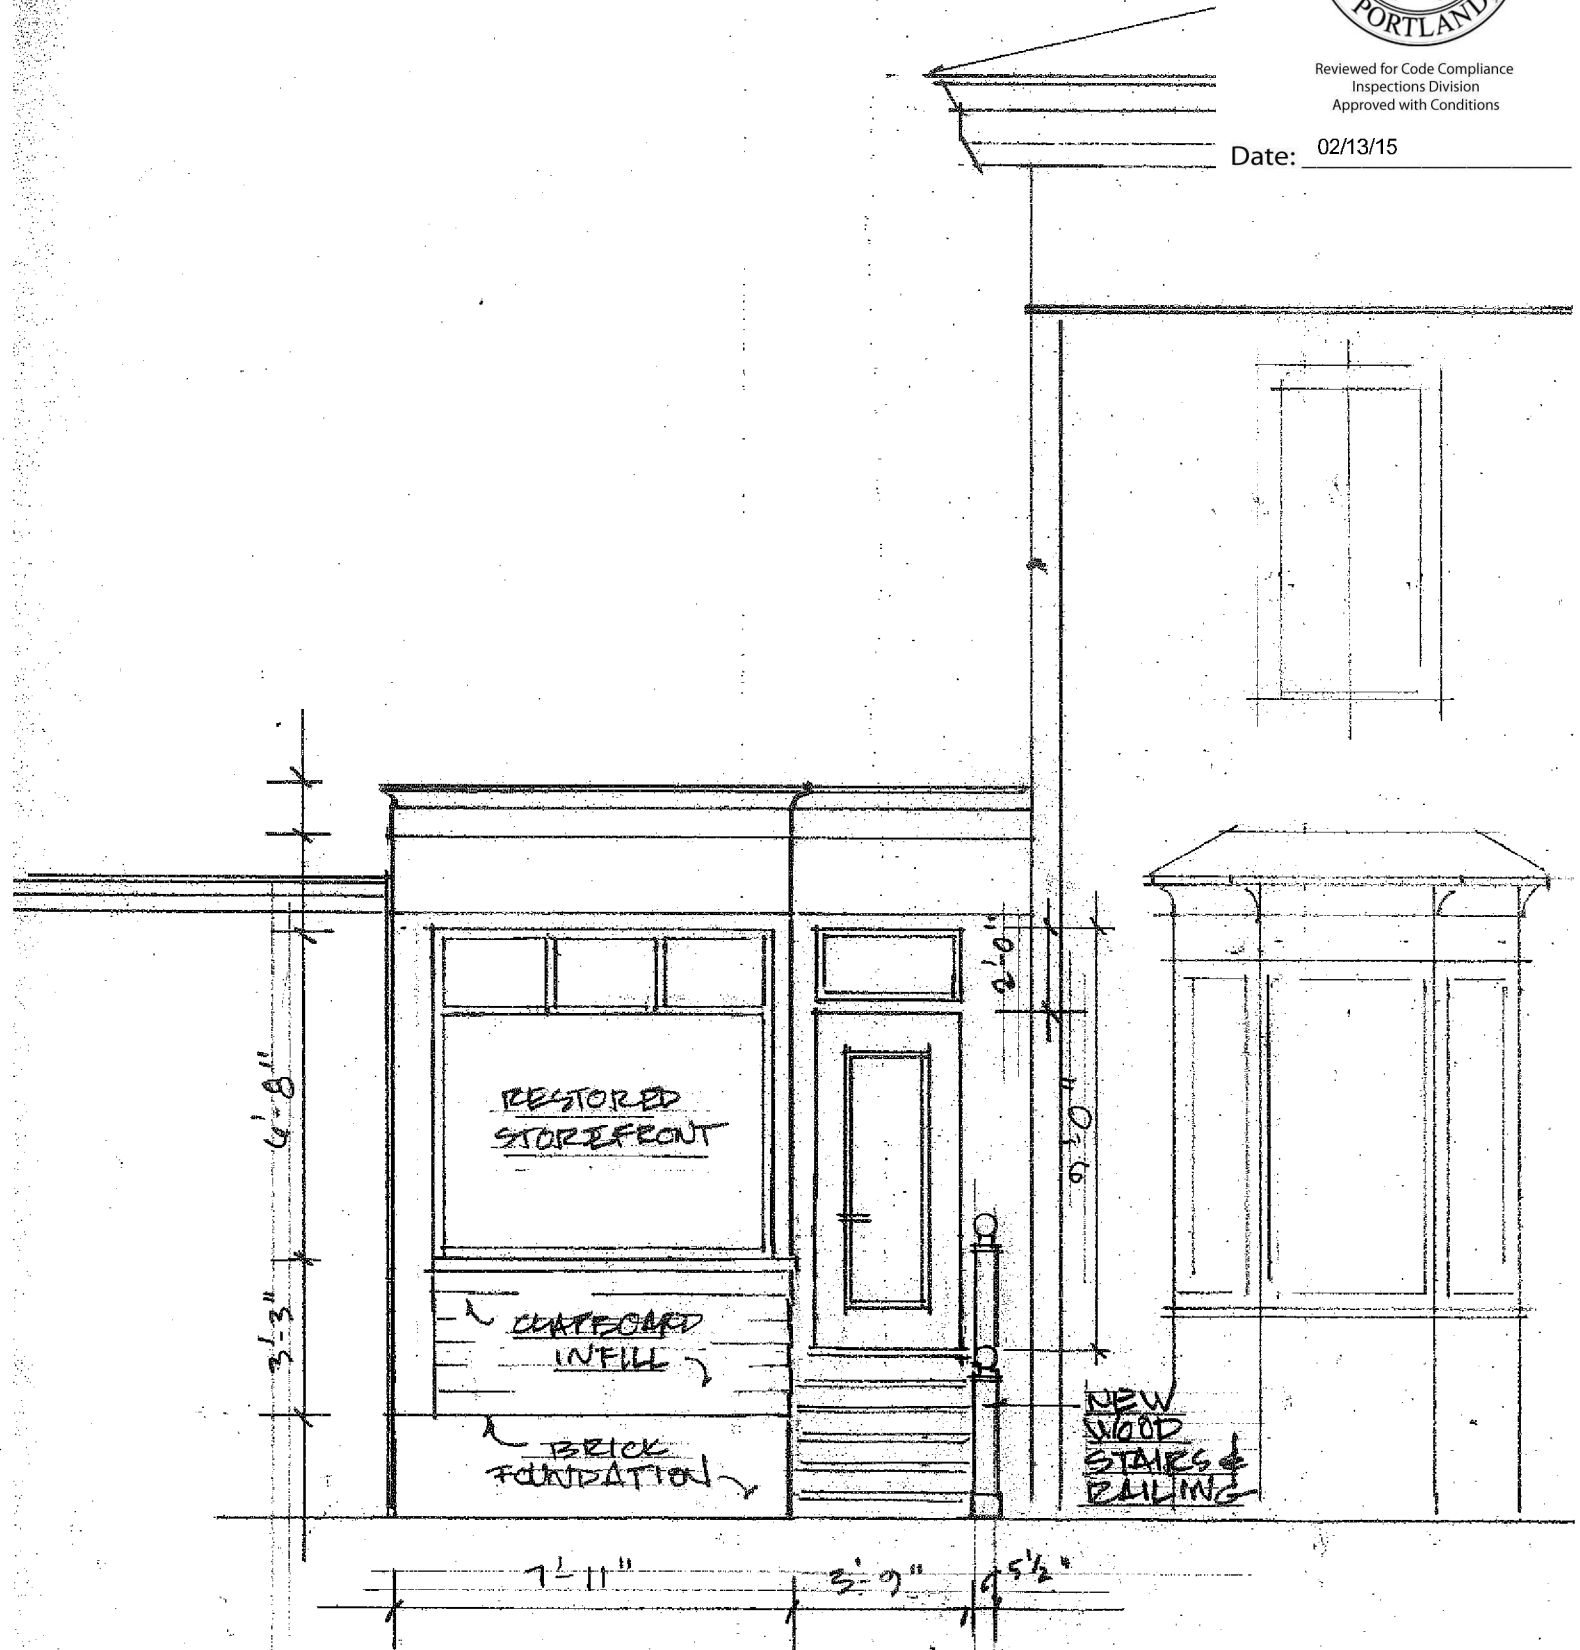

FORMER BAKERY

REV. 9/9/13