

2x10 CEILING Joist  
@ 12" O.C.

3/4 Spruce Strapping @ 16" O.C.

2x10 KD RIM

1/2 CDX plywood

5/8 Fire Rated sheetrock


LVL 2x12 Header (window wall)

2x4 plate

5/8 Fire RATED sheetrock

1/2 CDX plywood sheathing

2x4 sill

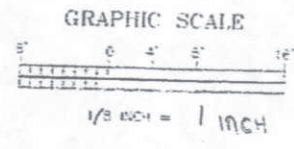

3/4 Adiantum subfloor

2x12 Box sill

2x12 FLR JOIST @ 16" O.C.

1/2 CDX plywood sheathing

1/2 CDX plywood sheathing

1/2 plaster lathe

1/2 horsehair plaster

3/4 Barn board siding

2x6 Stud @ 16" O.C.