



Addition of LVL in Kitchen

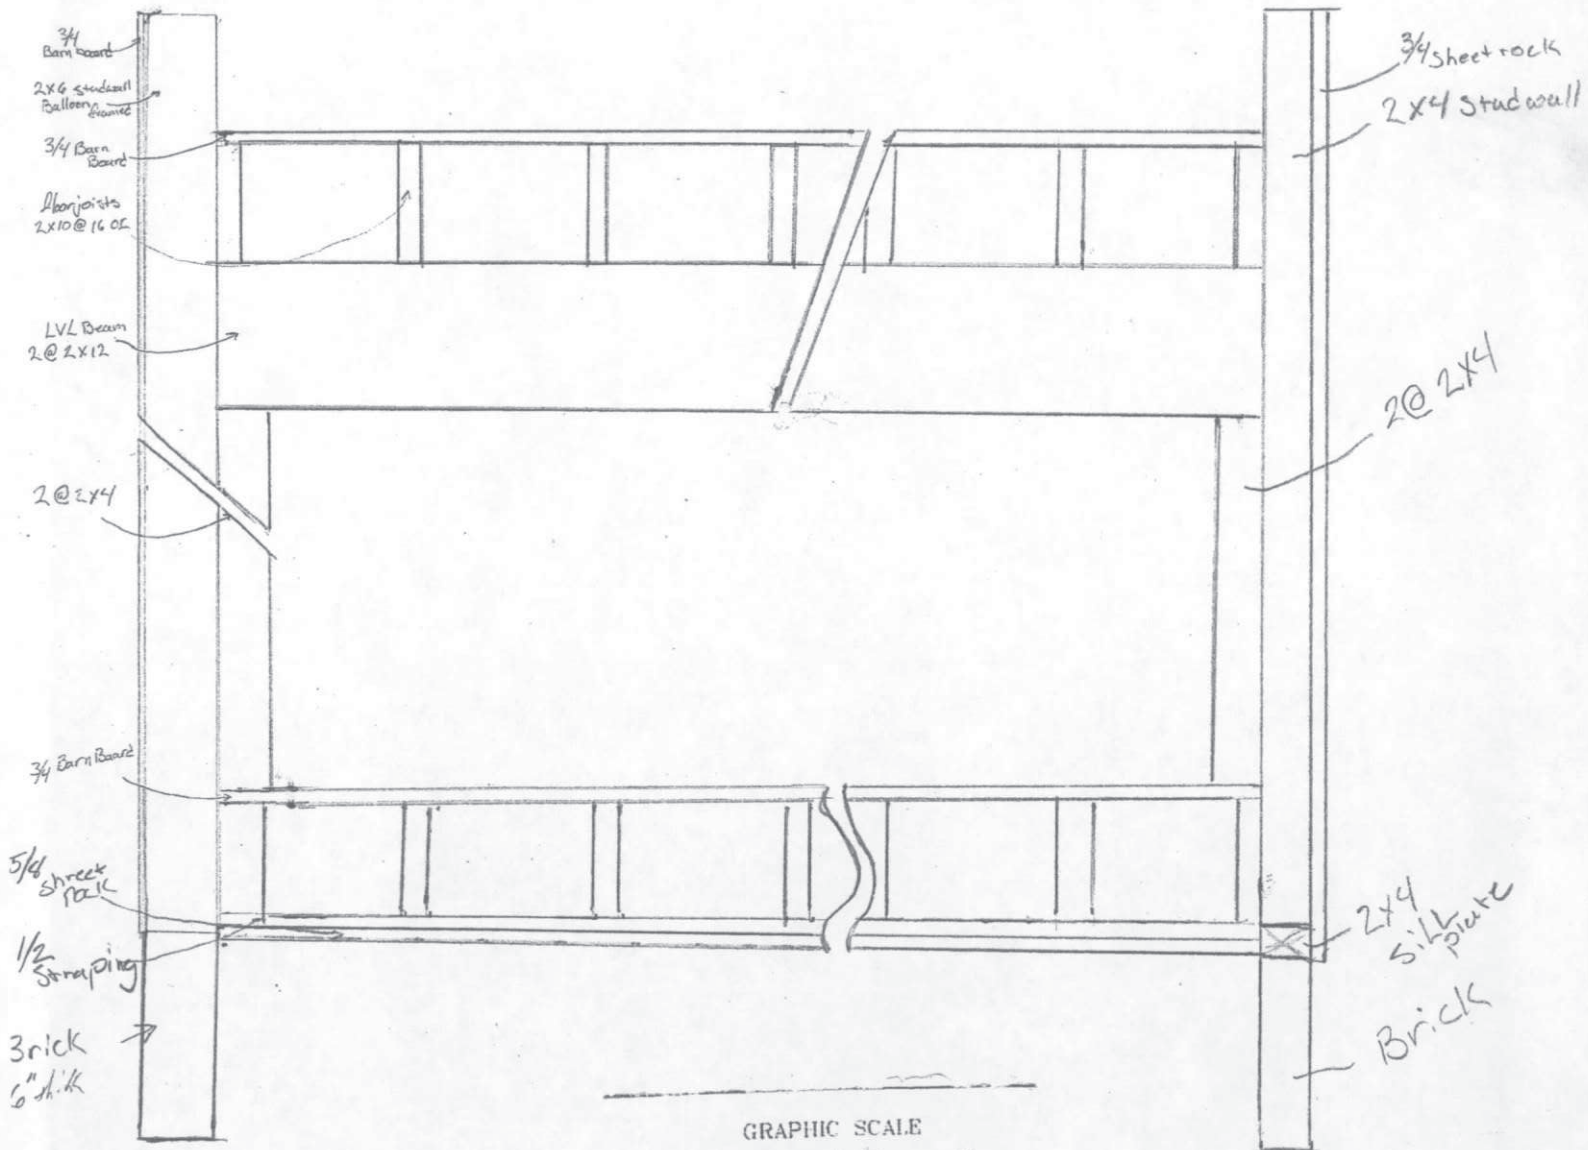

GRAPHIC SCALE

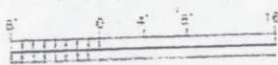

1/16" = 1 inch