


Tread and Riser Dimensions

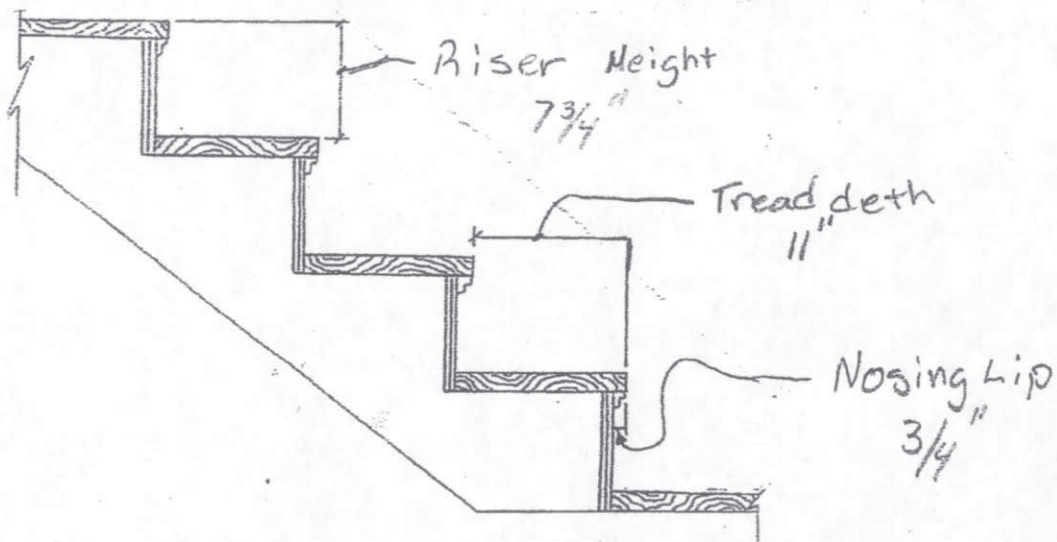

Headroom at opening - 7'

Handrails - 36"

Baluster spacing - 3"