



REPLACE BOTH EAVE TRIM AND ROOF TO MATCH EXISTING ADJACENT BAY

REPAIR AND RE-ROOF BAY WINDOW SKIRT TRIM

RETAIN AND REPAIR EXISTING FIRE ESCAPES

RETAIN AND REPAIR EXISTING FIRE ESCAPES

NEW EXTERIOR PAINT TREATMENT

EXISTING METER LOCATION TO REMAIN




EXISTING SLATE ROOF TO REMAIN

REPAIR AND RE-ROOF BAY WINDOW SKIRT TRIM


EXISTING ENTRY TO REMAIN

1
A2.5 EXTERIOR ELEVATIONS
SCALE: 1/2" = 1'-0"

10 MELLEEN ST.
PORTLAND
MAINE 04103

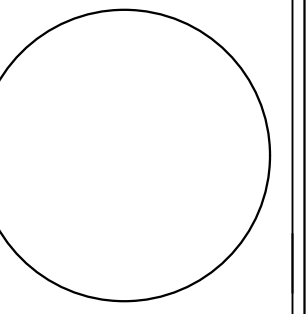

WHIPPLE
CALLENDER
ARCHITECTS

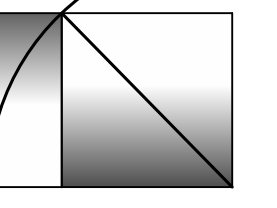

136 PLEASANT AVE.
PORTLAND, ME 04103
P 207.775.2696
F 207.775.3631
www.whipplecallender.com

MARK	DATE	DESCRIPTION

DATE: 9.27.17
CHECKED BY: JAD
DRAWN BY: BM
JOB: 10 MELLEEN -2017
SHEET TITLE: ELEVATIONS

A2.5