




Mendota Designer Series M27 & M50 Direct Vent Gas Fireplace Specifications

Direct Vent (M50)

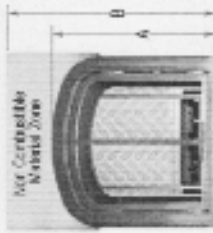


Air Control Zone
Air Control Zone

Chimney (M27)

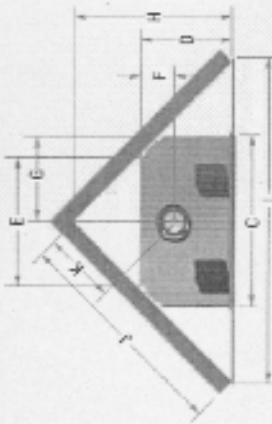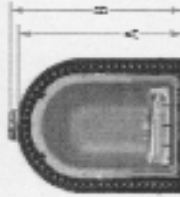

M50	A	B	C	D	E	F	G	H	I	J	K
	36"	48-1/2"	34-1/2"	21-1/2"	32"	0"	13-5/8"	38-5/8"	21-1/2"	53"	15-1/2"

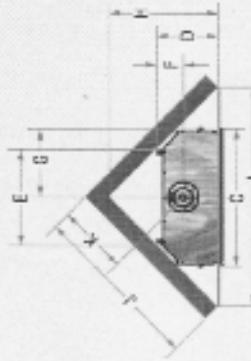

M27	A	B	C	D	E	F	G	H	I	J	K
	37"	31-3/4"	21-3/4"	4"	21-5/8"	5-1/2"	14-3/4"	24-5/8"	49-1/8"	34-3/4"	11-1/4"

Standard Equipment:
 Fireplace kit, see table.
 M27 2-way burner.
 M50 2-way burner.
 BRASS AIR CONTROL ZONE
 FOR DIRECT VENT GAS FIREPLACE.
 FOR USE WITH DIRECT VENT GAS
 FIREPLACES WITH AIR CONTROL
 ZONE. SEE INSTALLATION
 MANUAL FOR BURNER
 LOCATION AND AIR CONTROL
 ZONE LOCATION.

OPTIONAL:
 M27 and M50: BRASS AIR CONTROL
 ZONE. SEE INSTALLATION
 MANUAL FOR BURNER
 LOCATION AND AIR CONTROL
 ZONE LOCATION.
 M27 and M50: BRASS AIR CONTROL
 ZONE. SEE INSTALLATION
 MANUAL FOR BURNER
 LOCATION AND AIR CONTROL
 ZONE LOCATION.

Specifications	M50	M27
BTU/hr	M50 - 18,500 to 15,000 M27 - 18,500 to 8,750	
Efficiency	Control Valve Efficiency Requires a 1/2" x 1/2" to 1" x 1/2" vent pipe. No. 1000000	
Gas Safety	None	
Wall Size	M50 - 5" Edges, 6" Inside M27 - 4" Edges, 6" Inside	
Flue System	Standing Pilot	
Safety Controls	APR Control	
Safety Tested	UL LISTED 300/300/300/300 300/300	
Weight	M50 - 215 lbs. M27 - 175 lbs.	



Product literature, including literature for
 the fireplace, is available at www.mendota.com.
 For more information, contact Mendota
 at 1-800-368-3688 or visit our website at
www.mendota.com.

Minimum Framing Dimensions	M50	M27
Height	50"	48"
Width	35-1/2"	29-3/4"
Depth	21-1/2"	14"
From Mt. Base to Room Ceiling	72"	60"
From Mt. Base to 6" Nests	50"	47"

See more online
 View the complete collection
 of designer fronts and doors
 at www.mendota.com

Scan the code
 watch videos of the Mendota
 fire in action



facebook.com/mendotafire
 2/12 03/04