


1/2 PWBW

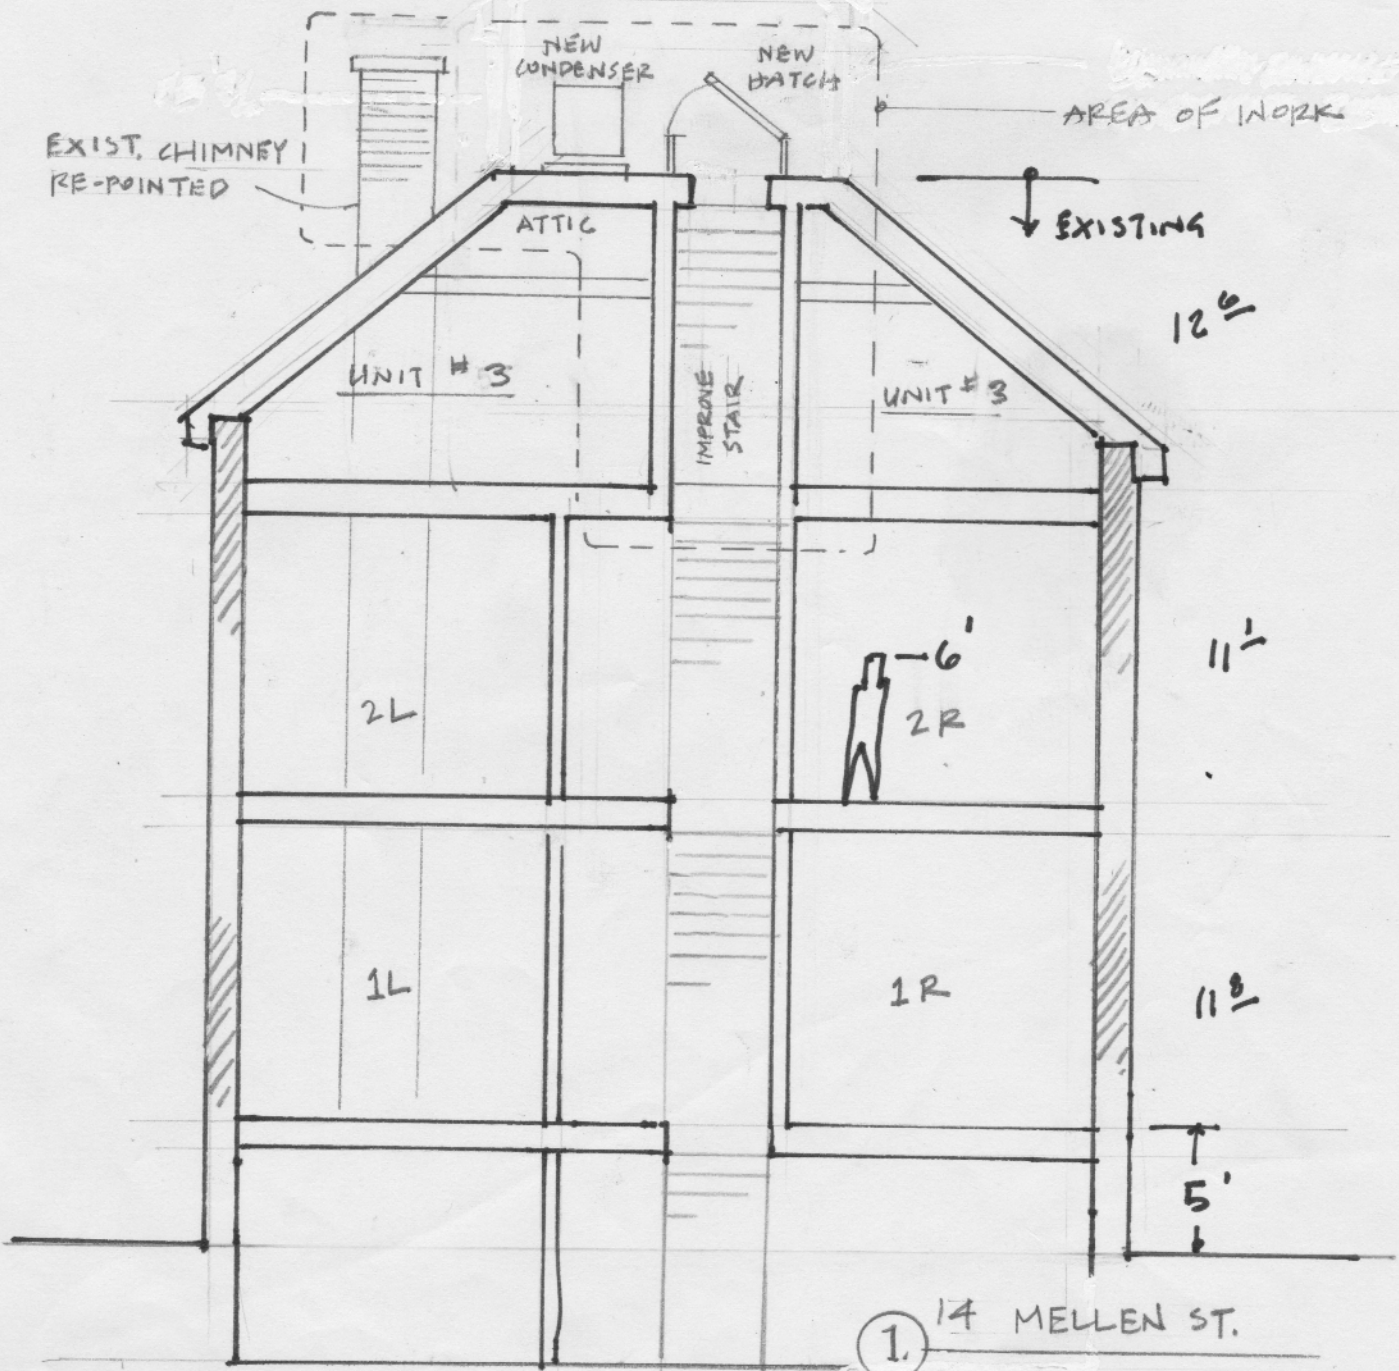

SCHMATIC SECTION C
 14 MELLEN ST.
 8.14.14 1/8" = 1'-0"