


1/2 PUBN

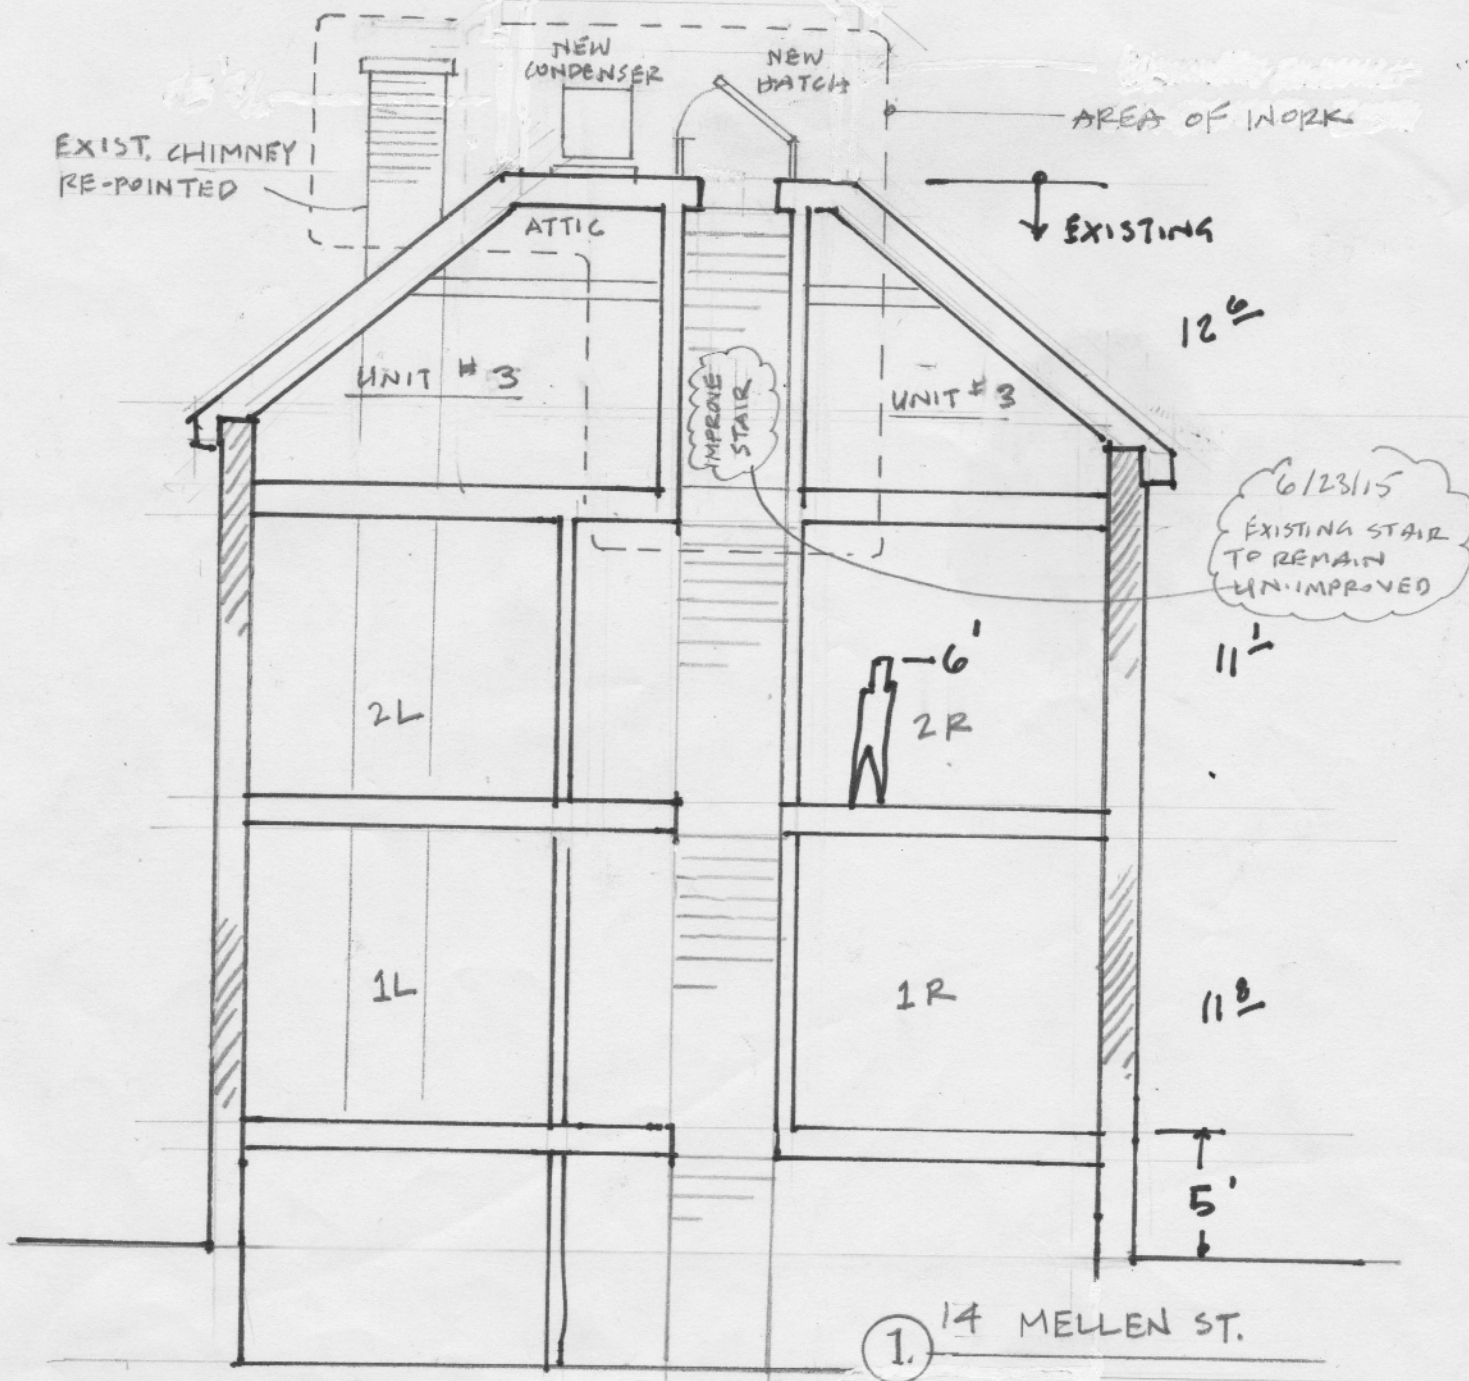

1. 14 MELLEN ST.

SCHEMATIC SECTION C  
 14 MELLEN ST.  
 8.14.14 1/8" = 1'-0"