


PLAN & ELEVATION UNIT A ENTRANCE 1"=1'-0"
 SEE UNIT B PLAN SECTION BELOW WINDOWS
 KEEP ALL TRIM THE SAME SIZE ± 5/16" (ADJUST AT BRICK)
 9'-0" ± EXISTING BRICK
 FIELD MEASURE & FIELD ADJUST

PLAN & ELEVATION UNIT B ENTRANCES 1"=1'-0"
 PLAN SECTION BELOW WINDOW SEE UNIT A FOR PLAN SECTION THROUGH WINDOWS

PAINT ALL SURFACES, ALL SIDES BEFORE INSTALLATION, ADD 1/4" BIRCH PLYWOOD AT PANELS (PAINT BEFORE INSTALLATION) ADD SMALL MOULDING AS REQUIRED

Meeting
 Brandon
 1-22-08
 Move exterior wall in to align with inside edge of existing conc/garment sill

PROPOSED ALTERATIONS TO EXISTING CARRIAGE HOUSE REAR OF 740 CONGRESS ST PORTLAND ME
 CONVERT EXISTING CARRIAGE HOUSE TO TWO FAMILY DWELLING UNITS LOT 18 CHARTER ST BRICK
 OWNER/MARTIN B & ROCHELLE DASSA
 MARTIN B DASSA AIA NCARB ARCHITECT
 5 COTTONWOOD LANE FALMOUTH MAINE 04105
 TEL: 899-0574 EMAIL: m.dassa@maine.aia.com

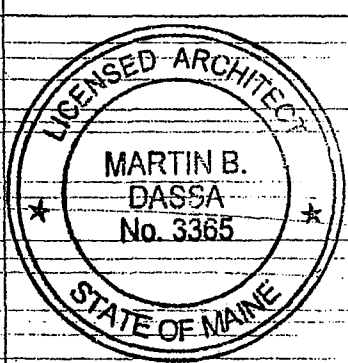

SCALE AS NOTED
 JAN. 22. 2008
 PLANS & ELEVATIONS FRONT