


Section A

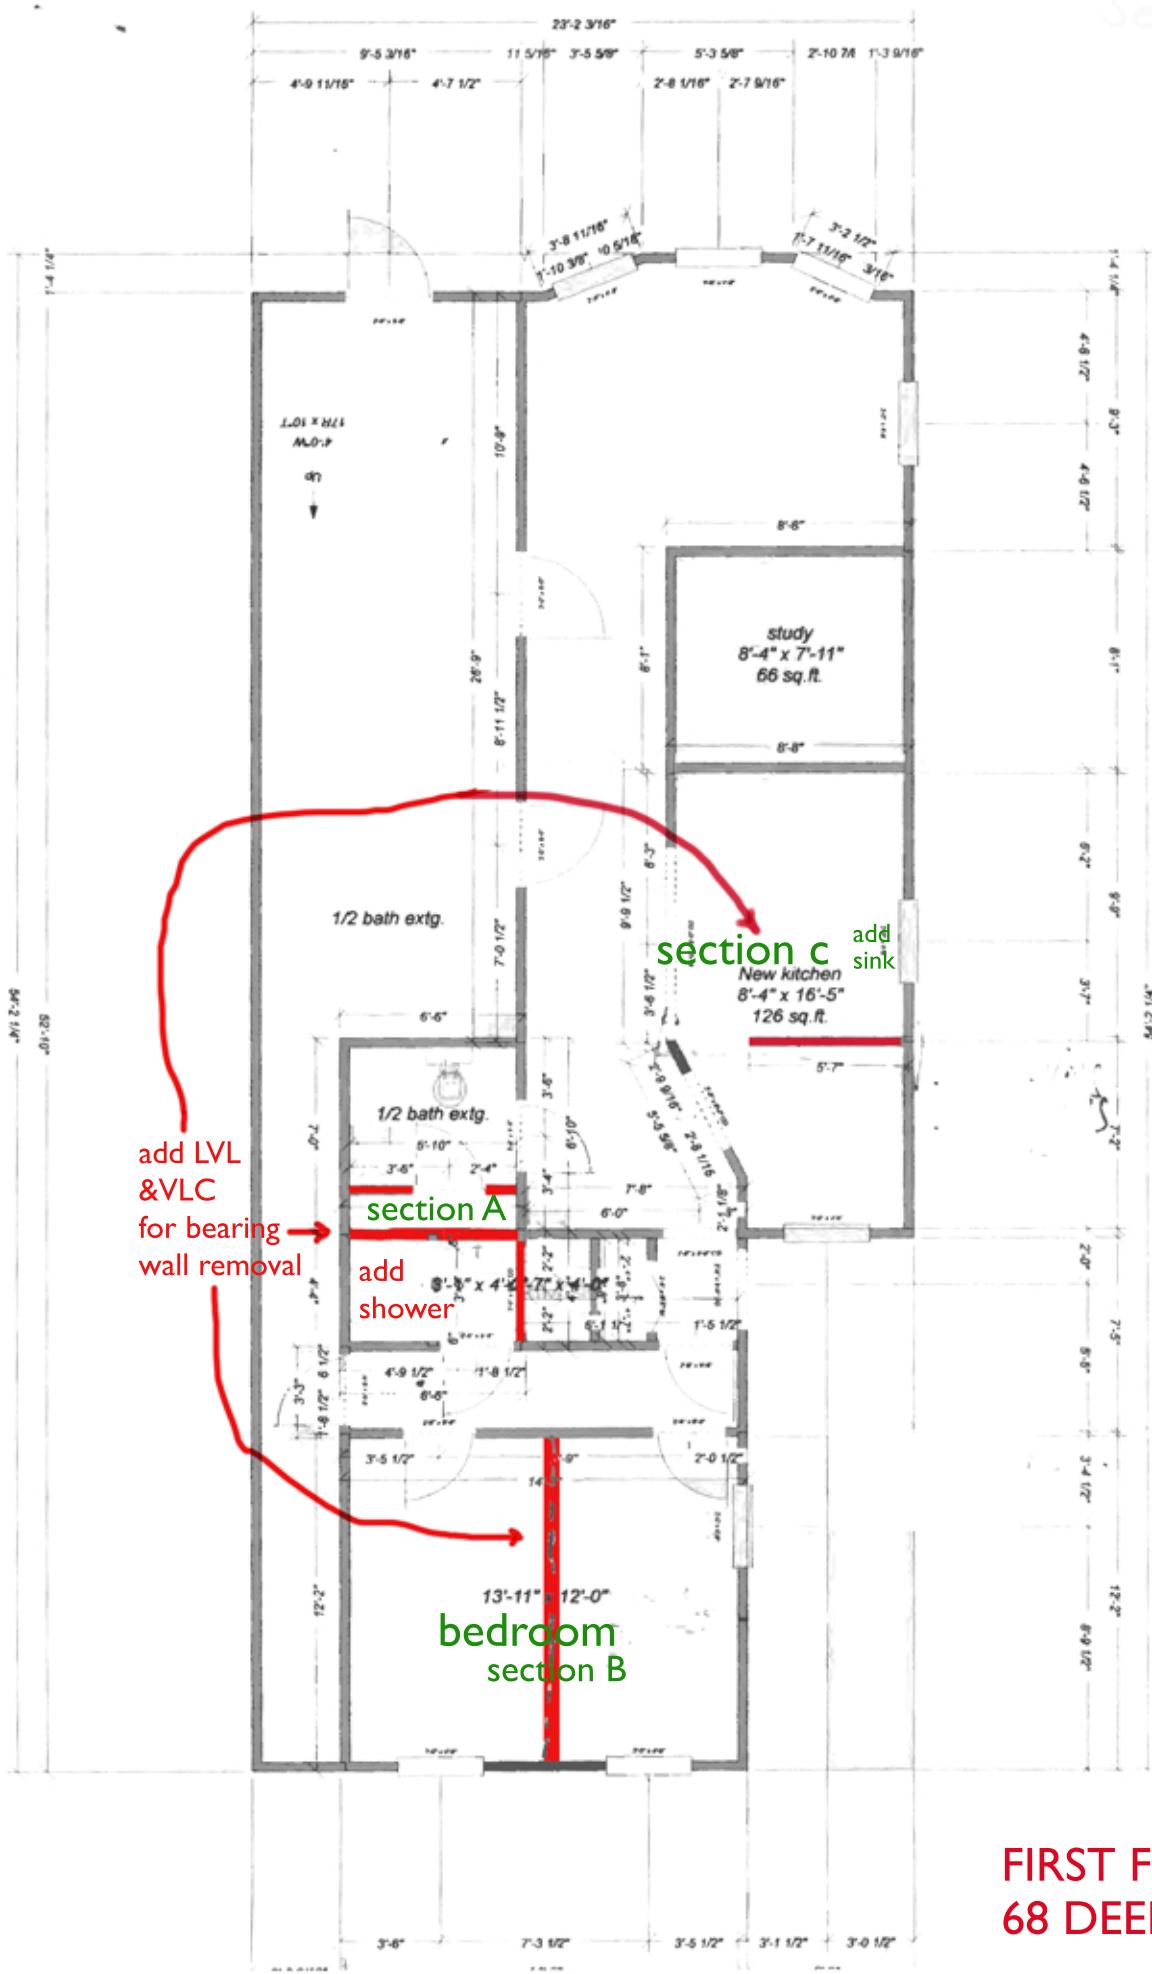

FIRST FLOOR
68 DEERING ST