


SECTION 5 RE-SUPPORT OF EXISTING COMPROMISED FIRST FLOOR BEAM
3/4" = 1'-0"

L & L STRUCTURAL ENGINEERING SERVICES, INC.
SIX Q STREET
SOUTH PORTLAND, MAINE 04106
PHONE: (207) 767-4830
FAX: (207) 799-5432
EMAIL: LLEASURE@LL-ENG.COM

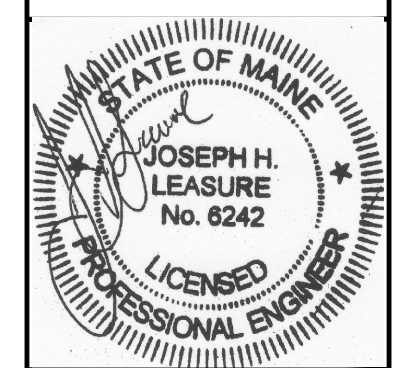

rev.	date	description	drawn by	checked by	scale	date	plot date	project #
			JHL	JHL	AS NOTED	03/07/2017	05/30/2017	2015-169

RESIDENTIAL BUILDING LOCATED AT
15 MELLETT STREET, PORTLAND, MAINE
GENERAL RENOVATIONS
SECTIONS AND DETAILS

S2

THESE DRAWINGS HAVE BEEN DEVELOPED BY L&L STRUCTURAL ENGINEERING SERVICES, INC. FOR THE TITLED SET ONLY. THE DRAWINGS ARE THE SOLE PROPERTY OF L&L ENGINEERING SERVICES, INC. AND THEY SHALL NOT BE USED, LENT, COPIED OR ALTERED WITHOUT THE WRITTEN CONSENT OF L&L STRUCTURAL ENGINEERING SERVICES, INC.