

VALANCE AND LIGHTED CANOPY GUIDANCE FOR FY14 WELLNESS PROGRAM COSMETIC WALL CRITERIA FOR VERSION A & B STORES:

1. STORES WITH EXISTING 90" (HIGH OR LOW BASE) WALL SHELVING WILL REMAIN AT 90".
 2. STORES WITH EXISTING 84" OR 86" (HIGH OR LOW BASE) WALL SHELVING WILL BE RAISED TO 90" BY ADDING EXTENDERS.
 3. LIGHTED CANOPY WILL BE SUPPLIED BY RITE AID AND INSTALLED BY GC.
- COSMETIC WALL CRITERIA FOR VERSION C STORES:**
1. STORES WITH EXISTING 90" (HIGH OR LOW BASE) WALL SHELVING WILL REMAIN AT 90".
 2. STORES WITH EXISTING 84" OR 86" (HIGH OR LOW BASE) WALL SHELVING WILL BE RAISED TO 90" BY ADDING EXTENDERS.
 3. EXISTING VALANCE OR UPRIGHT MOUNTED VALANCE WILL BE REPLACED WITH NEW 10" FUNDER WINTERGREEN LIGHTED VALANCE. THE NEW VALANCE WILL BE SUPPLIED BY THE FDC AND INSTALLED BY GC.

GREETING CARD WALL CRITERIA FOR VERSION A, B, & C STORES:

1. NEW 10" FUNDER WINTERGREEN LIGHTED VALANCE WILL BE INSTALLED AT 90" ON WALL MOUNTED BRACKET.
2. IF ADJACENT STEEL IS 84" OR 86" (HIGH OR LOW BASE) AND IS IN LINE WITH GREETING CARDS THE LIGHTED VALANCE WILL CONTINUE ON THE WALL MOUNTED BRACKET UNTIL A CORNER IS REACHED OR AT ADJACENT AREA WHERE IT CAN BREAK CLEANLY.
3. POPYRUS CARD FIXTURES ON THE WALL WILL NOT RECEIVE VALANCE.

REMAINING PERIMETER CRITERIA FOR VERSION A, B, & C STORES:

1. STORES WITH EXISTING 90" (HIGH OR LOW BASE) WALL SHELVING WILL REMAIN AT 90".
2. STORES WITH EXISTING WALL SHELVING ABOVE 90" (HIGH OR LOW BASE) WILL BE CUT TO MATCH ADJACENT FIXTURE (84", 86", OR 90").
3. STORES WITH EXISTING 84" OR 86" (HIGH OR LOW BASE) WALL SHELVING WILL REMAIN AT 84" OR 86".
4. EXISTING VALANCE OR UPRIGHT MOUNTED VALANCE WILL BE REPLACED WITH NEW 10" FUNDER WINTERGREEN LIGHTED VALANCE. THE NEW VALANCE WILL BE SUPPLIED BY THE FDC AND INSTALLED BY GC.

WHEN THE PROJECT IS COMPLETE THE INTENT IS TO HAVE EITHER LIGHTED CANOPY OR 10" FUNDER WINTERGREEN LIGHTED VALANCE AROUND THE PERIMETER OF THE STORE ON FULL HEIGHT STEEL. (NO UPRIGHT MOUNTED VALANCE, LIKE FOUND IN B STORES, WILL REMAIN).

WALL SHELVING BELOW 84" WILL NOT RECEIVE VALANCE OR LIGHTED CANOPY.

IF YOU HAVE A UNIQUE SITUATION THAT IS NOT ADDRESSED ABOVE OR HAVE ANY QUESTIONS, PLEASE CONTACT TERRY HALBUR, KHARY LANE, OR TANYA VELEZ.

NOTES FOR SUBSTRATE (DRYWALL) TREATMENT/REPAIR AT WALL AREA TO RECEIVE NEW "GREEN LEAVES" WALL GRAPHIC:

1. MARLITE ON THE ENTIRE FRONT WALL TO BE REMOVED. DRYWALL WILL NEED TO BE REMOVED AND REPLACED AS NECESSARY DUE TO THE DAMAGE LEFT BEHIND FROM MARLITE ADHESIVE TEARING THE DRYWALL FACE.
2. RX EXISTING FRONT WINDOW TRIMS (SALES SIDE) ARE INSTALLED ON TOP OF THE MARLITE WALL PANELS IN SOME INSTANCES (GC TO REVIEW). INSIDE FRAME THAT THE CASING IS ATTACHED TO MUST BE REMOVED AND CUT BACK BY 1/4", AND THEN RE-INSTALLED AS WELL AS THE BUILD-OUTS AND THE CASING TRIM.
3. FILL / SAND / PRIME / PAINT WOOD TRIMS FOR NEAT, FINISHED APPEARANCE AS REQUIRED.
4. THE PRE-WALL COVERING APPLICATION IS INTENDED TO PREP THE WALL TO RECEIVE WALL COVERING PASTE AND IS NOT INTENDED TO SEAL OR COVER THE EXISTING PAINT. INSL-X SUPERIOR SPECIALTY COATINGS MP 3001 & SHERWIN WILLIAMS LATEX PRIMER SEALER B51 THAT IS WHITE IN COLOR TO BE USED TO SEAL OLD PAINT COLOR AND CREATE A WHITE BACKGROUND.
5. REMOVE EXISTING MARLITE OR ANY WALL COVERING AND PREPARE SURFACE FOR NEW RX WALL MURAL COVERING BY BLOCKING, SHEET ROCK, PRIME, TAPE AND PASTE, ETC...

EXECUTION

- 1.1 EXAMINATION
 - A. EXAMINE SUBSTRATES AND CONDITIONS, WITH INSTALLER PRESENT, FOR COMPLIANCE WITH REQUIREMENTS FOR LEVELNESS, WALL PLUMBNESS, MAXIMUM MOISTURE CONTENT, AND OTHER CONDITIONS AFFECTING PERFORMANCE OF WORK.
 - B. PROCEED WITH INSTALLATION ONLY AFTER UNSATISFACTORY CONDITIONS HAVE BEEN CORRECTED.
- 1.2 PREPARATION
 - A. COMPLY WITH MANUFACTURER'S (WALL MURAL) WRITTEN INSTRUCTIONS FOR SURFACE PREPARATION. INCLUDE APPLICATION OF SEALER.
 - B. SHERWIN WILLIAMS PRE-WALLCOVERING PRIMER.

I GYPSUM BOARD ASSEMBLIES

- A. GENERAL: APPLY JOINT TREATMENT AT GYPSUM BOARD JOINTS (BOTH DIRECTIONS); FLANGES OF CORNER BEAD, EDGE TRIM, AND CONTROL JOINTS; PENETRATIONS; FASTENER HEADS, SURFACE DEFECTS, AND ELSEWHERE AS REQUIRED TO PREPARE GYPSUM BOARD SURFACES FOR DECORATION AND LEVELS OF GYPSUM BOARD FINISH INDICATED.
- B. PRE-FILL OPEN JOINTS, ROUNDED OR BEVELED EDGES, AND DAMAGED AREAS USING SETTING-TYPE JOINT COMPOUND.
- C. APPLY JOINT TAPE OVER GYPSUM BOARD JOINTS AND TO TRIM ACCESSORIES WITH CONCEALED FACE FLANGES AS RECOMMENDED BY TRIM ACCESSORY MANUFACTURER AND AS REQUIRED TO PREVENT CRACKS FROM DEVELOPING IN JOINT COMPOUND AT FLANGE EDGES.

D. LEVELS OF GYPSUM BOARD FINISH: PROVIDE THE FOLLOWING LEVELS OF GYPSUM BOARD FINISH PER GA-214.

1. LEVEL 4, INSTALL AS FOLLOWS:
 - A. EMBEDDING AND FIRST COAT: ALL-PURPOSE READY-MIXED JOINT COMPOUND.
 - B. FILL (SECOND) COAT: ALL-PURPOSE READY-MIX JOINT COMPOUND.
 - C. FINISH (THIRD) COAT: READY-MIX TOPPING COMPOUND.
 - D. ALL JOINTS AND INTERIOR ANGLE SHALL BE TAPE EMBEDDED IN JOINT COMPOUND AND THREE SEPARATE COATS OF JOINT COMPOUND APPLIED OVER ALL JOINTS, ANGLES, FASTENER HEADS AND ACCESSORIES.
 - E. SURFACE SHALL BE SMOOTH AND FREE OF TOOL MARKS AND RIDGES.

FINISHES MUST BE APPROVED BY RAC REPRESENTATIVE


GREEN LEAVES WALL GRAPHIC NOTES

VENDOR 1	ARMSTRONG	Ceilings	BOB WILLIAMS	877-276-7876 EXT 8052
VENDOR 2	ARMSTRONG	FLOORING	SHELLEY ACKERMAN	800-356-9301 EXT 8943
VENDOR 3	ATAS INTERNATIONAL INC.	ROOF COPING	DAVID SEARFASS	800-468-1441 EXT 227
VENDOR 4	ALP LIGHTING COMPONENTS	SOFFIT EGG CRATE	CUSTOMER SERVICE	800-237-3938
VENDOR 5	BESAM AUTOMATED ENTRANCE	AUTO DOORS	CAMERON CARY	866-640-9667
VENDOR 6	MEDI-PURE, INC.	WATER PURIFICATION SYSTEM	JOSEPH DECKER	877-711-7873
VENDOR 7	CARLISLE SYNTec INC	ROOFING	RICHARD JUSTINN	706-783-4320
VENDOR 8	CHB INDUSTRIES	WINDOW FILM	ROBERT FOGERTY	631-360-0431
VENDOR 9	CONSOLIDATED ELECTRICAL DISTRIBUTORS	ELECTRICAL SUPPLIES	EAST COAST - RICK STILES WEST COAST - ANDY IPSON	800-632-1828 909-889-1071
VENDOR 10	DIEBOLD	DRIVE THRU EQUIPMENT	SUZANNE HARWICK	717-764-7566
VENDOR 11	CHASE DURUS	IMPACT DOORS	ANN SPRANDEL	800-543-4455 EXT. 2925
VENDOR 12	CITADEL	EXTERIOR PANELS	DAVID WERNZ	800-446-8828 EXT. 120
VENDOR 13	EMERSON CLIMATE TECH.	EMS - INSTALL	CHRIS GRIFFITH	717-225-1500 EXT 1
VENDOR 14	EP HENRY CORPORATION	CONCRETE BLOCK	-	800-444-3679
VENDOR 15	FIRESTONE BUILDING PRODUCTS	ROOFING	CHRIS TOBIAS	317-575-7285
VENDOR 16	GLEN-GERY CORPORATION	MASONRY	JIM TRUCCO	717-514-2129
VENDOR 17	HADRIAN, INC.	RESTROOM PARTITIONS	DIANE STEGMEIER	440-942-9118
VENDOR 18	ZERO ZONE	COOLER/FREEZER	CHRISTY LAUTERBACH	262-392-1335
VENDOR 19	INTERSTATE BRICK	MASONRY	STEVE KEGLEY	951-352-6678
VENDOR 20	KAWNEER	STOREFRONT	DAVE TRAUTMAN	800-310-4350 EXT. 631
VENDOR 21	KOROSEAL INTERIOR PRODUCTS	WALL COVERINGS	CHRISTINE MATHIES	215-230-9852
VENDOR 22	JOHNSONITE	FLOORING / BASE	DENNIS LANG	800-899-8916
VENDOR 23	MATWORKS	CARPET	TINA WEED	301-837-1220
VENDOR 24	MARLITE	PANELING	TODD HILLPOT	330-343-6621
VENDOR 25	MJB ARCHITECTURAL SPECIALTIES	CHAIR RAIL	JAMIE MAYER	610-584-8701
VENDOR 26	DVERHEAD DOOR	RECEIVING DOOR	ANGELA BURGESS	800-972-1730 EXT 661
VENDOR 27	PFLow	INTERIOR LIFT	DAN WALTERS	414-352-9000
VENDOR 28	SHERWIN WILLIAMS	PAINT	JIM GEIST	412-389-5635
VENDOR 29	SQUARE D COMPANY	ELECTRICAL GEAR	JEFF DAWLEY	315-457-5593
VENDOR 30	VENDOR 31	HYVAC & EMS - INSTALL	DAVID CAREY	405-419-6536
VENDOR 32	VENDOR 33	LITHONIA	LEN COSTELLO	215-822-7980
VENDOR 34	VENDOR 35	GERBERT LIMITED	S.R. ZIMMERMAN	717-299-5035
VENDOR 35	VENDOR 36	WIN HOLT	JEFF HERBERT	800-444-3595 EXT. 103
VENDOR 36	VENDOR 37	NATIONAL REFRIGERATION	JIM KAUFMAN	864-369-1665
VENDOR 37	VENDOR 38	TRINITY LIGHTING	NEIL S. PATEL	732-549-2866 EXT. 202
VENDOR 38	VENDOR 39	USG	JACK BRAAS	717-519-9926
VENDOR 39	VENDOR 40	BENJAMIN MOORE	ALITA CROSS	703-966-0934
VENDOR 40		DALTILE	ANN D'APRILE	914-522-9382 (CELL)

To locate a USG Distributor:
 Reference the Where to Buy option on usg.com at <http://usa.usg.com/usa/usa-to-buy.html>
 Step 1 SELECT LOCATION TYPE - Choose the Distributor option
 Step 2 SELECT A CATEGORY - Choose Ceilings from the drop down list
 Step 3 ENTER ADDRESS OR ZIP CODE - Enter project location
 If you do not get the Distributor information you require or have problems in connecting with a USG Distributor, please contact USG's Local Sales Representative or Sandy Mulken at smulken@usg.com or 1-617-647-5156


2 VALANCE/CANOPY NOTES

	KEY	DESCRIPTION	MANUFACTURER	DESCRIPTION PRODUCT	COLOR	DIMENSION	LOCATION	ADDITIONAL INFORMATION
CEILING	AC-1	ACOUSTIC CEILING	USG	RADAR CLIMAPLUS 2410-050 FLAT WHITE	GRID: USG DONN DXL24-050 FLAT WHITE	2' X 4'	GENERAL	[VENDOR 38] PROVIDED AND INSTALLED BY G.C.
	AC-3	ACOUSTIC CEILING	USG	RADAR CLIMAPLUS 2410-053 MIST	GRID: USG DONN DXL24-053 MIST	2' X 4'	SALES AREA, VESTIBULE, RX WAITING CEILING	[VENDOR 38] PROVIDED AND INSTALLED BY G.C.
	AC-4	AXIDOM CEILING CLOUD	ARMSTRONG	4" HIGH AXIDOM EDGE BAND		4" HIGH	MOUNTED 2" BELOW CEILING.	PROVIDED BY RITE AID, INSTALLED BY G.C. (INCLUDES WOOD GRAIN CEILING TILES AND ASSOCIATED 2'X2' GRID)
FLOOR	BBT-1	BID BASED TILE	ARMSTRONG	STRIATIONS MUSHROOM	T3611	12"X24" PER MANUF.	SALES (FIELD TILE)	[VENDOR] PROVIDED BY RITE AID INSTALLED BY G.C.; CONFIRM INSTALLATION METHOD WITH RITE AID RCM
	CT-1	CERAMIC TILE	DALTILE	KEYSTONES (PORCELAIN)	ARTISAN BROWN SPECKLE # D204 , GROUT: FUSION PRO - SINGLE COMPONENT GROUT, TOBACCO BROWN #52 (24 HR. CURE TIME)	2"X2" TILE	RESTROOM FLOORS	NATIONAL ACCOUNT MANAGER: ANN D'APRILE (914) 522-9382 (CELL)
	CT-2	CERAMIC THRESHOLD	DALTILE	DOUBLE-BEVEL M710	CHIARD BEIGE, POLISHED MARBLE	2'4" X 36" X 3/8"	RESTROOM DOOR SILLS	
	C-1	CARPET	MATWORKS	M26479-001 SA (Rite Aid)	MALLDUS	12" ROLL	LOUNGE	[VENDOR 23] PROVIDED BY RITE AID INSTALLED BY G.C.
	C-2	WALK-OFF MAT	MATWORKS	AMBASSADOR	CHARCOAL	18" X 18" X 3/8"	VESTIBULE	[VENDOR 23] PROVIDED BY RITE AID INSTALLED BY G.C.
	C-3	ANTI-FATIGUE MAT	MATWORKS		PREFERENCE EZE COLOR: SILVER	18" X 18" X 3/4"	PHARMACY	[VENDOR 23] PROVIDED BY RITE AID INSTALLED BY G.C.
	C-4	CARPET	MATWORKS		EARTH QUEST		CONSULTATION ROOM	[VENDOR 23] PROVIDED BY RITE AID INSTALLED BY G.C.
	LVT-1	RESILIENT FLOORING	ARMSTRONG	LVT	CARBONIZED BAMBOO - TP753	6" WIDE PLANKS X 3'-0" SPEC. RA PRODUCT WIDTH	SALES ("YELLOW BRICK ROAD") PATH PLANK	[VENDOR] PROVIDED BY RITE AID INSTALLED BY G.C.
	RF-3	RESILIENT FLOORING	ARMSTRONG	MEDINTECH TANDEM	87497 BRUSHED SAND	6'-6" X 72'-0"	HAND DIP	[VENDOR 2] REFER TO ARCHITECTURAL DETAIL ON A-102
	VCT-1	VINYL COMPOSITION TILE	ARMSTRONG	S1873	BRUSHED SAND	12" X 12"	GENERAL FLOORING	[VENDOR 2] NOTE: QUARTER TURN INSTALLATION; REFER TO ARCHITECTURAL DETAIL ON A-102
SC-1	SEALED CONCRETE	SUNNEBORN		WATER-BASED		BACK OF HOUSE, STOCK ROOM		
VM-1	VINYL MAT	GRAND ENTRANCE		WALK OFF MAT FOR HARSH CLIMATES	HELIx Z1 VINYL GRID	-	VESTIBULE	PROVIDED FOR STATES RI AND NORTH WITH HEAVY SEASONAL SNOWFALL OR SANDY CONDITIONS.
TRANSITIONS	TS-2	RESILIENT FLOOR TO CARPET TRANSITION	JOHNSONITE		CTA-20-C / COLOR: 167 FUDGE AT WAITING ROOM AND CONSULTATION ROOM ONLY		PHARMACY	[VENDOR 22] NOTE: VERIFY ALL FLOORING HEIGHTS PRIOR TO ORDERING TRANSITION STRIPS
	TS-3	VCT TO RESILIENT FLOOR	JOHNSONITE		CTA-20-A		PHARMACY	[VENDOR 22]
	TS-4	CARPET TO SEALED CONCRETE	JOHNSONITE		CTA-20-J		CONSULTATION AND RECEIVING	[VENDOR 22]
	TS-5	VCT TO RESILIENT FLOOR	JOHNSONITE		CTA-20-A		PHOTO AREA	[VENDOR 22]
	CB-1	SEE FIXTURE SCHEDULE			SEE FIXTURE SCHEDULE		FIXTURES	[VENDOR 22]
BASE	CB-2	COVE BASE	JOHNSONITE	VINYL	20 CHARCOAL	4"	GENERAL	[VENDOR 22]
	CB-3	BUILT UP CERAMIC COVE BASE TILE	DALTILE	KEYSTONES (PORCELAIN)	ARTISAN BROWN SPECKLE # D204 , GROUT: FUSION PRO - SINGLE COMPONENT GROUT, TOBACCO BROWN #52 (24 HR. CURE TIME)	2"X2" TILE	RESTROOMS	[VENDOR 40] NATIONAL ACCOUNT MANAGER: ANN D'APRILE (914) 522-9382 (CELL)
	CB-4	COVE BASE	JOHNSONITE	VINYL	167 FUDGE	4"	WAITING ROOM, SALES AREA, REST ROOMS, CONSULTATION	[VENDOR 22]
	SPF-4	CHAIR RAIL	JOHNSONITE	FLEXIBLE MOLDING	FUDGE CHR-167-C5408	3/8" X 4"	WAITING AND CONSULTATION	[VENDOR 22] CHAIR RAIL TO BE MOUNTED 32" AFF D.C. TO CENTER.
WALL	RB-1	2" BUMPER	McCUE	RUBBER BUMPER	CUSTOM BROWN, MINK 678	2"	CART CORAL, COUNTER EDGE BANDING	SEE SECTION A13/A-701
	RB-2	1" BUMPER	McCUE	RUBBER BUMPER	CUSTOM BROWN, MINK 678	1"	LOWER PHARMACY WALL AT SALES SIDE	SEE SECTION A13/A-701
	FRP-2	FIBERGLAS REINFORCED PANEL	MARLITE	FRP	P-118 COLOR: ALMOND	4' X 8'	JANITOR, SUPPLIES	[VENDOR 24]
	SPF-2	FIBERGLAS REINFORCED PANEL	MARLITE	FRP	COLOR: #5408 ARTIZAN MONTEREY SAND	24" HIGH X 8' LONG	SALES, WAITING, CORRIDOR, MGR'S. OFFICE, LAVS, LOUNGE	[VENDOR 24] TODD HILLPOT 330-260-7628 (CELL), 330-343-6621
	PP-2	PREFINISHED PANEL	MARLITE	PLANK	GLAZE: PLK 193 RAWLINS	16" W X 8'-0" H X 1/4" T	GENERAL	[VENDOR 24]
	WP-1	WALL PAPER / KIDROGUARD CORNER GUARD	KOROSEAL	5821-01	NAVAJO WHITE (WALL PAPER) & CORNER GUARDS AS REQUIRED	54"X 30 YARDS	PHARMACY INT. WALLS, RX EXT. FRONT VERTICAL COLUMNS, SERPENTINE SOFFIT PHARMACY LAYOUT	[VENDOR 21] INSTALL EXTRUDED CORNER GUARD FROM FLOOR TO CEILING ON ALL EXPOSED OUTSIDE CORNERS AND WHERE INDICATED ON PLANS
	WC-1/WP-2	WALL PAPER / CORNER GUARD	KOROSEAL	PATTY MADDEN LINE	GABI LXB-GAB-03 "BONE WHITE"	30 YARD ROLL	CONSULTATION ROOM	[VENDOR] INSTALL TRI-KES CORNER GUARD G-875, (COLOR PER RITE AID RCM) FROM FLOOR TO CEILING ON ALL EXPOSED OUTSIDE CORNERS AND WHERE INDICATED ON PLANS
	P-1	PAINT	SHERWIN WILLIAMS	SEE SPECIFICATIONS	RACW 127C 50% BEIGE FINISH: SEE SPECIFICATIONS			[VENDOR 28]
	PT-01	PAINT	BENJAMIN MOORE		ASHEN TAN 996, EGGSHELL		INTERIOR PERIMETER WALLS	[VENDOR 39]
	PT-02	PAINT	BENJAMIN MOORE		CLOUD COVER DC-25, SEMI-GLOSS		RX MULLIONS & COLUMNS, UNDERSIDE OF RX SOFFIT	[VENDOR 39]
PT-03	PAINT	BENJAMIN MOORE		CEDAR KEY DC-16, SEMI-GLOSS		INTERIOR OF RX DOORS/FRAMES & VESTIBULE WALLS	[VENDOR 39]	
PT-04	PAINT	BENJAMIN MOORE		SIERRA SPRUCE 2108-20, SEMI-GLOSS		MOST DOORS AND FRAMES (EXCLUDING BATHROOMS, RX DOORS AND VESTIBULE DOORS)	[VENDOR 39]	
PT-05	PAINT	BENJAMIN MOORE		SIERRA SPRUCE 2108-20, SEMI-GLOSS		BATHROOM DOORS AND FRAMES, EXT. SERVICE DOORS	[VENDOR 39]	
PT-06	PAINT	BENJAMIN MOORE		AUTUMN LEAF 1131, SEMI-GLOSS		EXTERIOR OF EXISTING RX DOORS (SEE PL-1 FOR NEW)	[VENDOR 39]	
PT-07	PAINT	BENJAMIN MOORE		Mocha Cream 995			[VENDOR 39]	
PT-08	PAINT	BENJAMIN MOORE		FRENCH CANVAS DC-41, EGGSHELL		SEE INTERIOR DECOR PLANS (IF USED)	[VENDOR 39]	
P-8	PAINT	SHERWIN WILLIAMS		7071 GRAY SCREEN		EXT. OF MTL DR/FR, CONDUITS & LAP SIDING (CUSTOM COLOR)	[VENDOR 28]	
P-12	PRIMER	ZINSSER DR KILZ		SW7012 CREAMY FINISH: SEE SPECIFICATIONS		DRYWALLED CEILINGS (UNLESS NOTED OTHERWISE)	[VENDOR 28]	
P-13	PAINT	SHERWIN WILLIAMS		SW6068 BREVITY BROWN		GENERAL, UNDER WALL COVERINGS	[VENDOR 28]	
P-14	PAINT	SHERWIN WILLIAMS		SW7007 CEILING BRIGHT WHITE FINISH EGG SHELL		DOWNSPOUT PROTECTOR (A-201)	[VENDOR 28]	
P-15	PAINT	SHERWIN WILLIAMS		SW6069 FRENCH ROAST, FINISH EGG SHELL		DOOR & WINDOW TRIM PAINT TO BE (ACRYLIC SEMI GLOSS) CEILING TO BE LVR MATTE	[VENDOR 28]	
LAMINATE	PL-1	LAMINATE	NEVAMAR	VZ2001T	SANTA ROSA PLUM TREE, ARMORED PROTECTION, TEXTURED FINISH		GEN. CHECKOUTS, WALL BEAM PHOTO & WELCOME FIXTURES	
	PL-4	LAMINATE	WILSONART	1763-60	BRUNE SLATE FINISH: TEXTURED		WELLNESS KIOSK, RX DOOR EXTERIOR, CONSULT. RM DOOR EXT. & INT.	
	PL-5	LAMINATE	WILSONART	4944-38	CASUAL LINEN, HORIZNATAL GRADE 605			
	PL-7	LAMINATE	LAMIN-ART	2428-A	BISQUE, CHRYSALIS FINISH		PHOTO & CHECK OUT, ALL COUNTERS	A13/A-701
	PL-8	LAMINATE	FORMICA	918-58	NEUTRAL WHITE (MATCHES LOZIER WHITE)		10" FASCIA VALANCE	
	PL-12	LAMINATE	NEVAMAR	VZ3001 T	XANADU BLUE BAMBOO FINISH: TEXTURED (FOR REFERENCE ONLY).		FIXTURES, BOWED CORNERS, END PANELS, NEW PHARMACY DOOR INTERIOR	FOR REFERENCE ONLY
STOREFRONT AND GLAZING	SF-2	STOREFRONT SYSTEM	KAWNEER	TRI-FAB 450	ALUMINUM (CENTER PLANE GLASS)		INTERIOR	[VENDOR 20]
	WF-1	FROSTED WINDOW FILM	SCOTCHCAL	7725-324	FROSTED CRYSTAL		GENERAL	
	WF-2	ACRYLIC GLAZING	CYRO INDUSTRIES	ACRYLITE GP-95	TRANSLUCENT COLOR: WHITE	1/4"	CONSULTATION	IMPORTANT: SEE SPEC. SECTION 08840 FOR MORE INFORMATION ON EXACT SPECS FOR TRANSLUCENCY
	WF-3	WINDOW FILM	BEKAERT	PANORAMA SLATE 10	FROSTED CRYSTAL		INTERIOR GLAZING TYPES "A" AND "E" & DRIVE-THRU WINDOW	[VENDOR] NOTE: VERIFY WITH RITE AID RCM IF WINDOW FILM IS REQUIRED.
	WF-4	FROSTED WINDOW FILM	3M	FASARA MAT CRYSTAL 1	FROSTED CRYSTAL	UP TO 60 "AFF."	PHARMACY/SALES WINDOW (RX SIDE)	[VENDOR 8]
TOILET PARTITIONS	RP-1	RESTROOM PARTITION ALTERNATE ONE	MARLITE	STANDARD STAINLESS STEEL	FLOOR MOUNTED, DVER-HEAD BRACED		RESTROOMS	[VENDOR 24] TODD HILLPOT 330-260-7628 (CELL), 330-343-6621

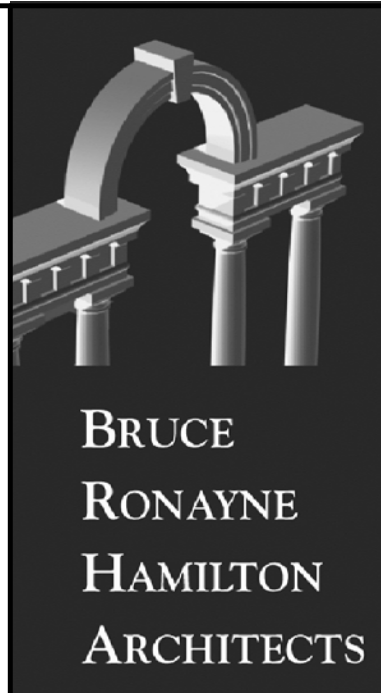

ARCHITECTURE
LAND PLANNING
INTERIOR DESIGN
3D VISUALIZATION

833 TURNPIKE ROAD
P.O. BOX 104
NEW IPSWICH
NEW HAMPSHIRE 03071

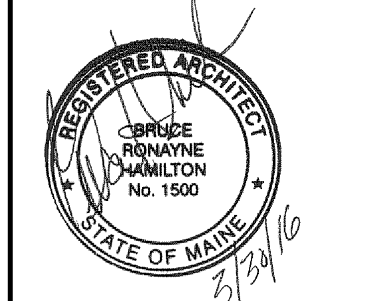

THIS DESIGN AND THE DRAWINGS THEREOF, PREPARED FOR THIS PROJECT, ARE THE PROPERTY OF THE ARCHITECT, BRUCE RONAYNE HAMILTON ARCHITECTS, INC. NO REPRODUCTION OR TRANSMISSION OF ANY KIND IS PERMITTED WITHOUT THE WRITTEN PERMISSION OF THE ARCHITECT. THIS DOCUMENT BEARS THE ORIGINAL SEAL AND SIGNATURE OF THE ARCHITECT, BRUCE RONAYNE HAMILTON ARCHITECTS, INC.

3-21-16	REV. DATE
ISSUED FOR GC BIDDING/BUILDING PERMIT	DESCRIPTION OF REV.
REV. NO.	

RITE AID STORE #3298
 719 CONGRESS STREET
 PORTLAND, MAINE

MATERIAL LEGENDS