


## Dimensions: 15RLS3H

[Unit: in. (mm)]

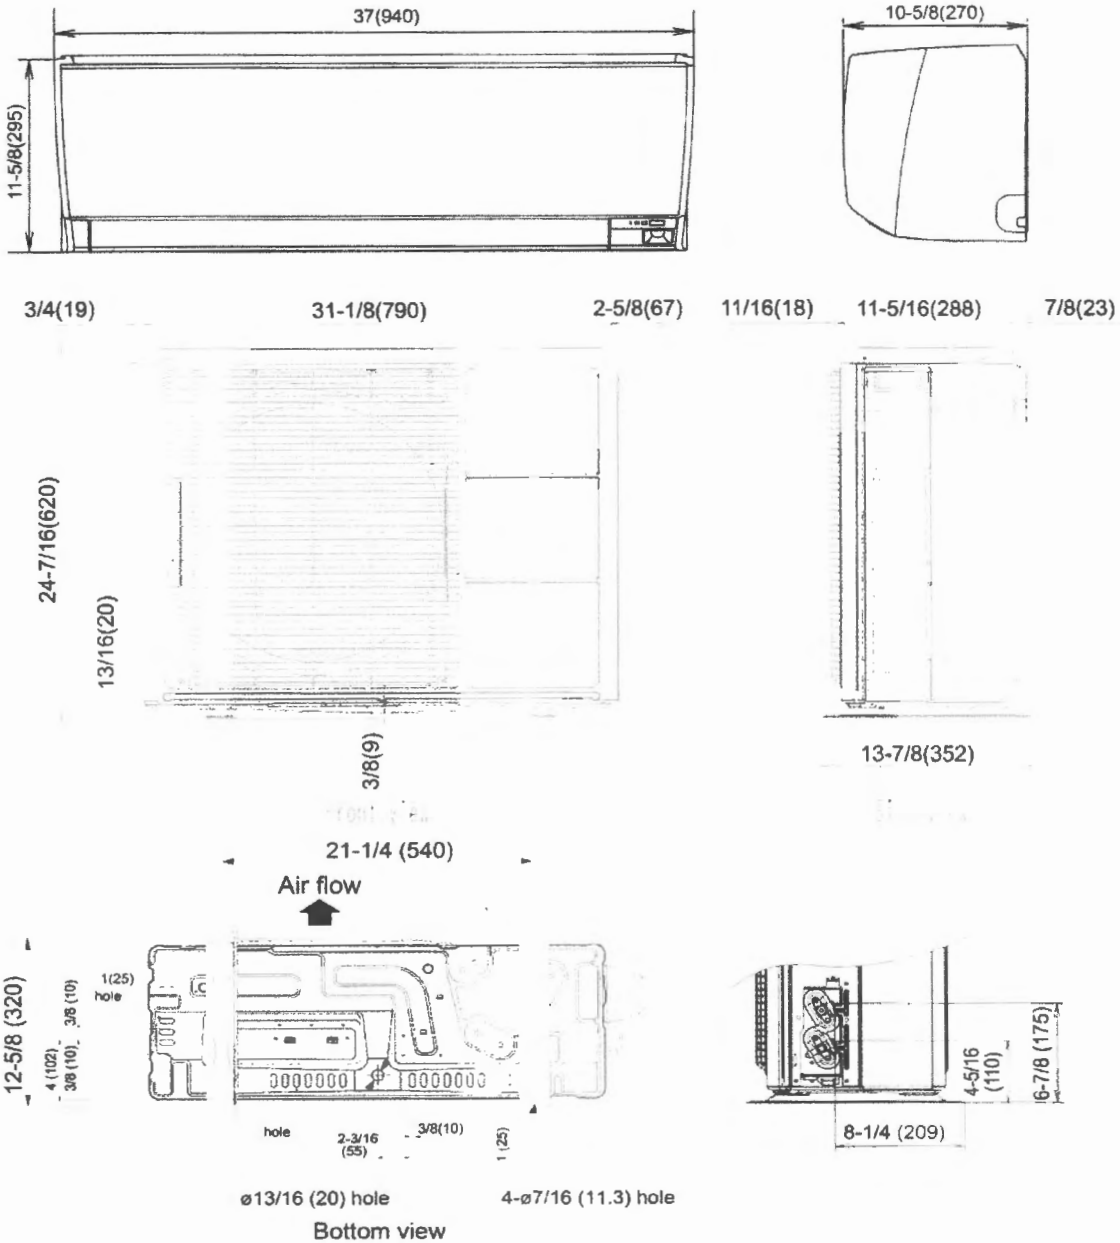

The Fujitsu logo is a registered trademark of Fujitsu Limited.  
 The Halcyon logo and name is a trademark of Fujitsu General America, Inc.  
 Copyright 2014 Fujitsu General America, Inc.  
 Fujitsu's products are subject to continuous improvements. Fujitsu reserves the right to modify product design, specifications and information in this brochure without notice and without incurring any obligations.