



**Neokraft Signs Inc.**  
 686 Main Street  
 Lewiston, Maine 04240  
 Telephone: 207.782.9654  
 Facsimile: 207.782.0009  
 1.800.339.2258  
<http://www.neokraft.com>

*Custom Sign Fabrication*


These plans are the exclusive property of Neokraft Signs, Inc. and are the result of the original work of its employees. They are submitted to Neokraft's client for the sole purpose of consideration of whether to purchase these plans or to purchase from Neokraft a sign manufactured according to these plans.

Distribution or exhibition of these plans to anyone other than employees of said client, or use of these plans to construct a sign similar to the one embodied herein, is expressly forbidden. In the event that such exhibition or construction occurs, Neokraft expects to be reimbursed \$1500 in compensation for time and effort entailed in creating these plans.

**PRESENTATION**

**LOCAL 188  
 RESTAURANT  
 MML024023**

LOCATION: 685 Congress Street  
 Portland ME 04102  
 DRAWING NO.: 1 OF 1  
 DRAWN BY: PFAT      RER: Mathieu  
 DATE: 12.31.2015  
 REVISED: 07.21.2016, 07.25.2016  
 LEAD NO.: MML024023  
 GEN REF:

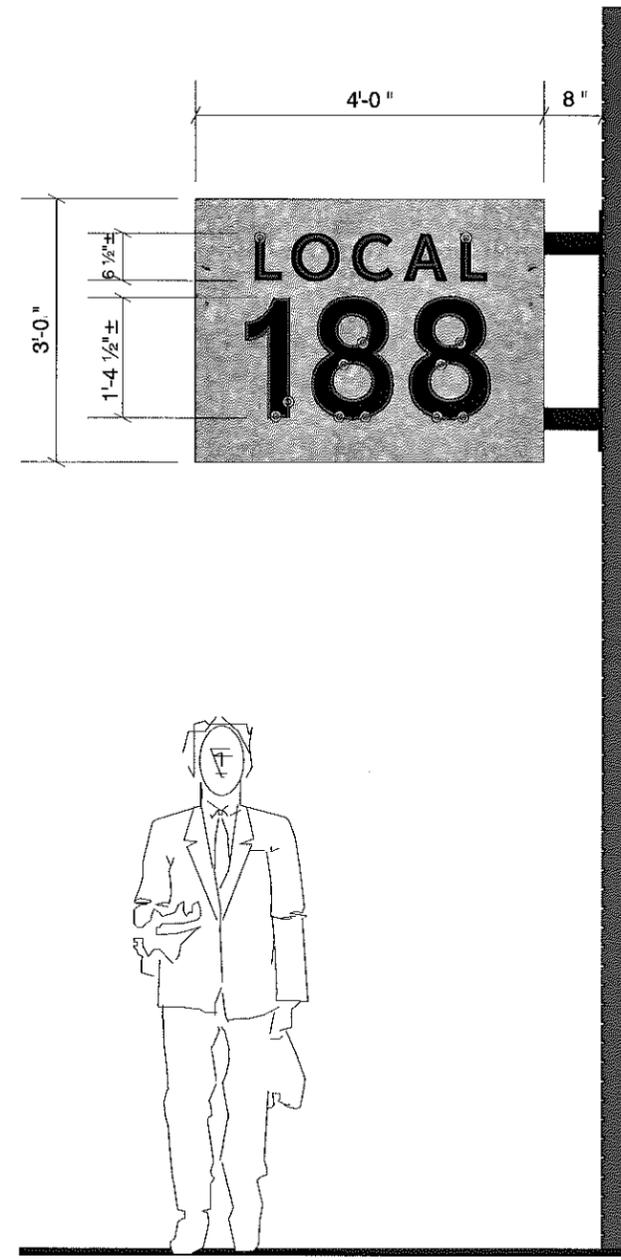

**D/F FLAG MOUNT SIGN WITH EXPOSED NEON**  
**SCALE: 1/2" = 1'-0"      (1) REQUIRED**

9"± DEEP FABRICATED ALUMINUM ANGLE FRAME SIGN, WITH PRIMER ONLY, WRAPPED WITH BLACK ALUMINUM ON SIDES ONLY; GALVANIZED STEEL FACES WITH HAND PAINTED GRAPHICS AND EXPOSED 13MM CLEAR RED NEON

3" X 3" STEEL SQUARE TUBE ARMS ATTACHED TO STEEL MOUNTING PLATE, PAINTED BLACK

EXACT SIGN LOCATION T.B.D.



**PHOTO COMPOSITE—PROPOSED**  
**NOT TO SCALE**