

project name

Butler Payson
pine st.
state st.
portland, me.

avesta housing


goduti/thomas architects

44 oak st.

portland, maine 04101

ph. 207-775-3184


fax 207-774-0846

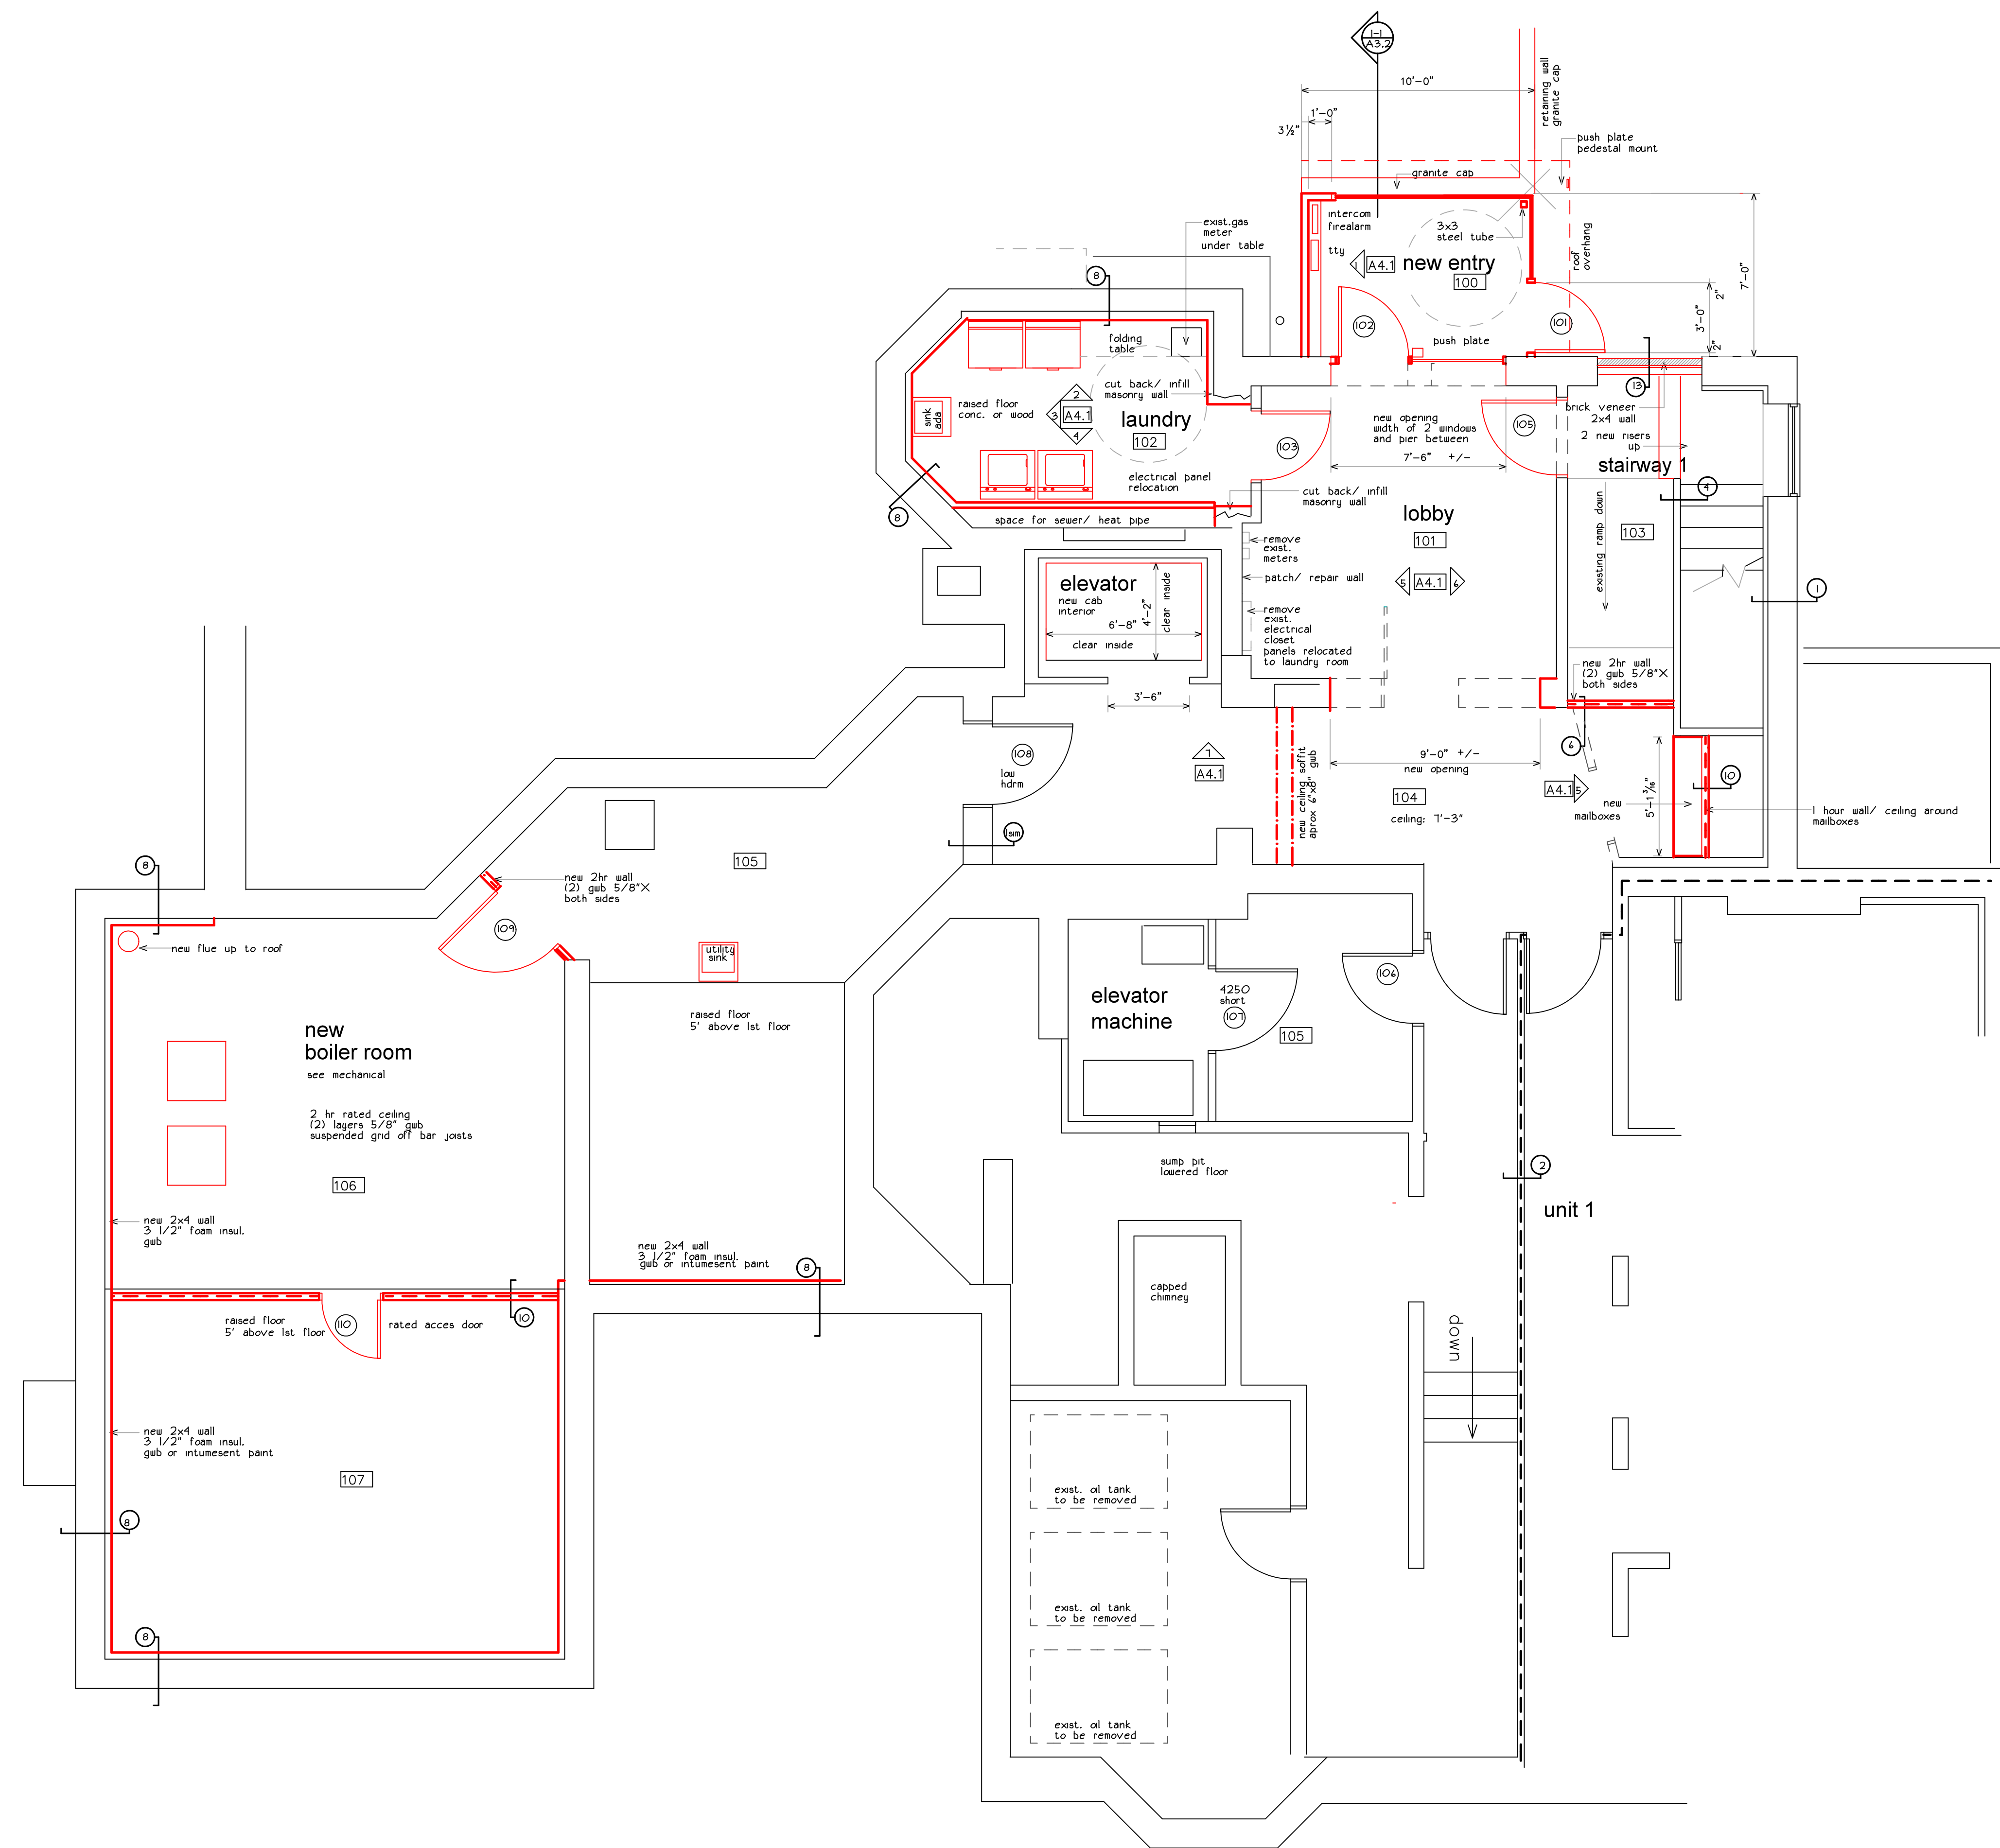

new rated wall

wall types see PA5.7

interior elevations PA4.

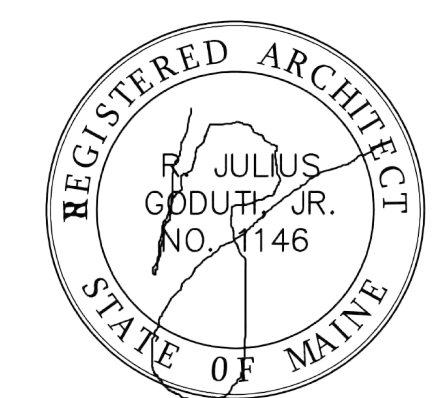


revisions

date

january 11th, 2015

sheet title

common area plan
1st floor

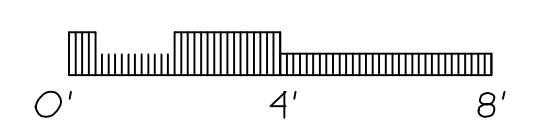

scale

1/4"=1'-0"

drawn by

MS

project number

butpag

sheet number

PA1.4