

project name

# Butler Payson

pine st.  
state st.  
portland, me.

## avesta housing


goduti/thomas architects

44 oak st.

portland, maine 04101

ph. 207-775-3184

fax 207-774-0846

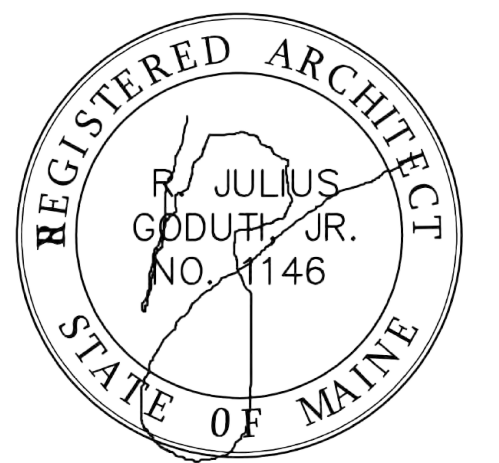

new rated wall

wall types see PA5.7

interior elevations PA4.1


revisions

date

january 11th, 2015

sheet title

## common area plan 2nd, 3rd floor

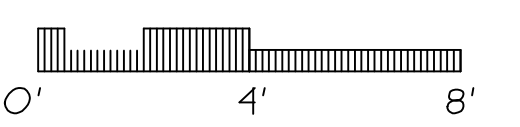

scale

1/4"=1'-0"


drawn by

MS


project number

brewer

sheet number

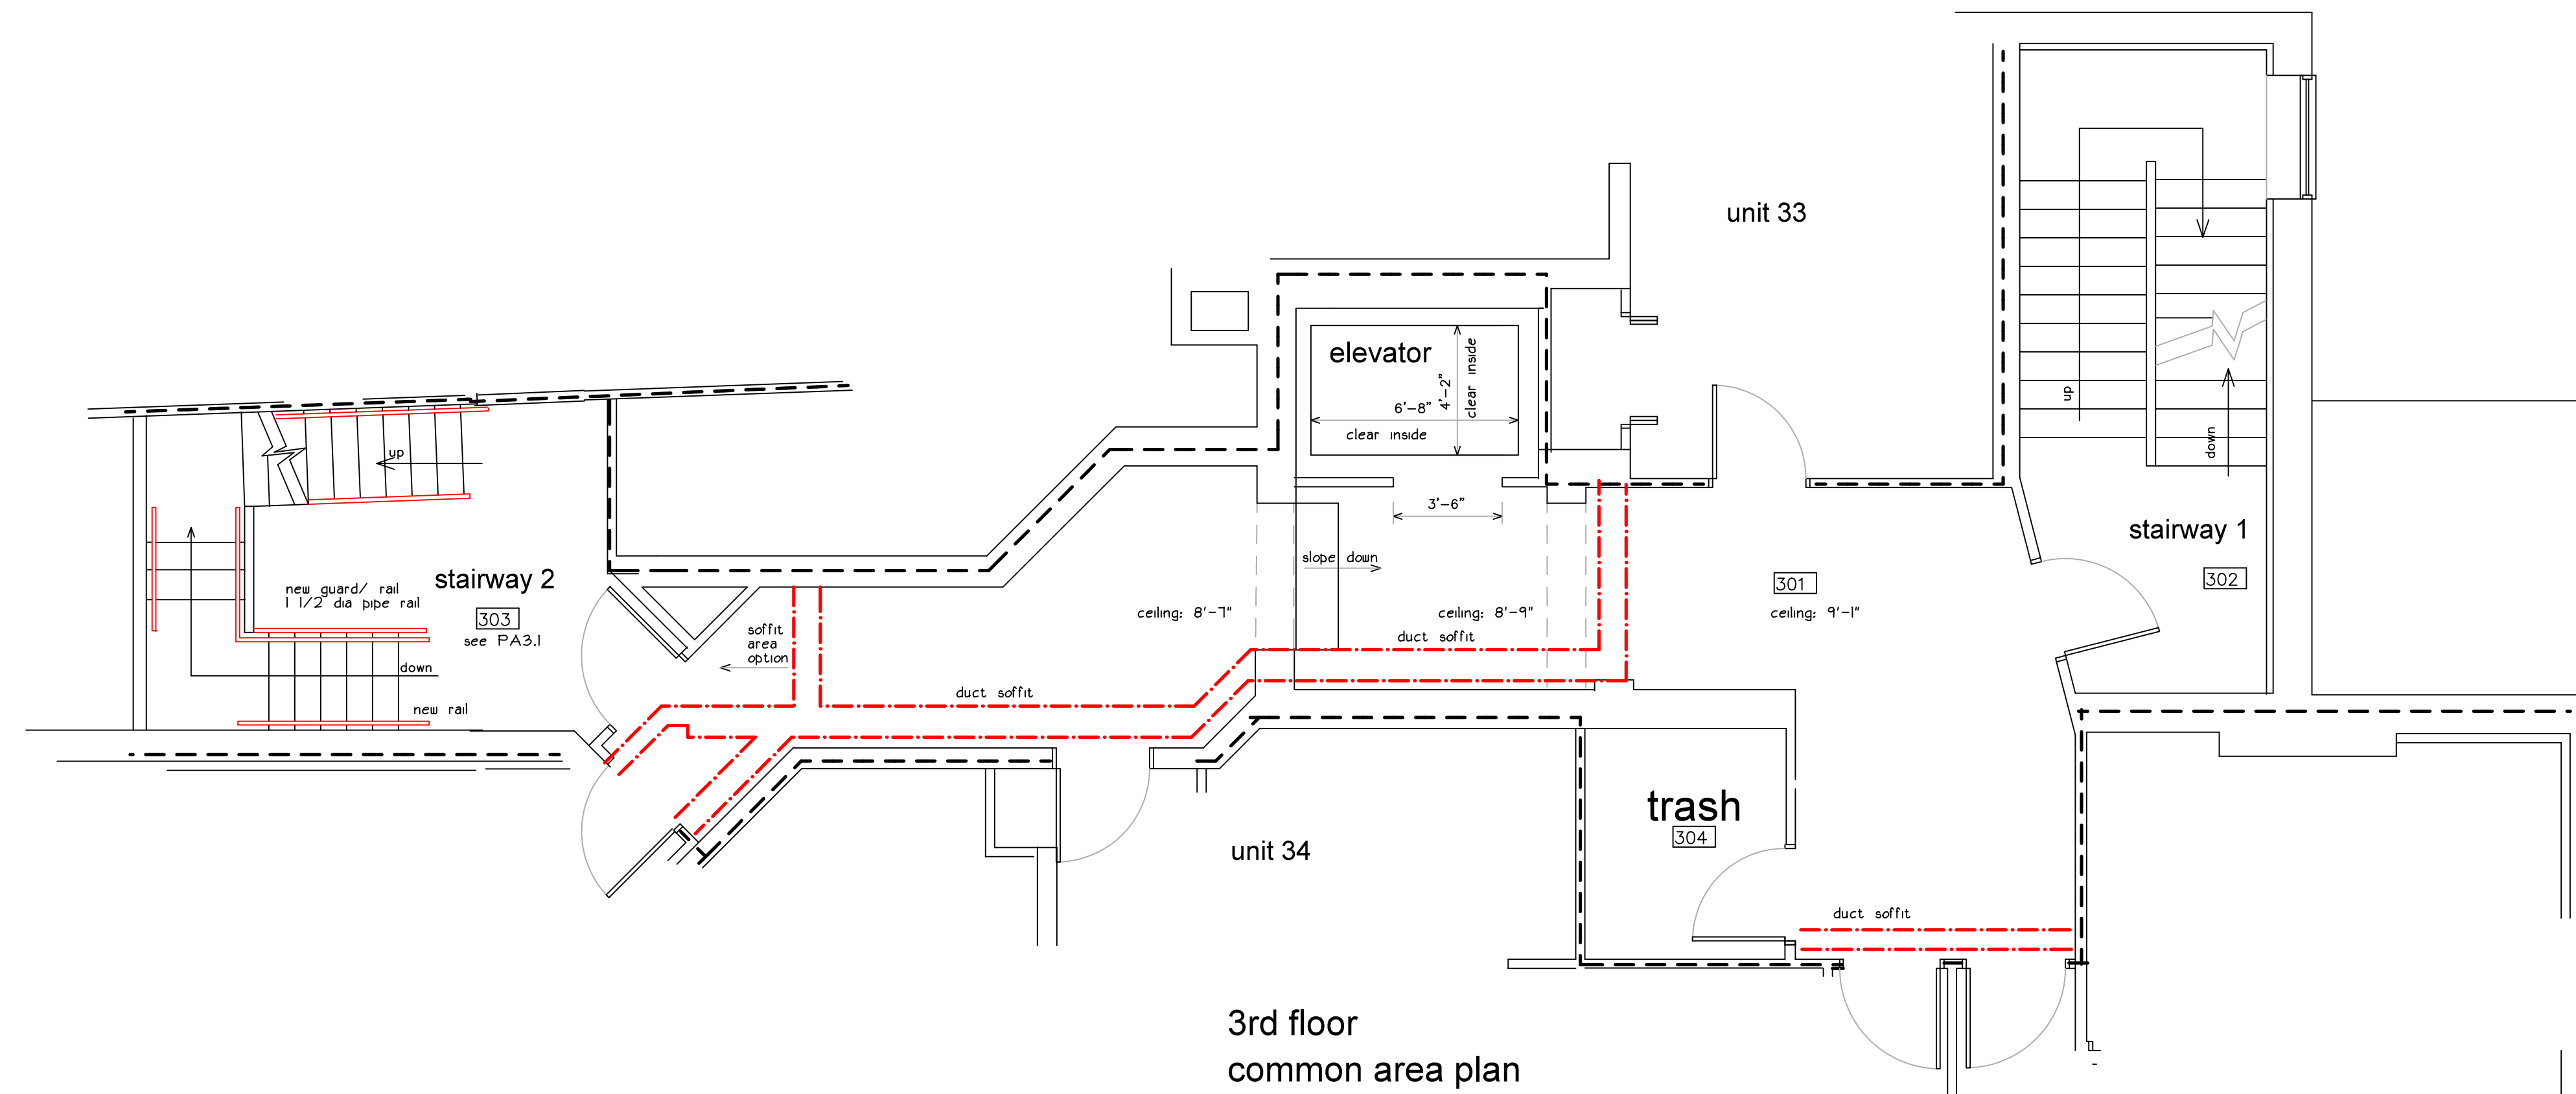

3rd floor  
common area plan

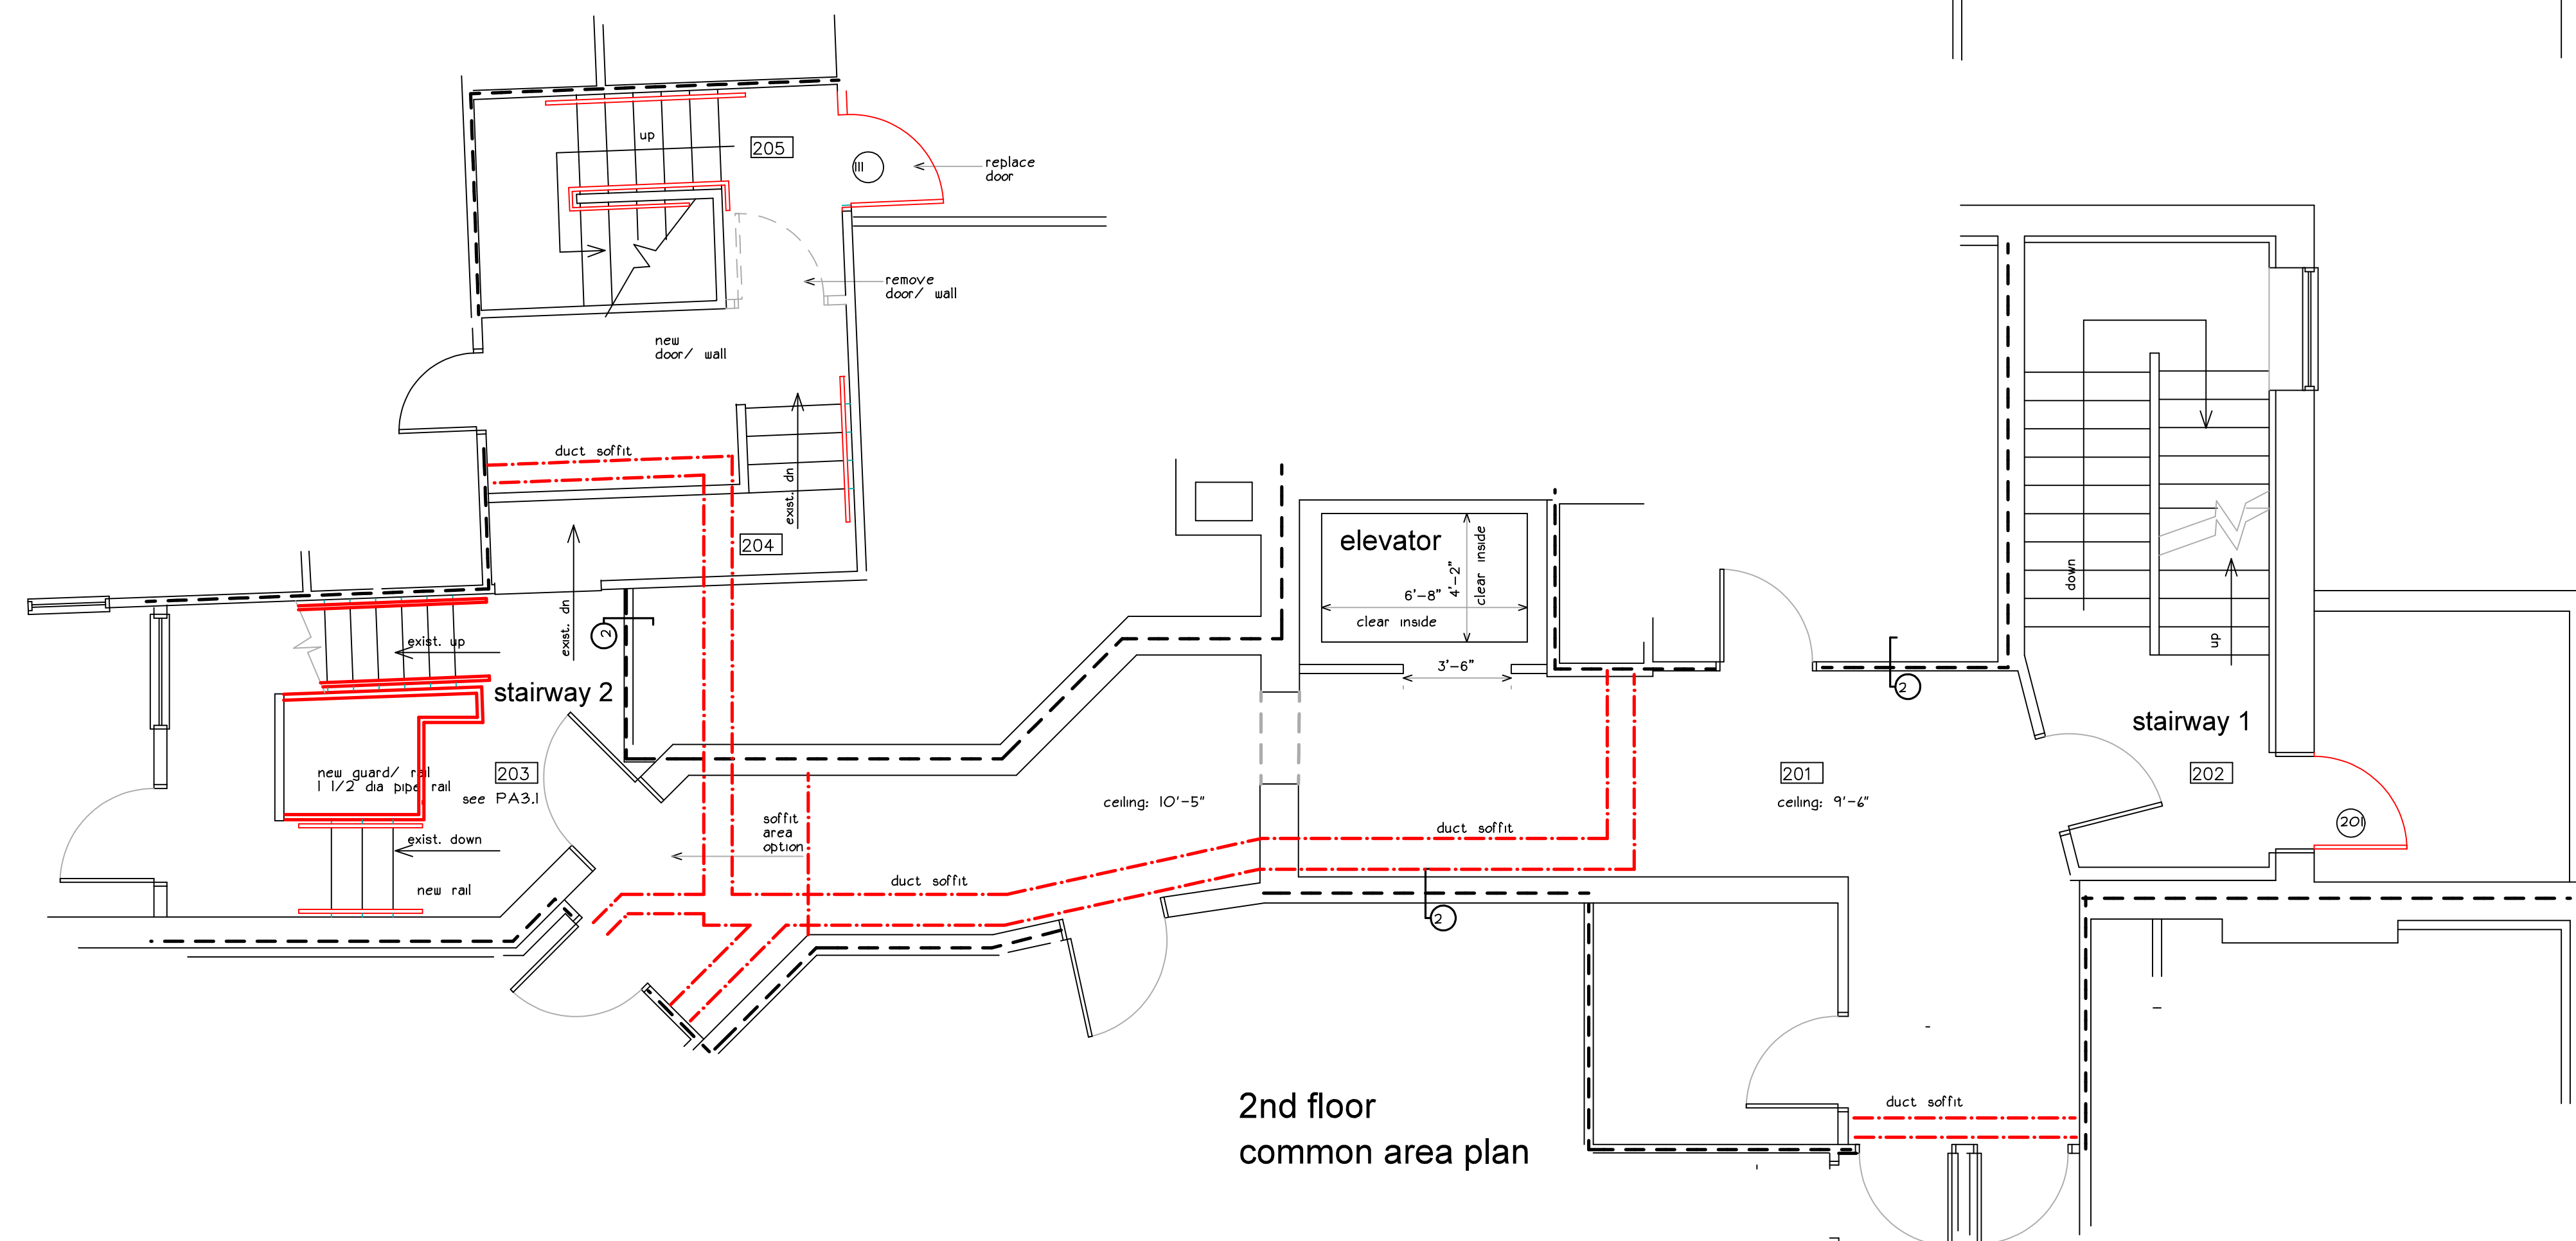

2nd floor  
common area plan