

project name

butler payson

pine st.
deering st

avesta


goduti/thomas architects

44 oak st.

portland, maine 04101

ph. 207-775-3184

fax 207-774-0846

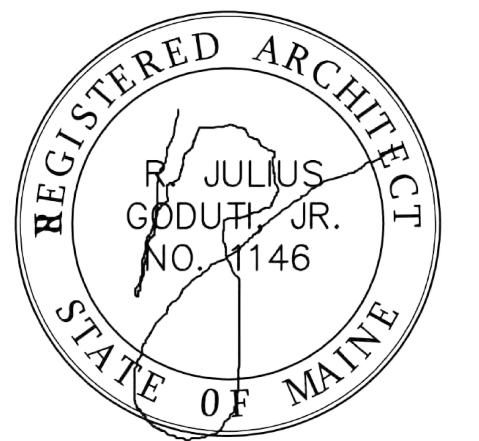

revisions

date

january 17th, 2015

sheet title

entry section

scale

3/4" = 1'-0"

drawn by


RG/MS

project number


butbag

sheet number


PA3.2

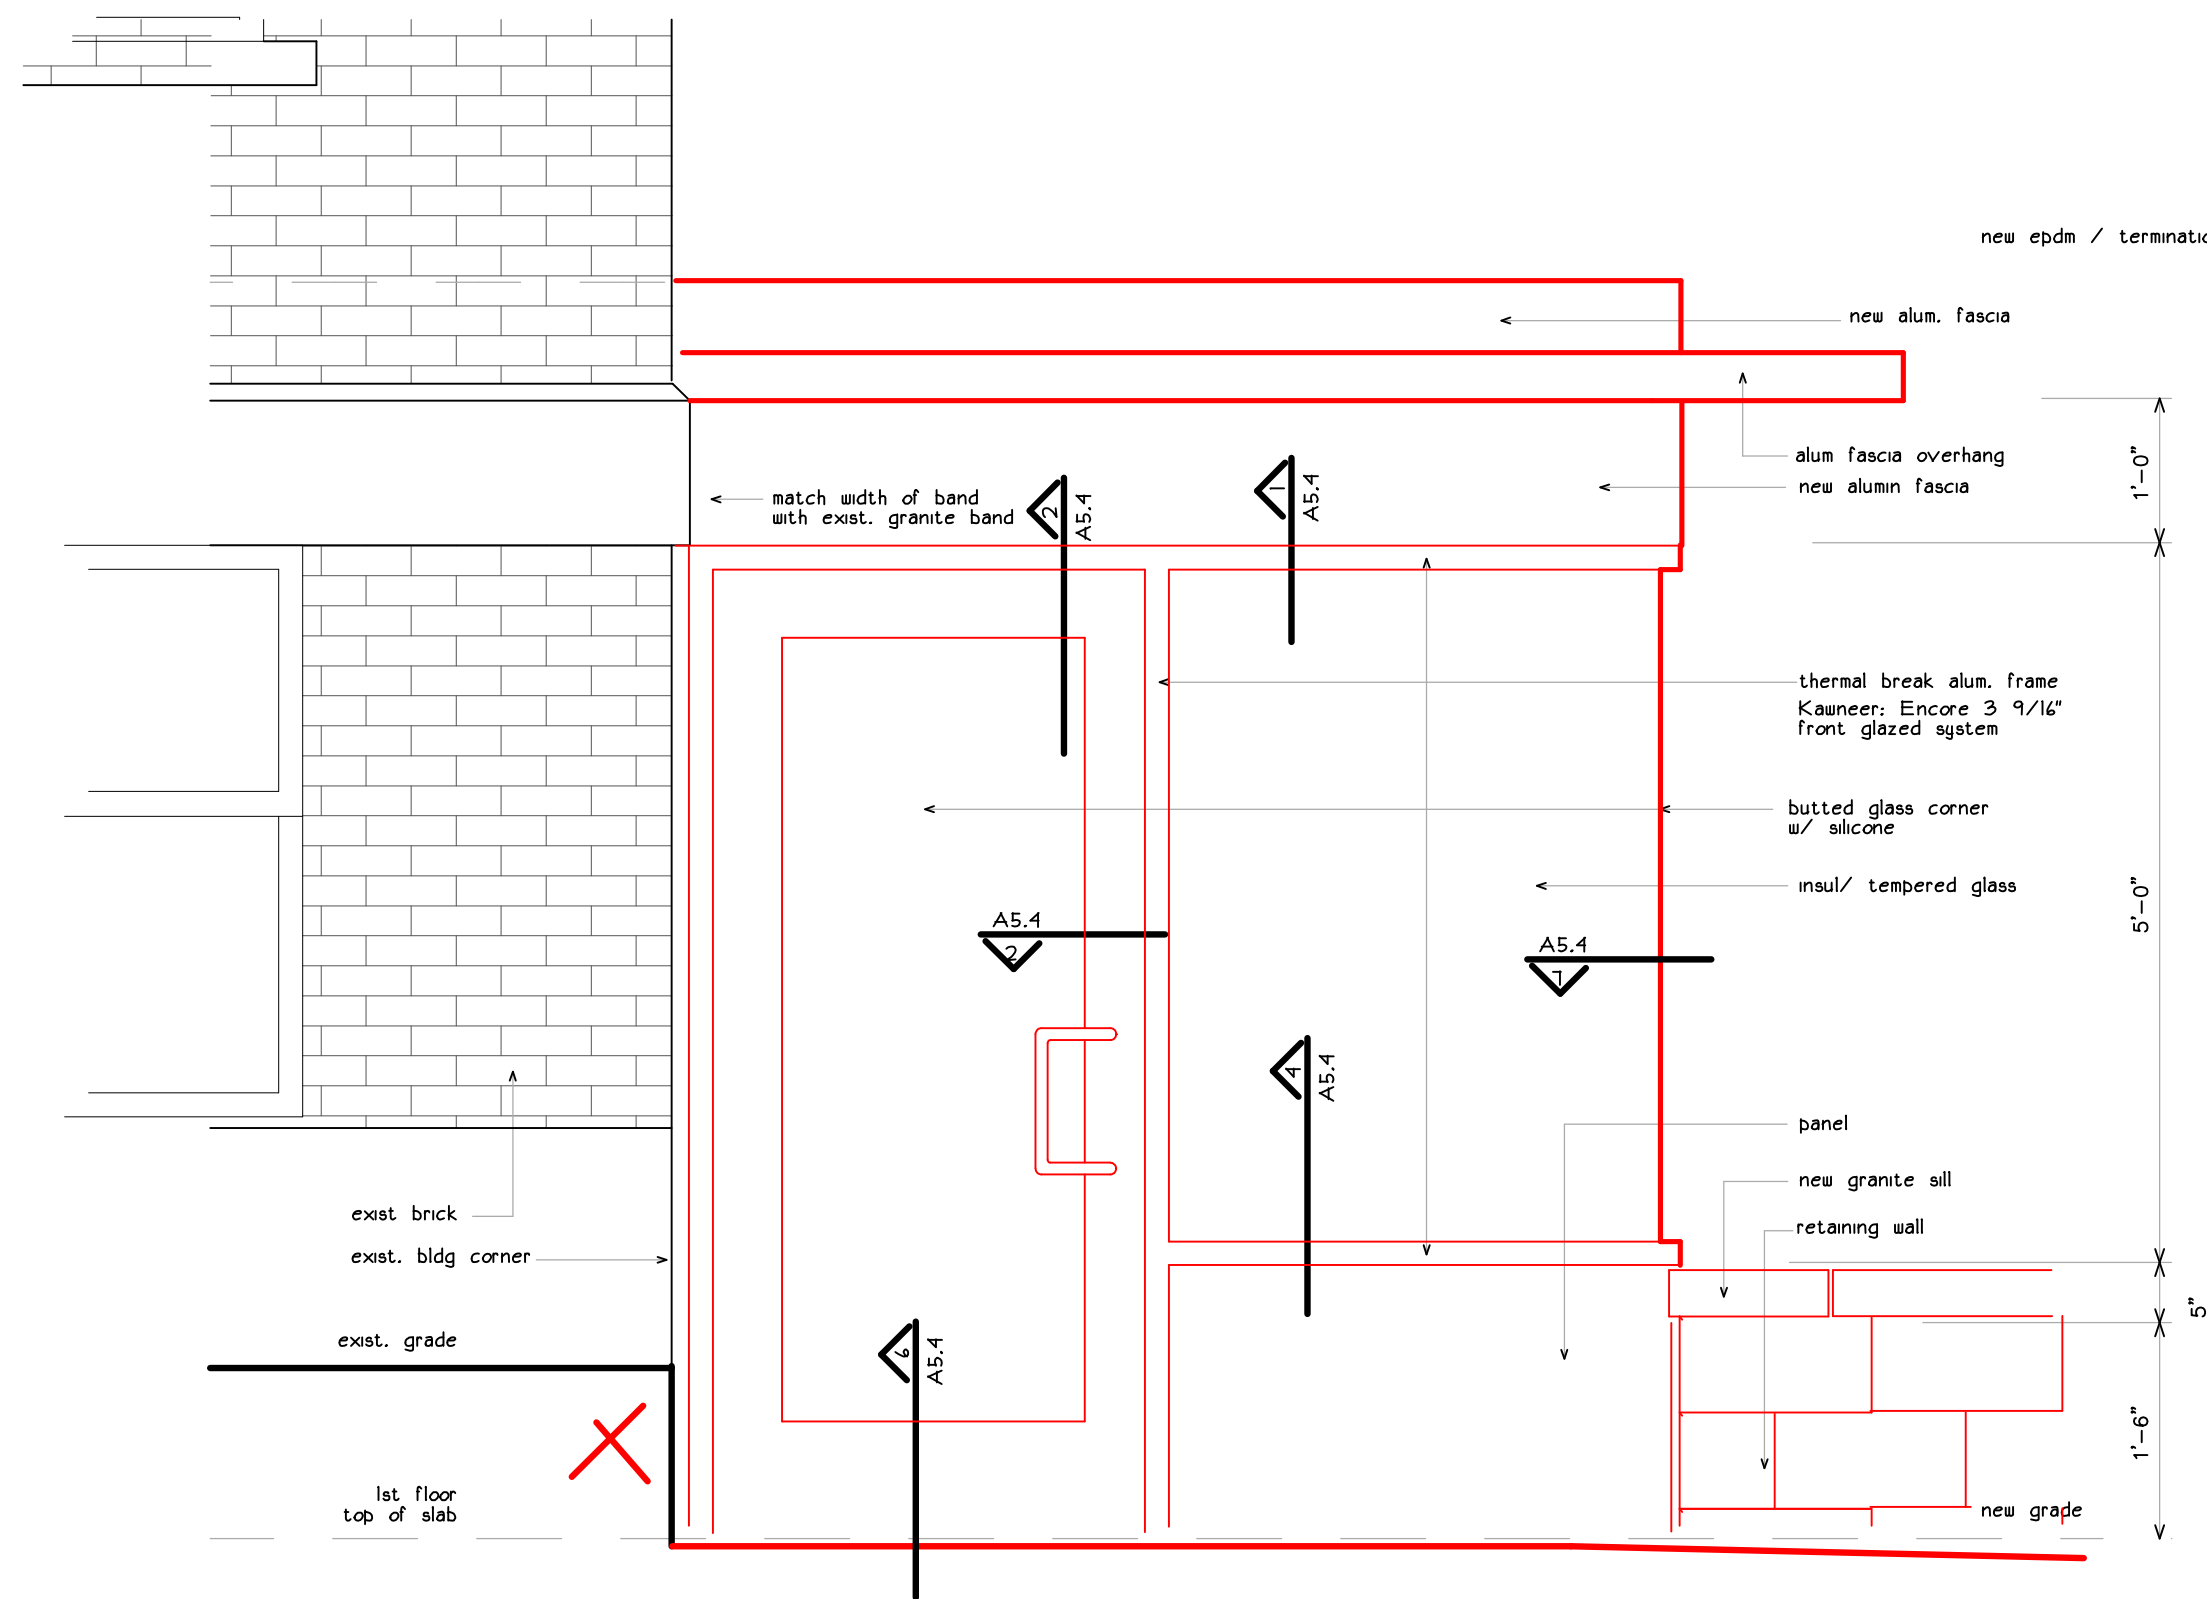

front vestibule elevation

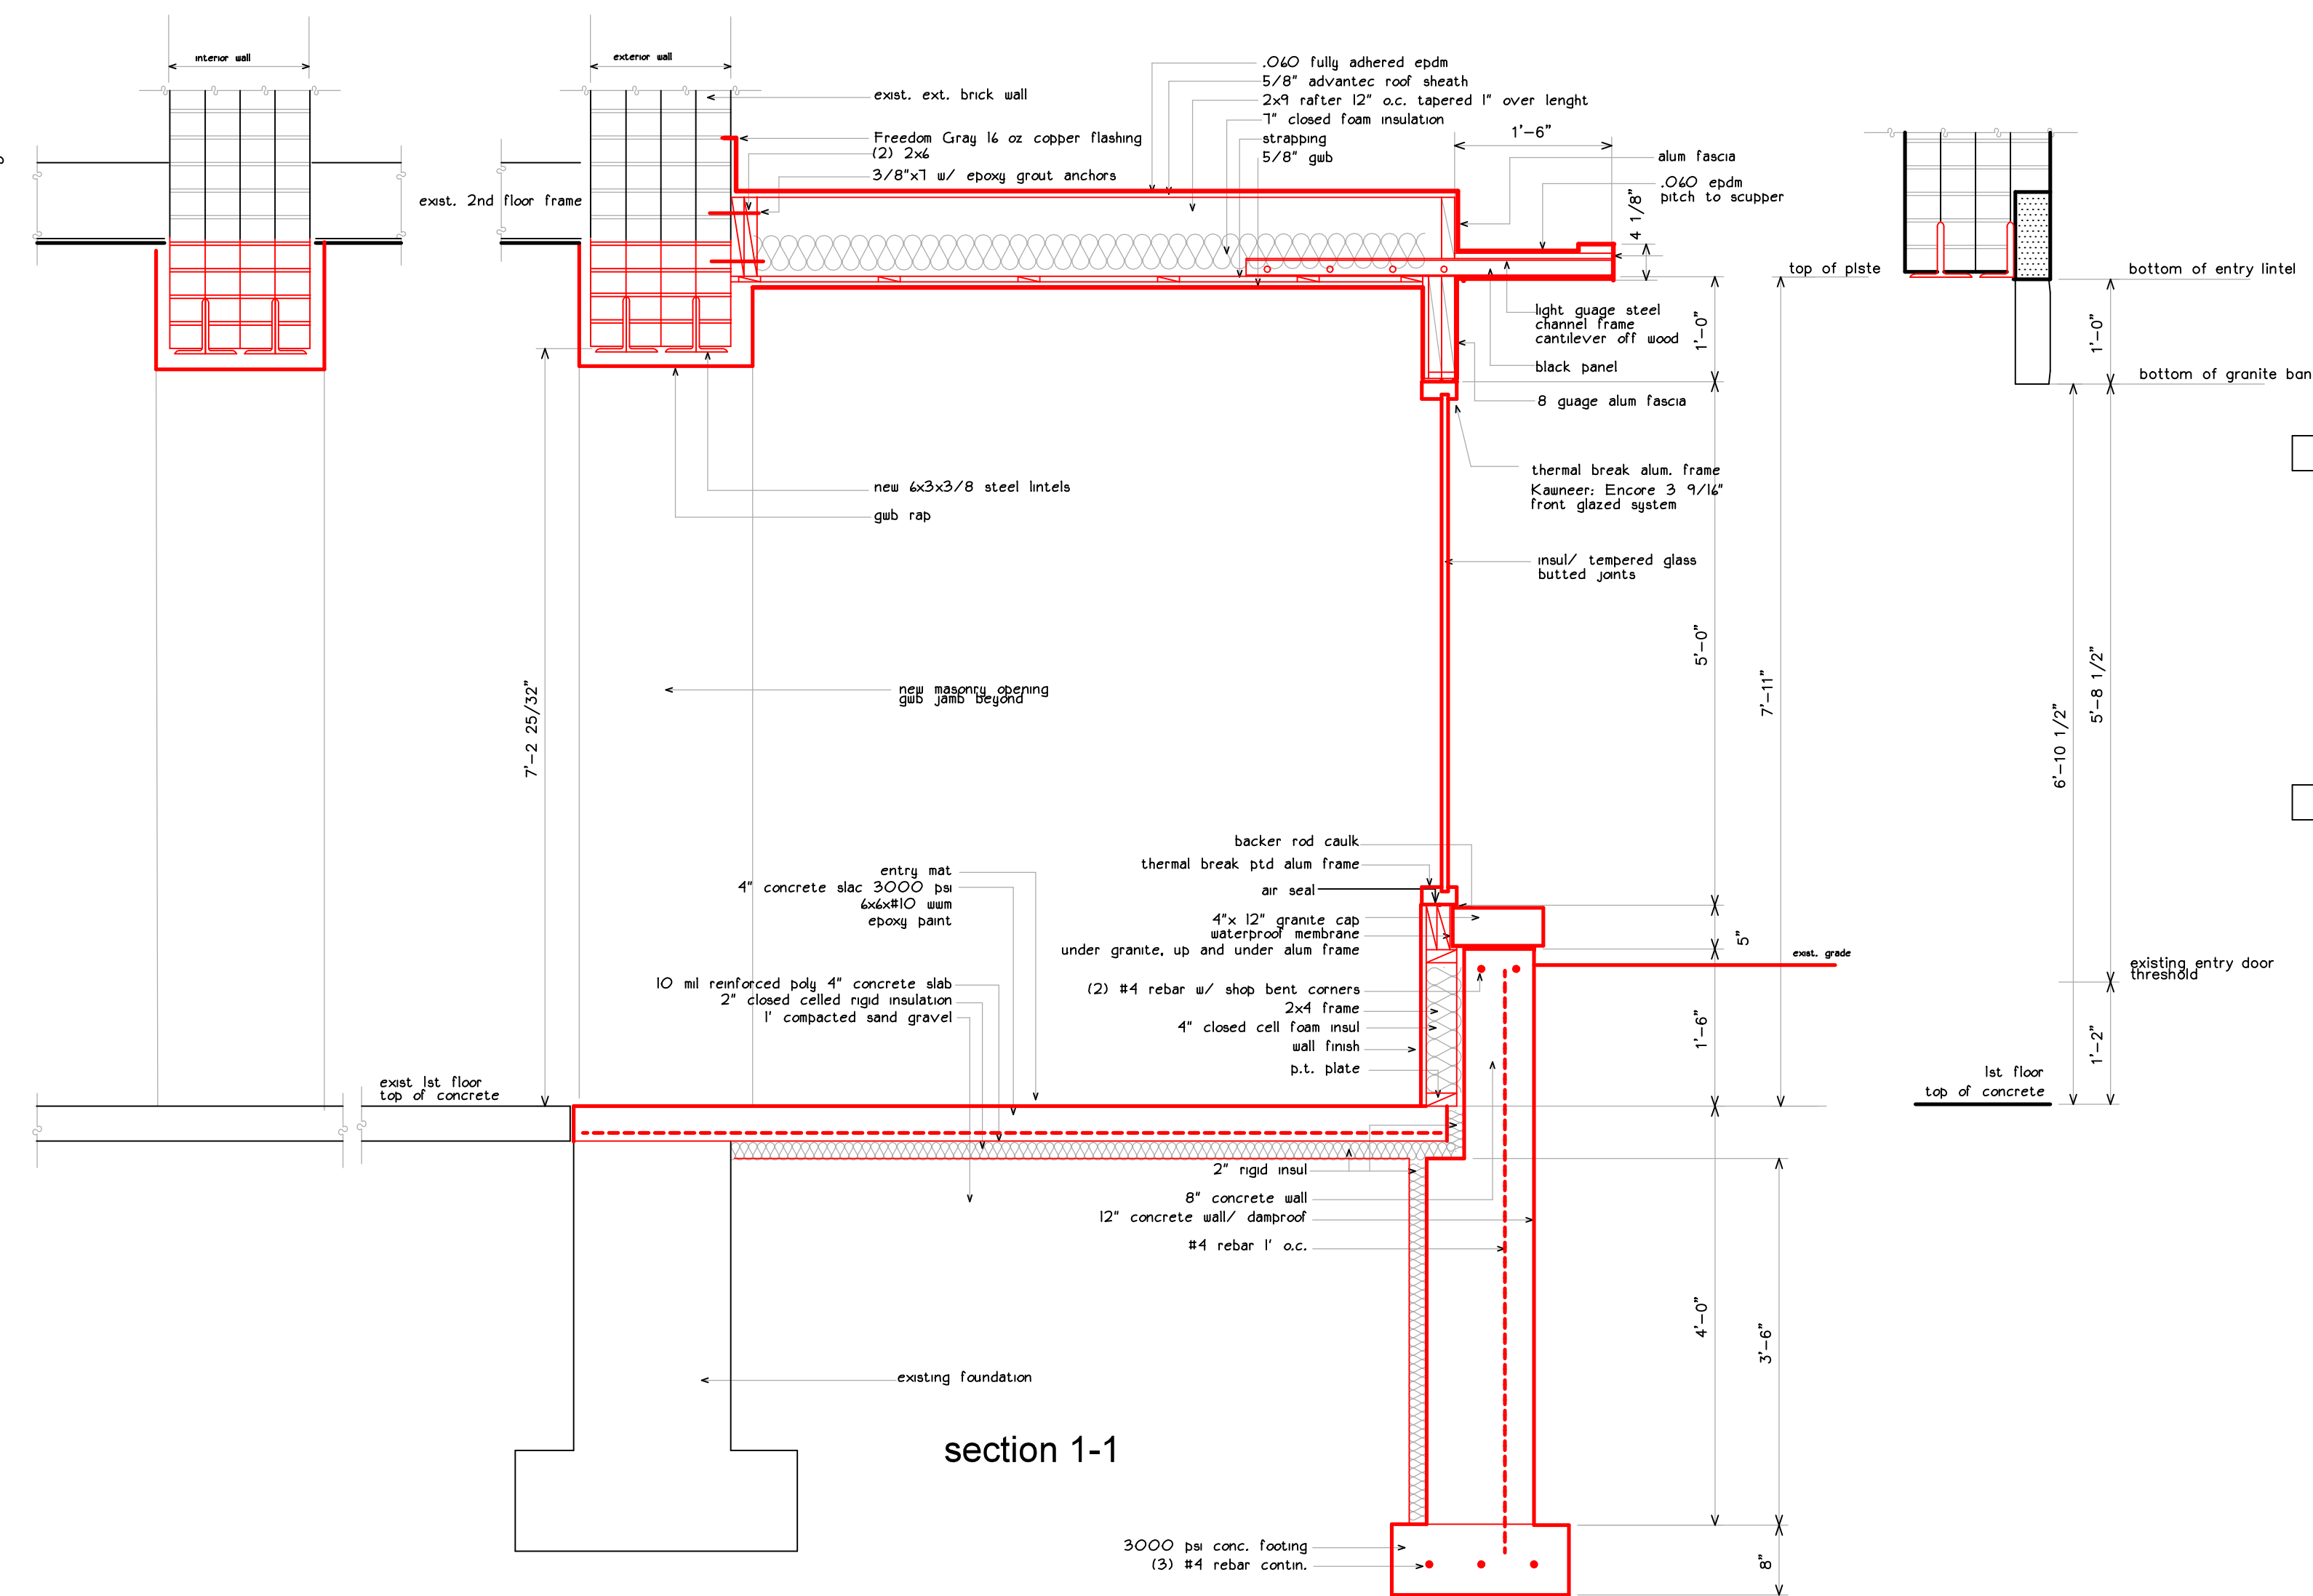

section 1-1

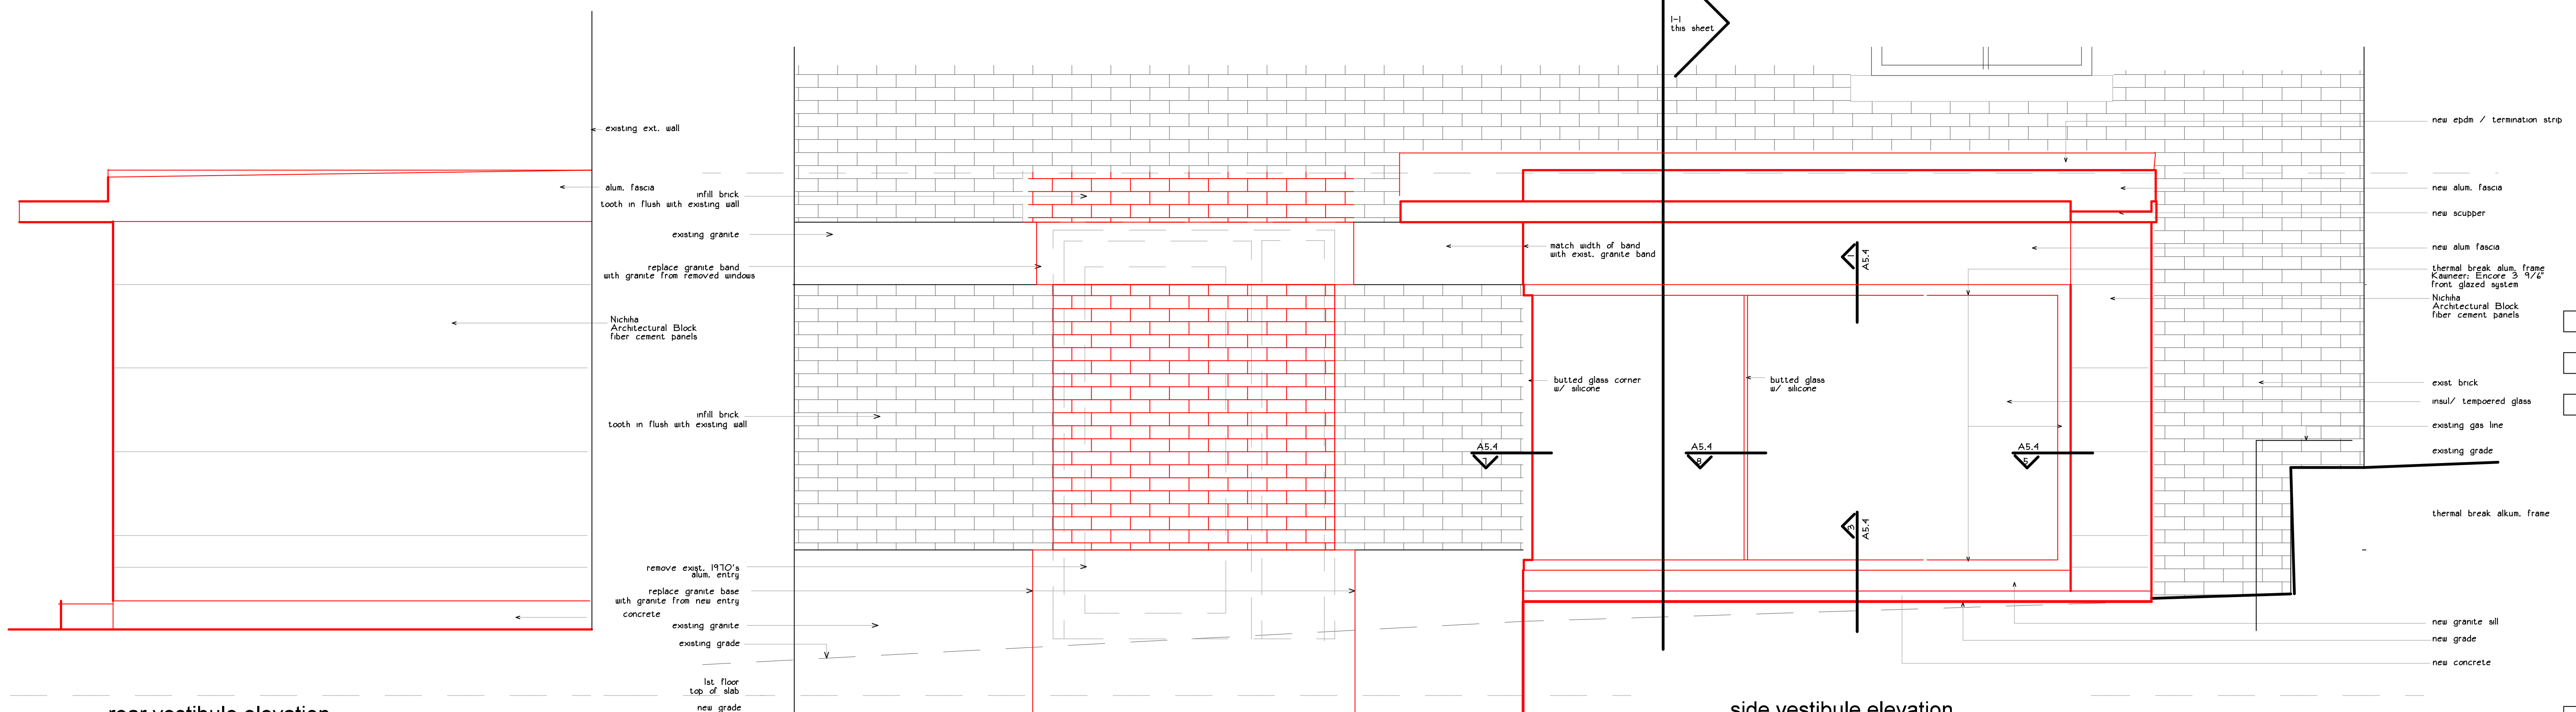

rear vestibule elevation

side vestibule elevation