

project name

Butler Payson
pine st.
state st.
portland, maine

avesta housing



goduti/thomas architects

44 oak st.


portland, maine 04101

ph. 207-715-3184

fax 207-714-0846

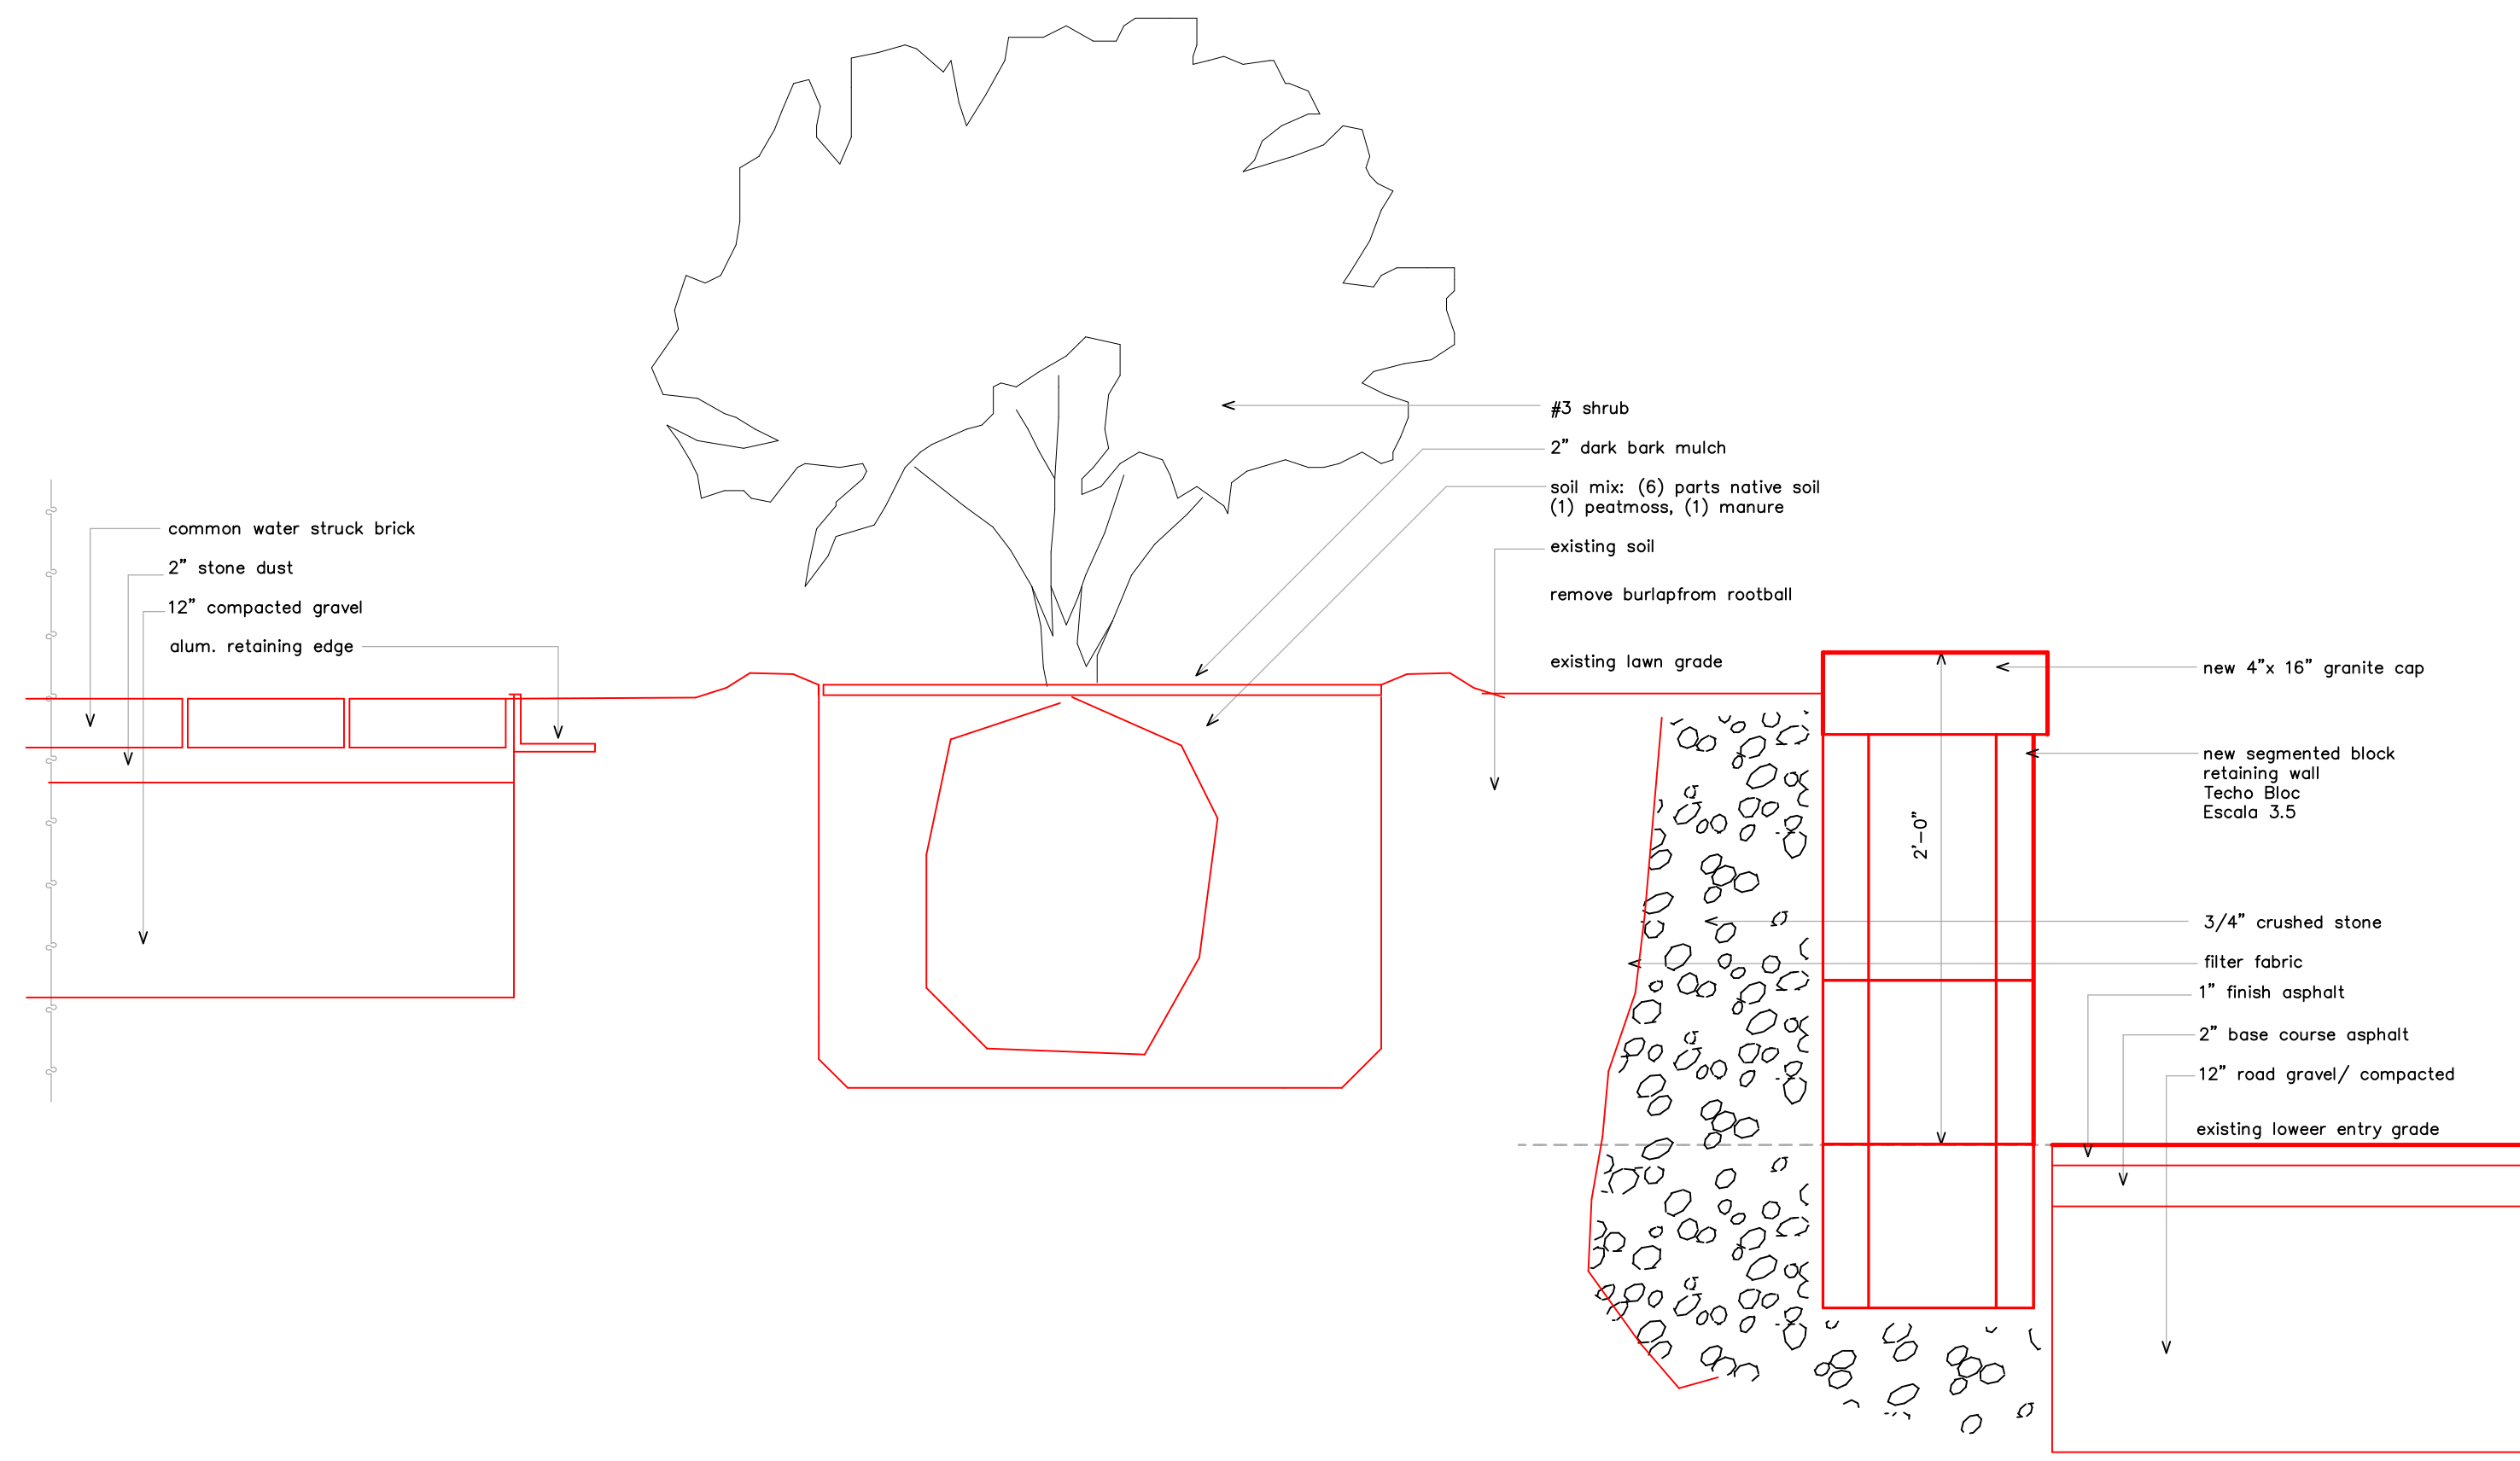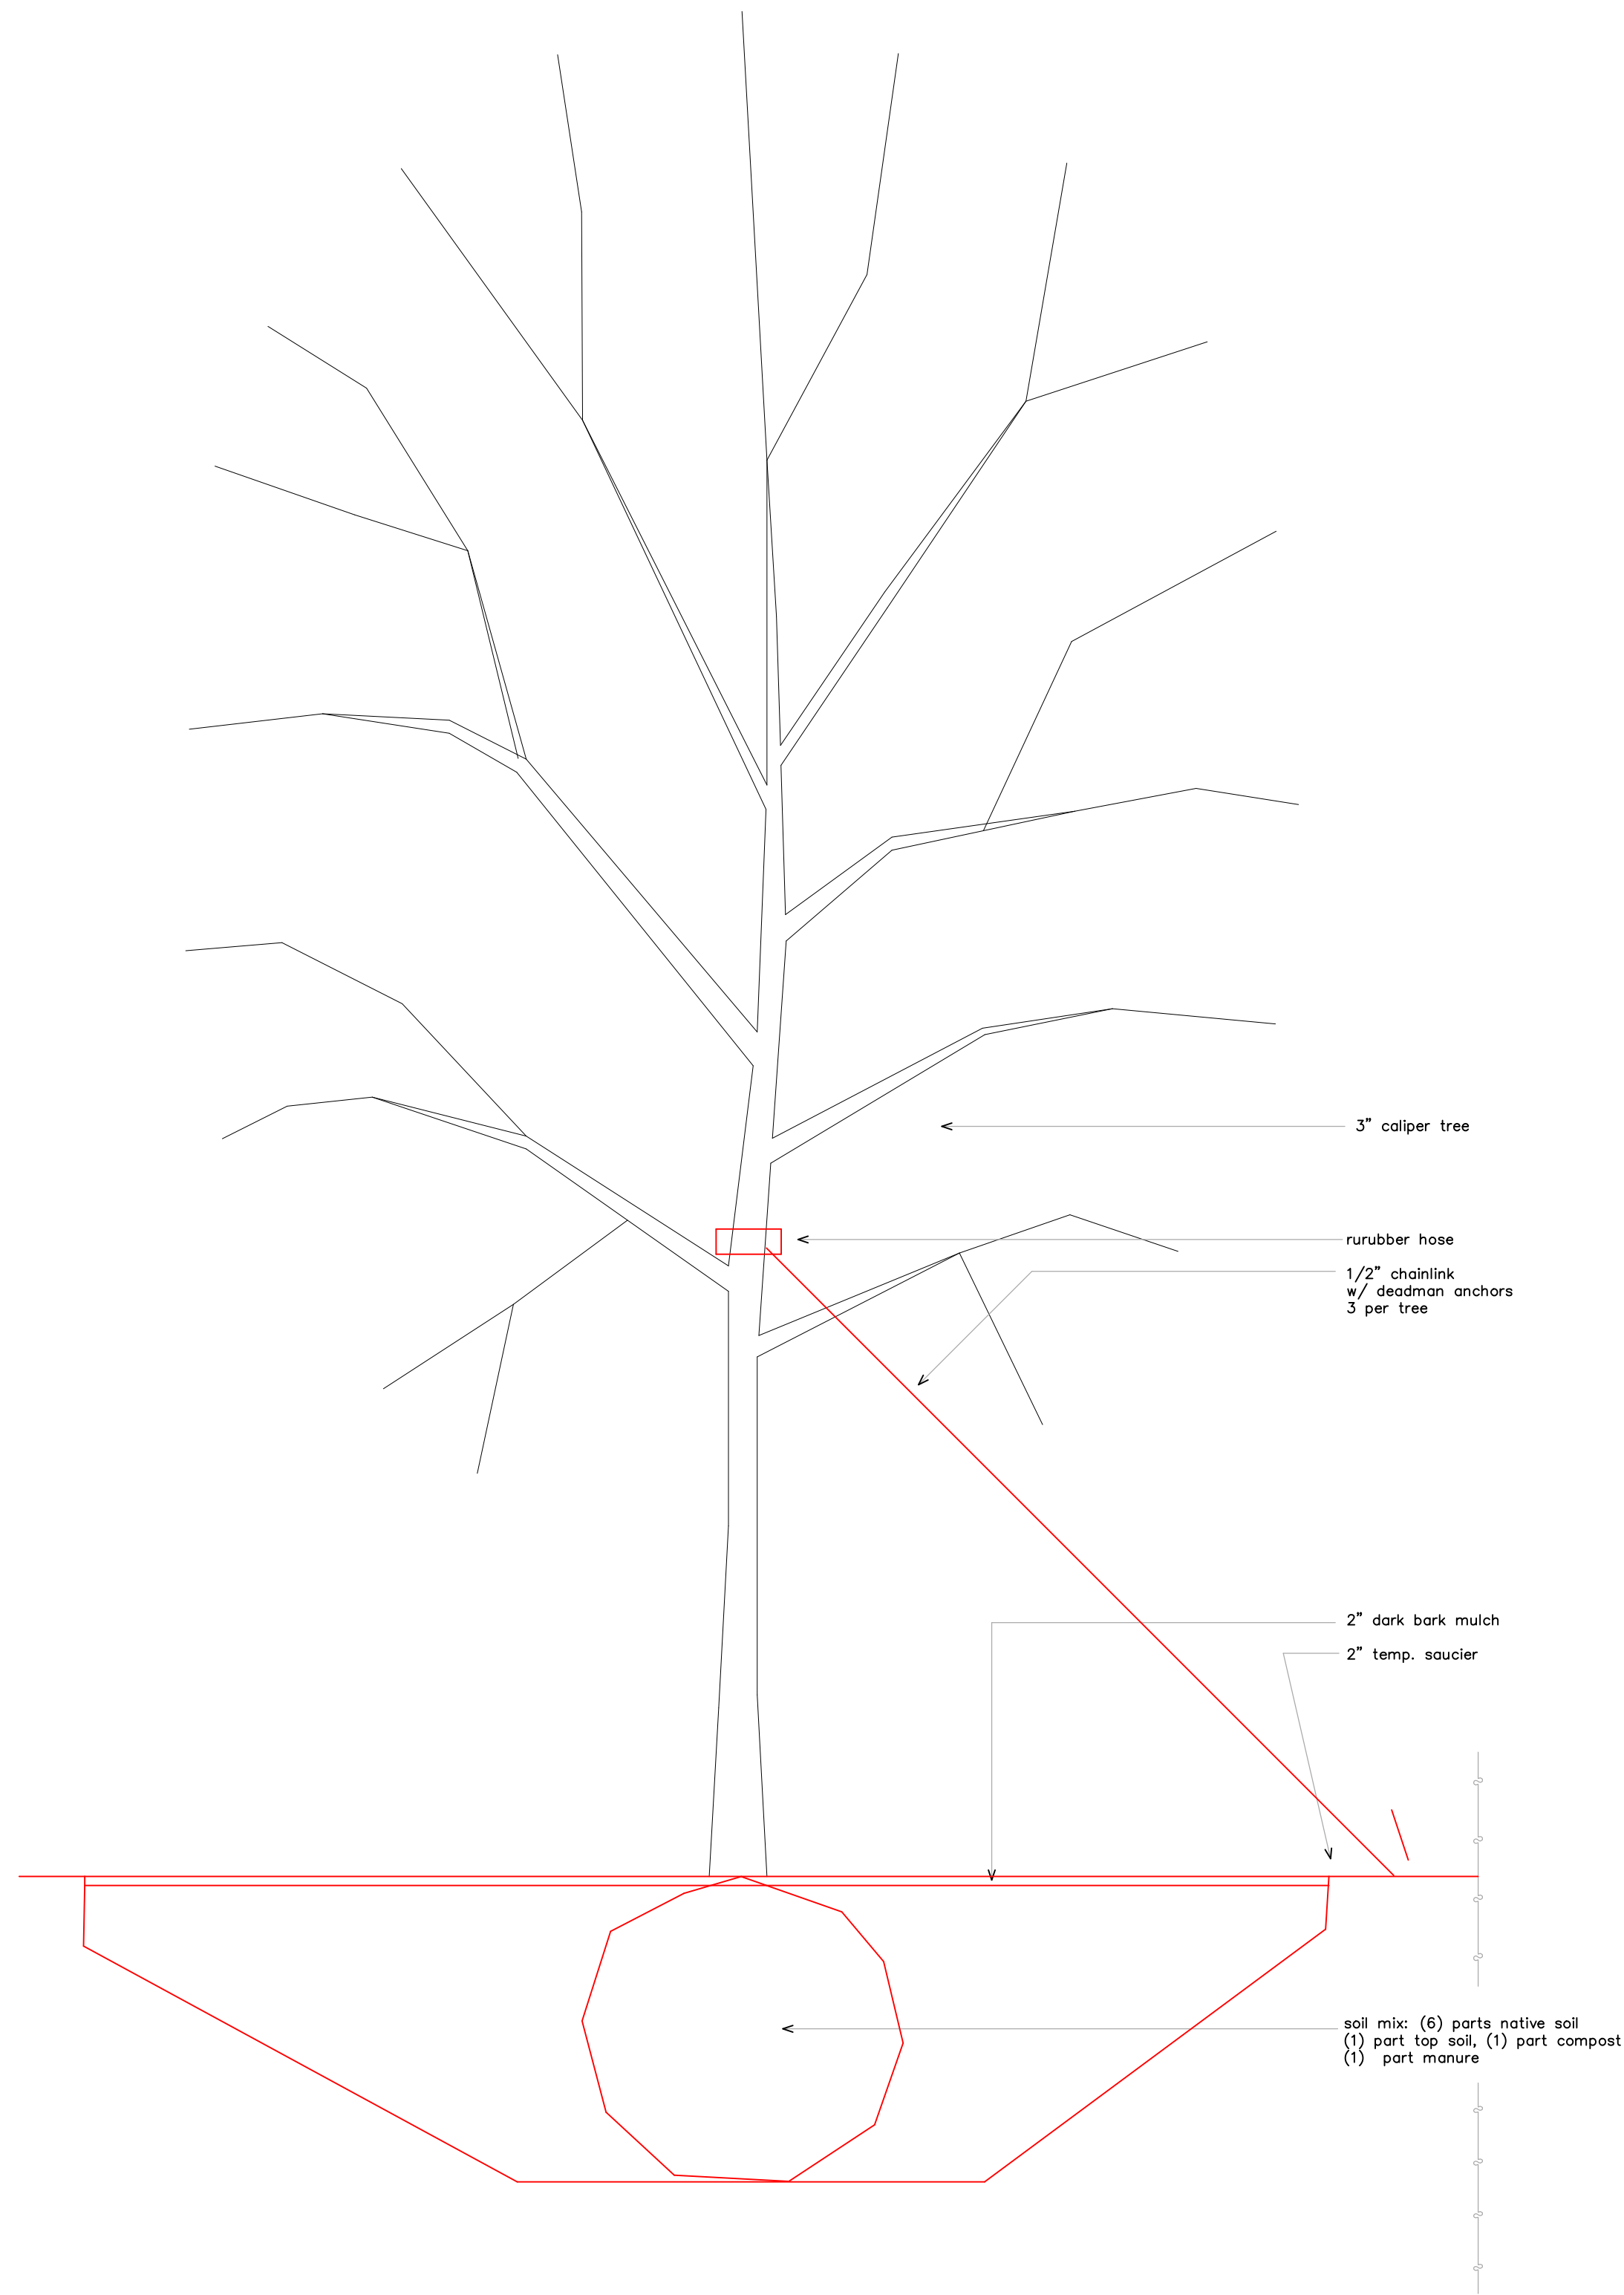

1. section
new retaining wall/ driveway section

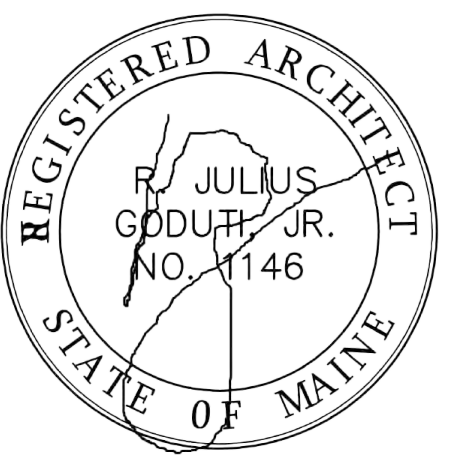

revisions

date

january 17, 2015

sheet title

payson
site details

scale

1 1/2" = 1'-0"

drawn by

RG

project number

butler payson

sheet number

PS5.1