


existing conditions  
partial site plan  
area of change  
1/8"=1'-0"  
0 4 8

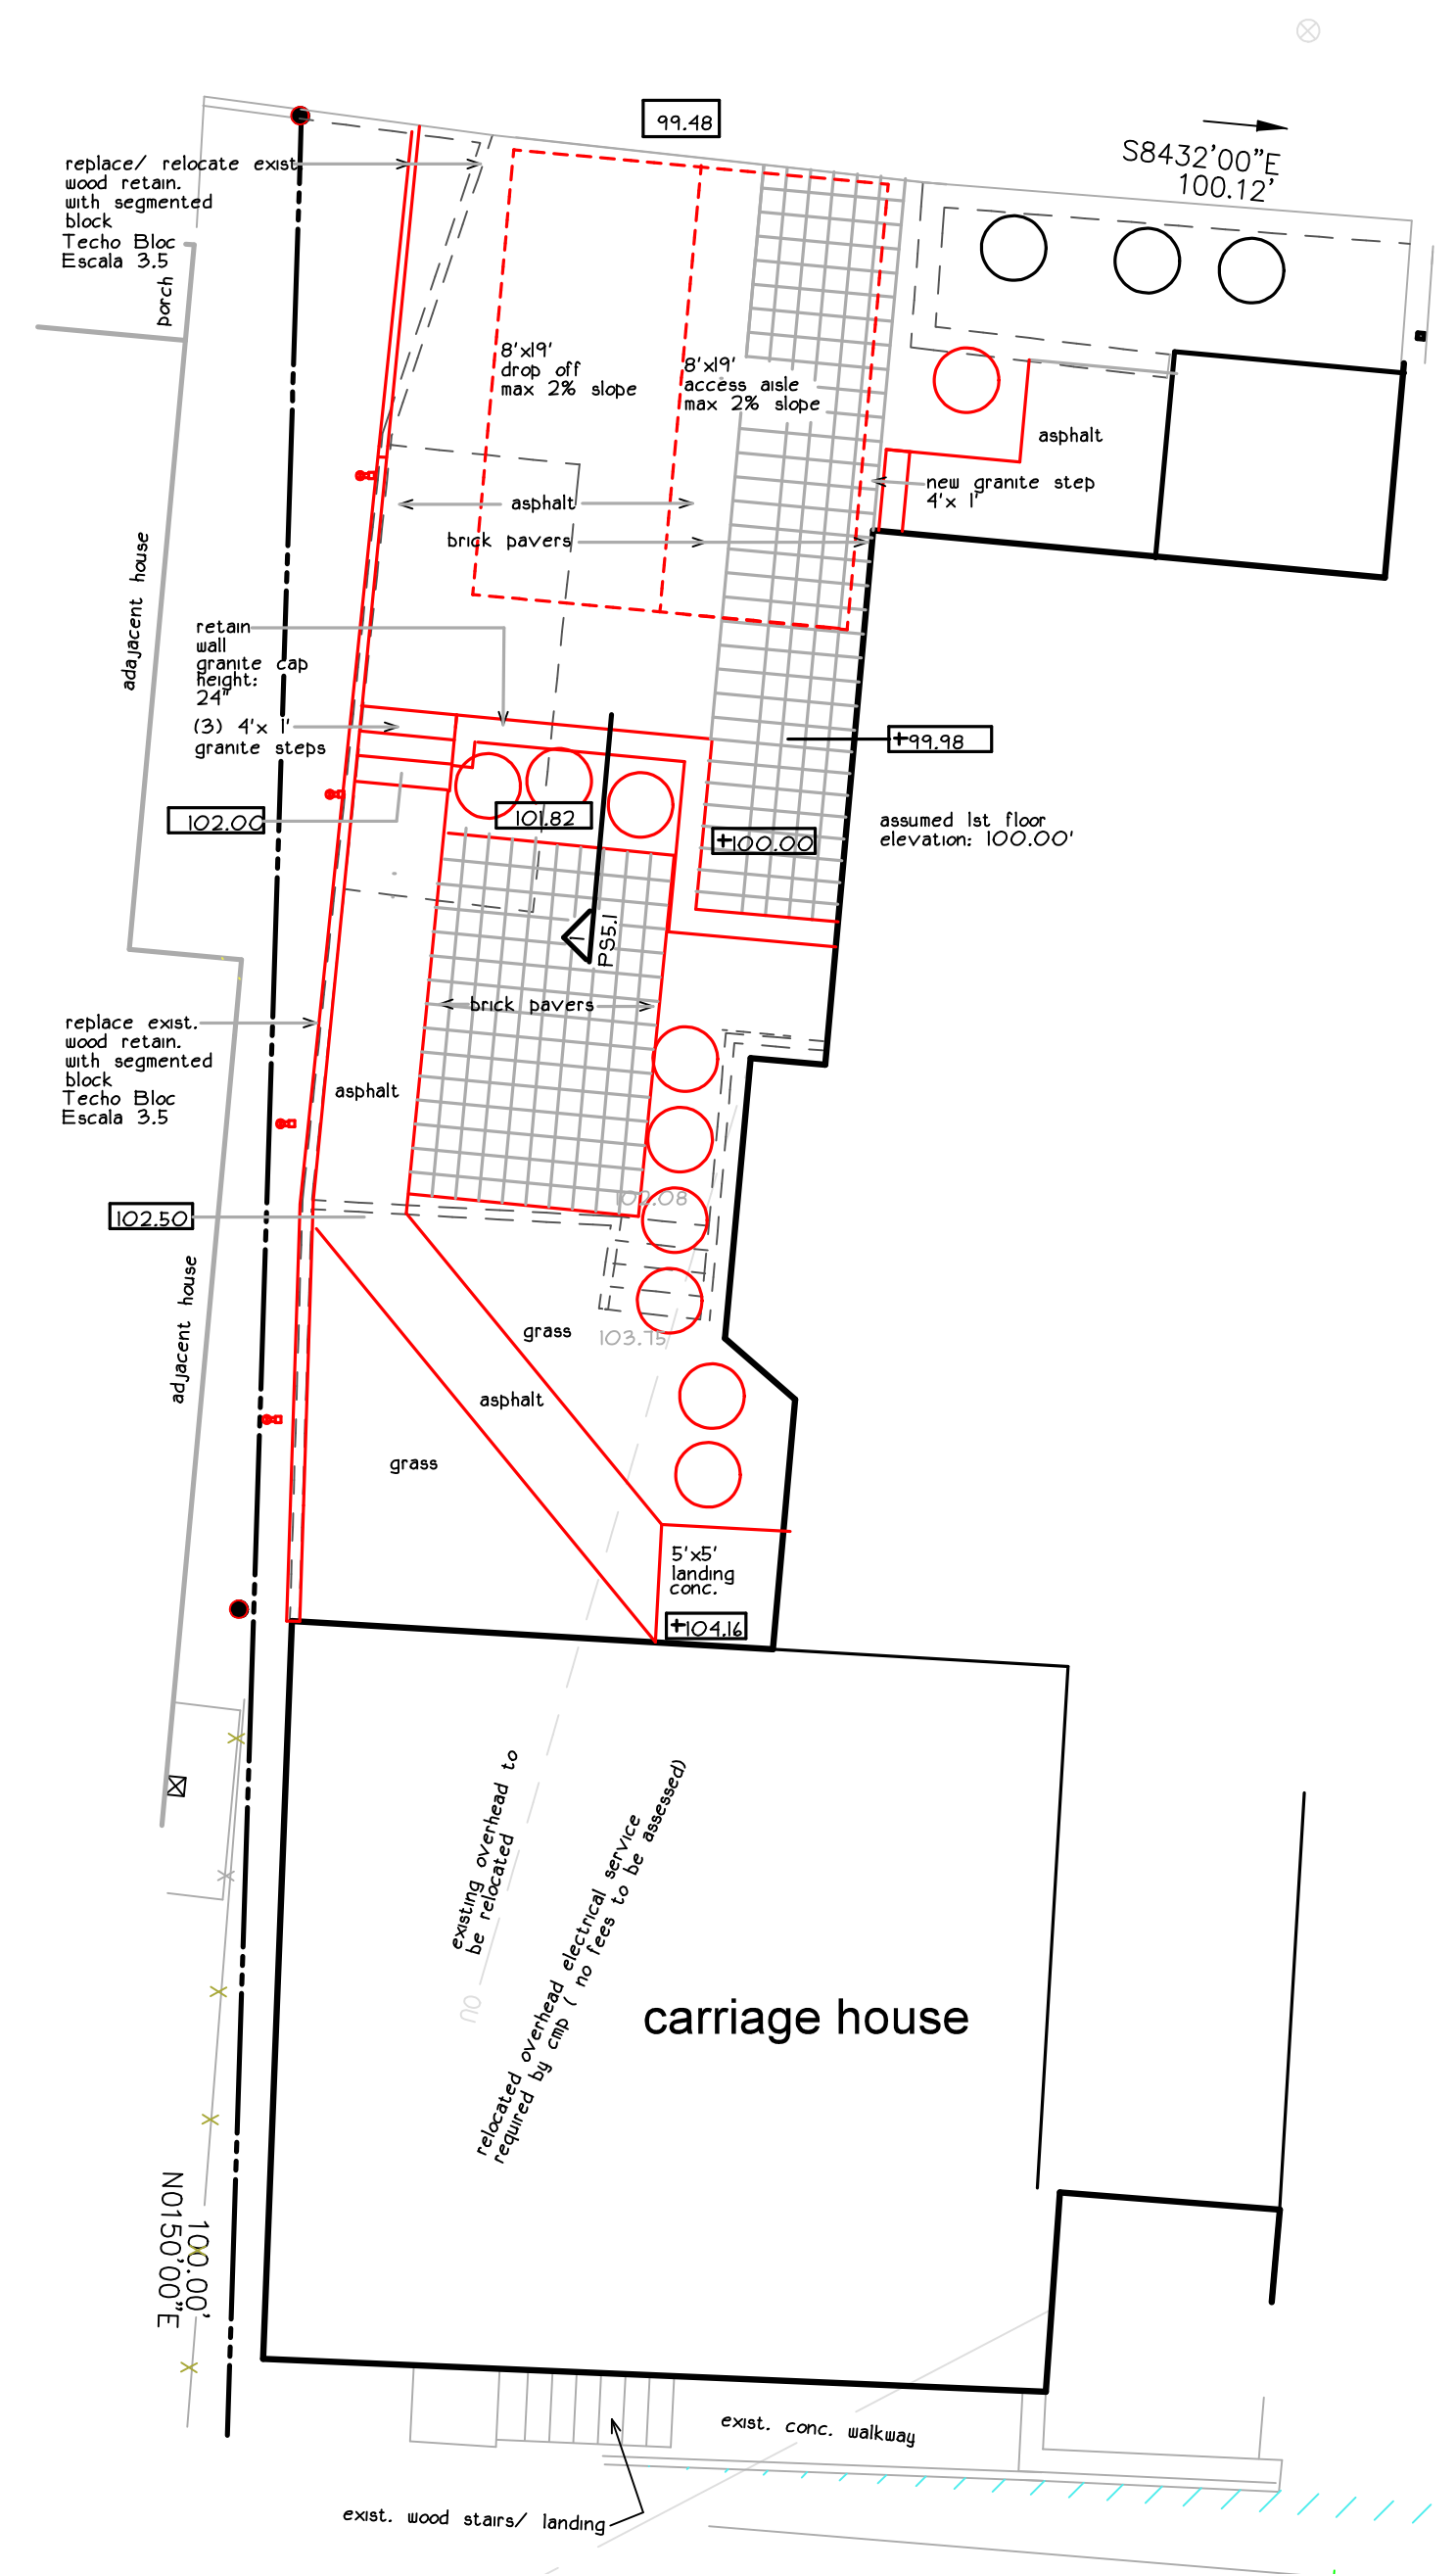

proposed  
partial site plan  
area of change  
1/8"=1'-0"  
0 4 8

Payson Building  
218 State st.