

COPYRIGHT 2016
 REUSE, DISTRIBUTION OR REPRODUCTION OF THE
 CONTENTS OF THIS DOCUMENT IS STRICTLY
 PROHIBITED WITHOUT WRITTEN PERMISSION OF
 FORESIDE ARCHITECTS. THE USE OF THIS
 DOCUMENT SHALL BE LIMITED TO BIDDING AND
 CONSTRUCTING THE WORK FOR THE OWNER. ALL
 ELECTRONIC POSTING OF THIS DOCUMENT SHALL BE
 ON A SECURE NETWORK WITH ACCESS LIMITED TO
 AUTHORIZED PARTIES.

GENERAL NOTES:

- REPORT ANY DISCREPANCIES TO THE DESIGNER OF RECORD. THE CONTRACTOR SHALL PROCEED WITH WORK ONLY AFTER DISCREPANCIES HAVE BEEN RESOLVED BY THE DESIGNER OF RECORD.
- EXISTING BUILDING COMPONENTS AND WORK CURRENTLY COMPLETED AND IN PLACE DURING CONSTRUCTION WHICH IS AFFECTED BY NEW WORK AND DEMOLITION, OR WHICH MAY BE DAMAGED BY THE CONTRACTOR OR ANY SUBCONTRACTOR, SHALL BE REPLACED OR RESTORED TO THE ORIGINAL CONDITION AND COLOR AS APPROVED BY THE DESIGNER OF RECORD.
- THE BUILDING SHALL BE CONSTRUCTED TO CONFORM WITH ALL GOVERNING CODES INCLUDING 2009 INTERNATIONAL BUILDING CODE (IBC), NFPA 101 2009, 2009 UNIFORM PLUMBING CODE, 2014 NATIONAL ELECTRICAL CODE (NEC), AND AMERICAN NATIONAL STANDARD INSTITUTE (ANSI).
- ALL EXISTING CONDITIONS ARE TO BE FIELD VERIFIED BY THE CONTRACTOR PRIOR TO FABRICATION. THIS INCLUDES DELIVERY PROCEDURES, DIMENSIONS AND MATERIALS.
- DRAWINGS ARE NOT TO BE SCALED. CONTRACTOR SHALL VERIFY DIMENSIONS AND CONDITIONS. APPARENT DISCREPANCIES REQUIRING CLARIFICATION SHALL BE DIRECTED TO THE DESIGNER OF RECORD PRIOR TO COMMENCEMENT OF THE WORK IN QUESTION.
- DEMOLITION MAY REQUIRE SELECTIVE REMOVAL OF EXISTING MATERIALS, TEMPORARY BRACING AND STRUCTURAL SHORING. REMOVAL OF ALL MATERIALS DISMANTLED NOT INTENDED FOR RE-USE SHALL BE DISPOSED OF IN COMPLIANCE WITH LOCAL REGULATIONS.
- THIS PROJECT SHALL NOT CONTAIN HAZARDOUS MATERIALS OF ANY TYPE, INCLUDING BUT NOT LIMITED TO ASBESTOS.
- THE CONTRACTOR SHALL OBTAIN ALL REQUIRED PERMITS FROM THE APPROPRIATE OFFICIALS PRIOR TO COMMENCING THE WORK AND INSPECTIONS AND APPROVALS UPON COMPLETION OF THE WORK.
- WHERE ONLY A SINGLE PRODUCT OR MANUFACTURER IS NAMED, PROVIDE THE PRODUCT INDICATED. SUBSTITUTIONS SHALL BE PERMITTED ONLY WHEN APPROVED BY THE OWNER OR THE OWNER'S AUTHORIZED REPRESENTATIVE THROUGH WRITTEN DIRECTIVE.
- THE LOCATION OF ALL DOOR FRAMES NOT DIMENSIONED SHALL BE 4" FROM ADJACENT WALLS UNLESS OTHERWISE INDICATED.
- ALL PARTITIONS SHALL EXTEND FROM FLOOR TO UNDERSIDE OF SUPPORTING STRUCTURE ABOVE UNLESS OTHERWISE NOTED.
- INSTALL BLOCKING BEHIND ALL SURFACE APPLIED FIXTURES, TRIM, GRAB BARS, SHELVES, CHAIR RAILS, PICTURE RAILS AND BASE MOLDINGS.
- AT PROJECT CLOSEOUT, SUBMIT SPECIFIC WARRANTIES, WORKMANSHIP BONDS, MAINTENANCE AGREEMENTS, FINAL CERTIFICATIONS AND SIMILAR DOCUMENTS.
- COMPLETE FINAL CLEANUP AT PROJECT CLOSEOUT. TOUCH-UP, REPAIR AND RESTORE ALL MARRED EXPOSED FINISHES.
- IF TWO CONFLICTING CONDITIONS OR DETAILS EXIST IN THIS DRAWING SET OR ASSOCIATED SPECIFICATIONS THE SUBCONTRACTOR SHALL MAKE THEM KNOWN TO THE GENERAL CONTRACTOR AND DESIGNER OF RECORD. IT SHALL BE THE DESIGNER OF RECORD'S CHOICE TO DECIDE WHICH CONDITION OR DETAIL APPLIES AT NO ADDITIONAL COST.




FORESIDE ARCHITECTS

5 FUNDY ROAD Phone: 207-781-3344
 FALMOUTH, ME 04105 Fax: 207-699-5564
 Online @ foresidearchitects.com

PROJECT STATUS:
 PERMIT REVIEW / CONSTRUCTION

PROJECT NUMBER:

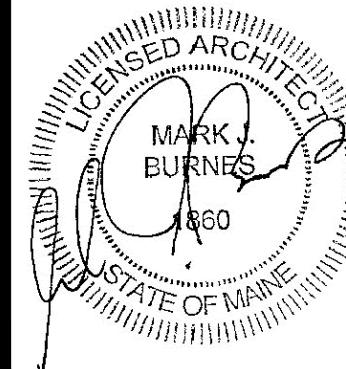

**COMMUNITY DENTAL
 PORTLAND**

190 PARK AVENUE
 PORTLAND, ME

DRAWING:
 FINISH SCHEDULE

SCALE:
 AS NOTED

DATE:
 MAY 13, 2016

SHEET NUMBER:
A702

FLOORING

MAT1 - MATS, INC. SPREME NOP, COLOR #36 "SAPHIRE"

SV1 - JOHNSONITE, "IQ-OPTIMA", #857 "POPIU BAY"

SV2 - JOHNSONITE, "IQ-OPTIMA", #850 "FLAN WB"

LVT - MANNINGTON, "NATURE'S PATH", #12119 "NORTHERN MAPLE - NATURAL" - 3" PLANK

CPT1 - RAFFIA, ANTRON II LEGACY TYPE 6,6 INFINITY MODULAR, BRICK ASHLAR PATTERN LAYOUT, 24"x24" TILES

VCT1 - AZROCK COLLECTION, "GOLDEN FLEECE #V-282, 12"x12", QUARTER TURNED

BASEBOARD

RCB1 - JOHNSONITE, 4" RUBBER COVERED WALL BASE, "SANDALWOOD WB" #45, LOCATED AT CPT1

RCB2 - JOHNSONITE, 4" RUBBER COVERED WALL BASE, "SKINNY DIP" #106, LOCATED AT SV1

CEILING

ACT1 - MANUF: ARMSTRONG INDUSTRIES, "DUNE" #1775 TEGULAR 24" X 24" CEILING TILES W/ SUPRAFINE ML 9/16" EXPOSED "T" GRID, COLORS - WHITE

GWB1 - GYPSUM WALLBOARD
 CEILING WHITE
 PAINT: FLAT CEILING WHITE

GWB2 - ADDITIONAL LAYER OF 5/8" GWB OVER RC-1 RESILIENT CHANNEL OVER EXISTING GWB CEILING

PAINT

P1 - WALL PAINT, COLOR BENJAMIN MOORE "BUTTERMILK", #919

P2 - WALL PAINT, COLOR BENJAMIN MOORE "FADED DENIM", #795

P3 - WALL PAINT, COLOR BENJAMIN MOORE "FLOWERING HERBS", #514

P4 - WALL PAINT, COLOR BENJAMIN MOORE "PARADISO", #717

P5 - WALL PAINT, COLOR BENJAMIN MOORE "DEER TRAIL", #1036, METAL SURFACES INCLUDING DOOR FRAMES, COLOR TO MATCH RUBBER COVE WALL BASE

P6 - CEILING PAINT, COLOR BENJAMIN MOORE "ULTRA WHITE", #508

CASEWORK

PLAM1 - PLASTIC LAMINATE COUNTERTOPS, FORMICA, "WHEAT STRAND", #6212-58

PLAM2 - PLASTIC LAMINATE CABINETS, WILSONART, "LIMBER MAPLE" MATTE FINISH, #10734-60

ROOM FINISH SCHEDULE

Number	ROOM NAME	FLOOR	BASE	WALLS				CLG. MATL	NOTES
				N	S	E	W		
101	BUILDING MECH	-	-	-	-	-	-	-	
102	FUTURE EXP	-	-	-	-	-	-	-	
103	TREATMENT RM	LVT	RCB1	PT3	PT3	PT3	PT3	ACT1	
104	PED TREAT RM	LVT	RCB1	PT3	PT3	PT3	PT3	ACT1	
105	WAITING	CPT/SV1	RCB1/RCB2	PT2	PT2	PT2	PT2	ACT1	LOGO SHALL BE SV2
106	VESTIBULE	MAT1	RCB1	PT2	PT2	PT2	PT2	ACT1	
107	WAITING	CPT/SV1	RCB1/RCB2	PT2	PT2	PT2	PT2	ACT1	LOGO SHALL BE SV2
108	RECEPTION	CPT	RCB1	PT3	PT3	PT3	PT3	ACT1	
110	CONSULTATION	CPT	RCB1	PT3	PT3	PT3	PT3	ACT1	
111	IT CLOSET	VCT	RCB1	PT1	PT1	PT1	PT1	GWB1	
112	IMAGING	CPT	RCB1	PT3	PT3	PT3	PT3	ACT1	
113	CORRIDOR	CPT	RCB1	PT1	PT1	PT1	PT1	ACT1	
114	STERILIZATION	LVT	RCB1	PT3	PT3	PT3	PT3	ACT1	
115	NITROUS	LVT	RCB1	PT3	PT3	PT3	PT3	ACT1	
116	SURGICAL	LVT	RCB1	PT3	PT3	PT3	PT3	ACT1	
117	RESTROOM	VCT1	RCB1	PT1	PT1	PT1	PT1	ACT1	
118	CORRIDOR	CPT	RCB1	PT1	PT1	PT1	PT1	ACT1	
119	RESTROOM	VCT1	RCB1	PT1	PT1	PT1	PT1	ACT1	
120	JANITOR	VCT1	RCB1	PT1	PT1	PT1	PT1	GWB1	
121	NOT USED	-	-	-	-	-	-	-	
122	MECHANICAL	VCT1	RCB1	PT1	PT1	PT1	PT1	GWB2	SOUND PROOF ROOM
123	FUTURE EXP	-	-	-	-	-	-	-	
124	CORRIDOR	CPT	RCB1	PT1	PT1	PT1	PT1	ACT1	
125	STAIR	-	-	-	-	-	-	-	
126	FUTURE EXP	-	-	-	-	-	-	-	
127	CORRIDOR	CPT	RCB1	PT1	PT1	PT1	PT1	ACT1	
128	LOCKER ROOM	VCT1	RCB1	PT3	PT3	PT3	PT3	ACT1	
129	LAUNDRY	VCT1	RCB1	PT3	PT3	PT3	PT3	ACT1	
130	CORRIDOR	CPT	RCB1	PT1	PT1	PT1	PT1	ACT1	
131	CLOSET	CPT	RCB1	PT1	PT1	PT1	PT1	ACT1	
132	LAB	LVT	RCB1	PT3	PT3	PT3	PT3	ACT1	
133	RECOVERY	CPT	RCB1	PT4	PT4	PT4	PT4	ACT1	
134	STERILIZATION	LVT	RCB1	PT3	PT3	PT3	PT3	ACT1	
135	CORRIDOR	CPT	RCB1	PT1	PT1	PT1	PT1	ACT1	
136	CHANGING	VCT1	RCB1	PT3	PT3	PT3	PT3	GWB1	
137	STORAGE	VCT1	RCB1	PT1	PT1	PT1	PT1	ACT1	
138	CHECK-OUT	CPT	RCB1	PT3	PT3	PT3	PT3	ACT1	
139	CORRIDOR	CPT	RCB1	PT1	PT1	PT1	PT1	ACT1	
140	RESTROOM	SV1	RCB2	PT2	PT2	PT2	PT2	ACT1	
141	RESTROOM	SV1	RCB2	PT2	PT2	PT2	PT2	ACT1	
142	BUSINESS MNGR	CPT	RCB1	PT4	PT4	PT4	PT4	ACT1	
143	DIRECTOR OFF	CPT	RCB1	PT4	PT4	PT4	PT4	ACT1	
144	CLOSET	CPT	RCB1	PT1	PT1	PT1	PT1	GWB1	
145	CORRIDOR	CPT	RCB1	PT1	PT1	PT1	PT1	ACT1	
146	TREATMENT RM	LVT	RCB1	PT3	PT3	PT3	PT3	ACT1	
147	TREATMENT RM	LVT	RCB1	PT3	PT3	PT3	PT3	ACT1	
148	DENTAL OFFICE	CPT	RCB1	PT3	PT3	PT3	PT3	ACT1	
149	CLOSET	LVT	RCB1	PT3	PT3	PT3	PT3	ACT1	
150	STAFF LOUNGE	LVT	RCB1	PT4	PT4	PT4	PT4	ACT1	
151	CORRIDOR	CPT	RCB1	PT1	PT1	PT1	PT1	ACT1	
152	FUTURE EXP	-	-	-	-	-	-	-	
153	FUTURE EXP	-	-	-	-	-	-	-	